



HANSON PROFESSIONAL SERVICES INC.
815 Commerce Drive, Suite 200
Oak Brook, Illinois 60523
Telephone: 630.990.3800
Fax: 630.990.3801

Illinois Professional Design Firm
Registration No. 184-001084

© Copyright Hanson Professional Service Inc. 2007




WAUKEGAN REGIONAL AIRPORT
WAUKEGAN PORT DISTRICT

3580 North McAre Road
Waukegan, Illinois 60087
Telephone: 847.244.0066
Fax: 847.244.3813

WAUKEGAN REGIONAL AIRPORT

REPAIR AND OVERLAY EAST
PORTION OF TAXIWAY A

WAUKEGAN, ILLINOIS

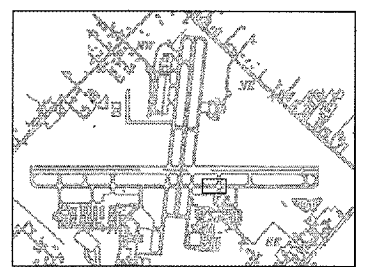

No.	Drawing Issue Description	Date	By


Date

JUNE 8, 2007

Sheet Title

PLAN AND PROFILE
TAXIWAY A
STA. 335+50 THRU
STA. 340+50

8310618012
Project Number
LDH 03/26/07
Layout By Date
LDH 03/26/07
Designed By Date
RMH 06/08/07
Reviewed By Date
LDH
Drawn By
Sheet No.

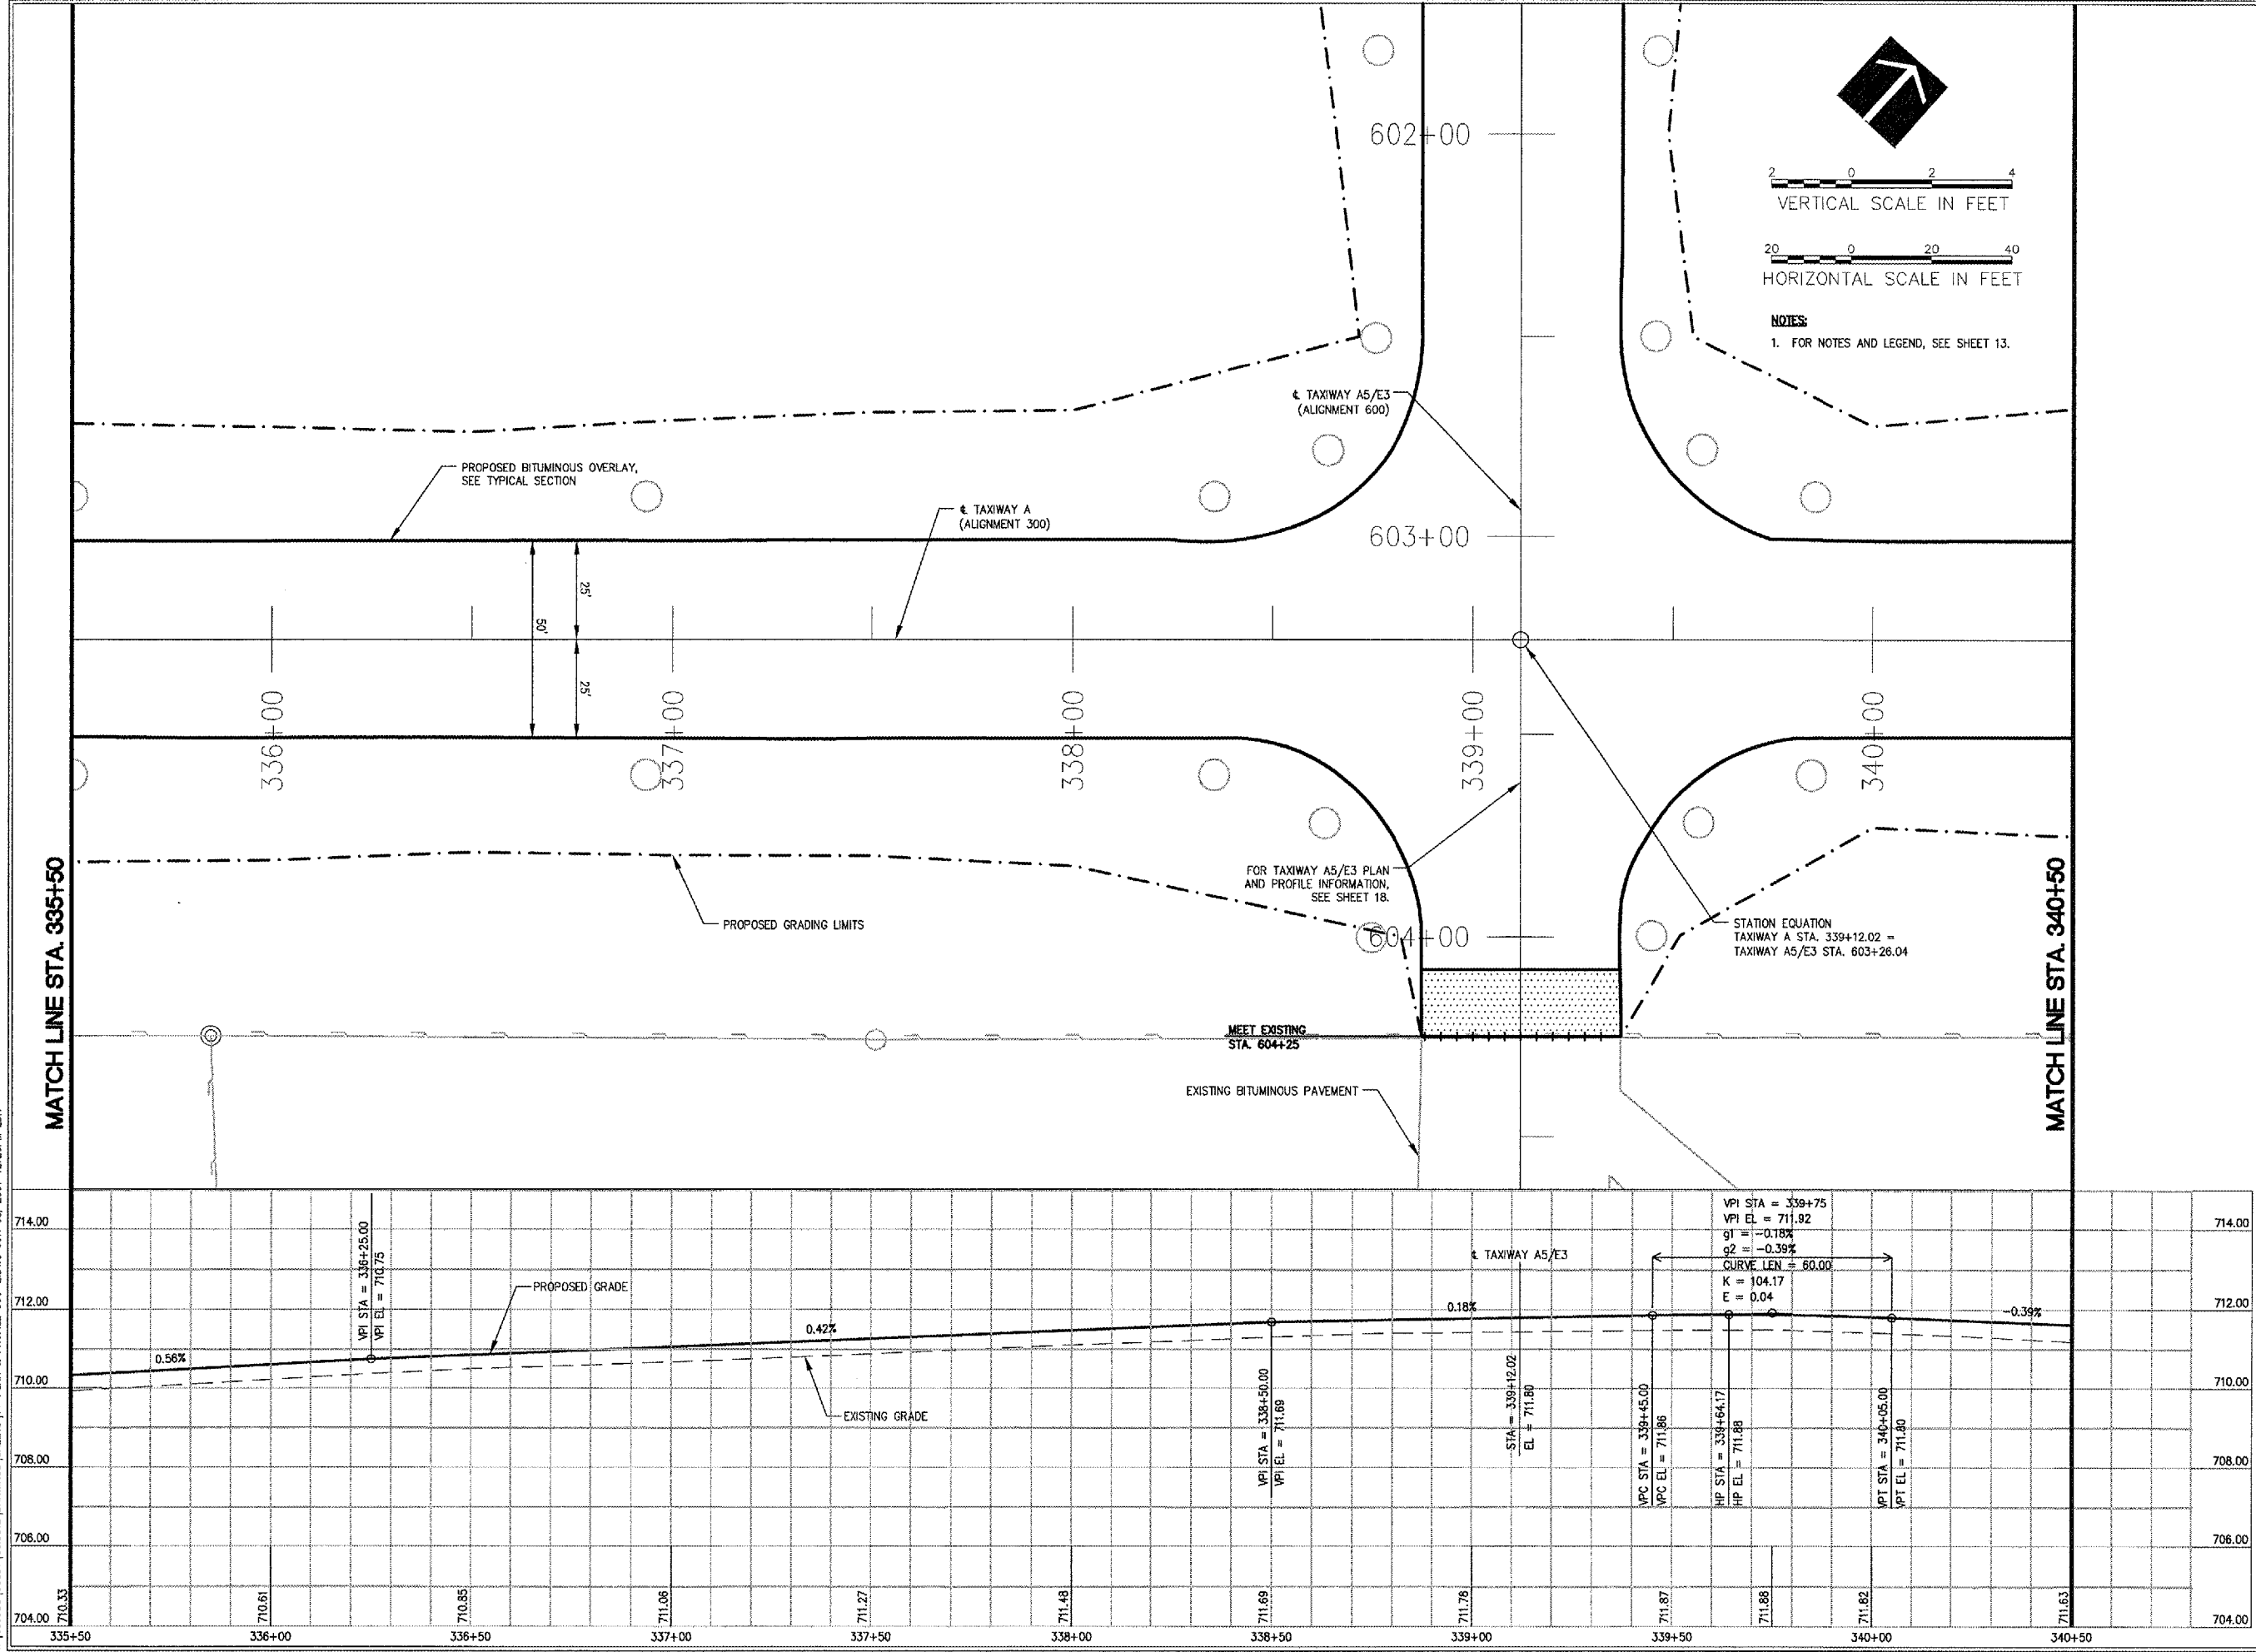

Z:\PROJECTS\008371\08371\DRAWINGS\SPACE\14-PLAN & PROFILE_300-2.DWG JUN 08, 2007 12:23PM LDH