



HANSON PROFESSIONAL SERVICES INC.
 815 Commerce Drive, Suite 200
 Oak Brook, Illinois 60523
 Telephone: 630.990.3800
 Fax: 630.990.3801


Illinois Professional Design Firm
 Registration No. 184-001084

© Copyright Hanson Professional Service Inc. 2007



WAUKEGAN REGIONAL AIRPORT
 WAUKEGAN PORT DISTRICT
 3580 North McAree Road
 Waukegan, Illinois 60087
 Telephone: 847.244.0066
 Fax: 847.244.3813

WAUKEGAN REGIONAL AIRPORT
 REPAIR AND OVERLAY EAST
 PORTION OF TAXIWAY A
 WAUKEGAN, ILLINOIS

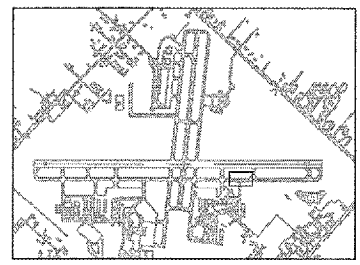




No.	Drawing Issue	Description	Date	By

Date
 JUNE 8, 2007

Sheet Title

**PLAN AND PROFILE
 TAXIWAY A
 STA. 340+50 THRU
 STA. 345+50**

8310618012	Project Number	
LDH	LDH	03/26/07
LDH	LDH	03/26/07
LDH	LDH	06/08/07
LDH	LDH	
LDH	LDH	

 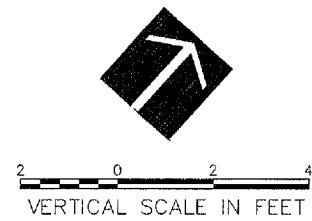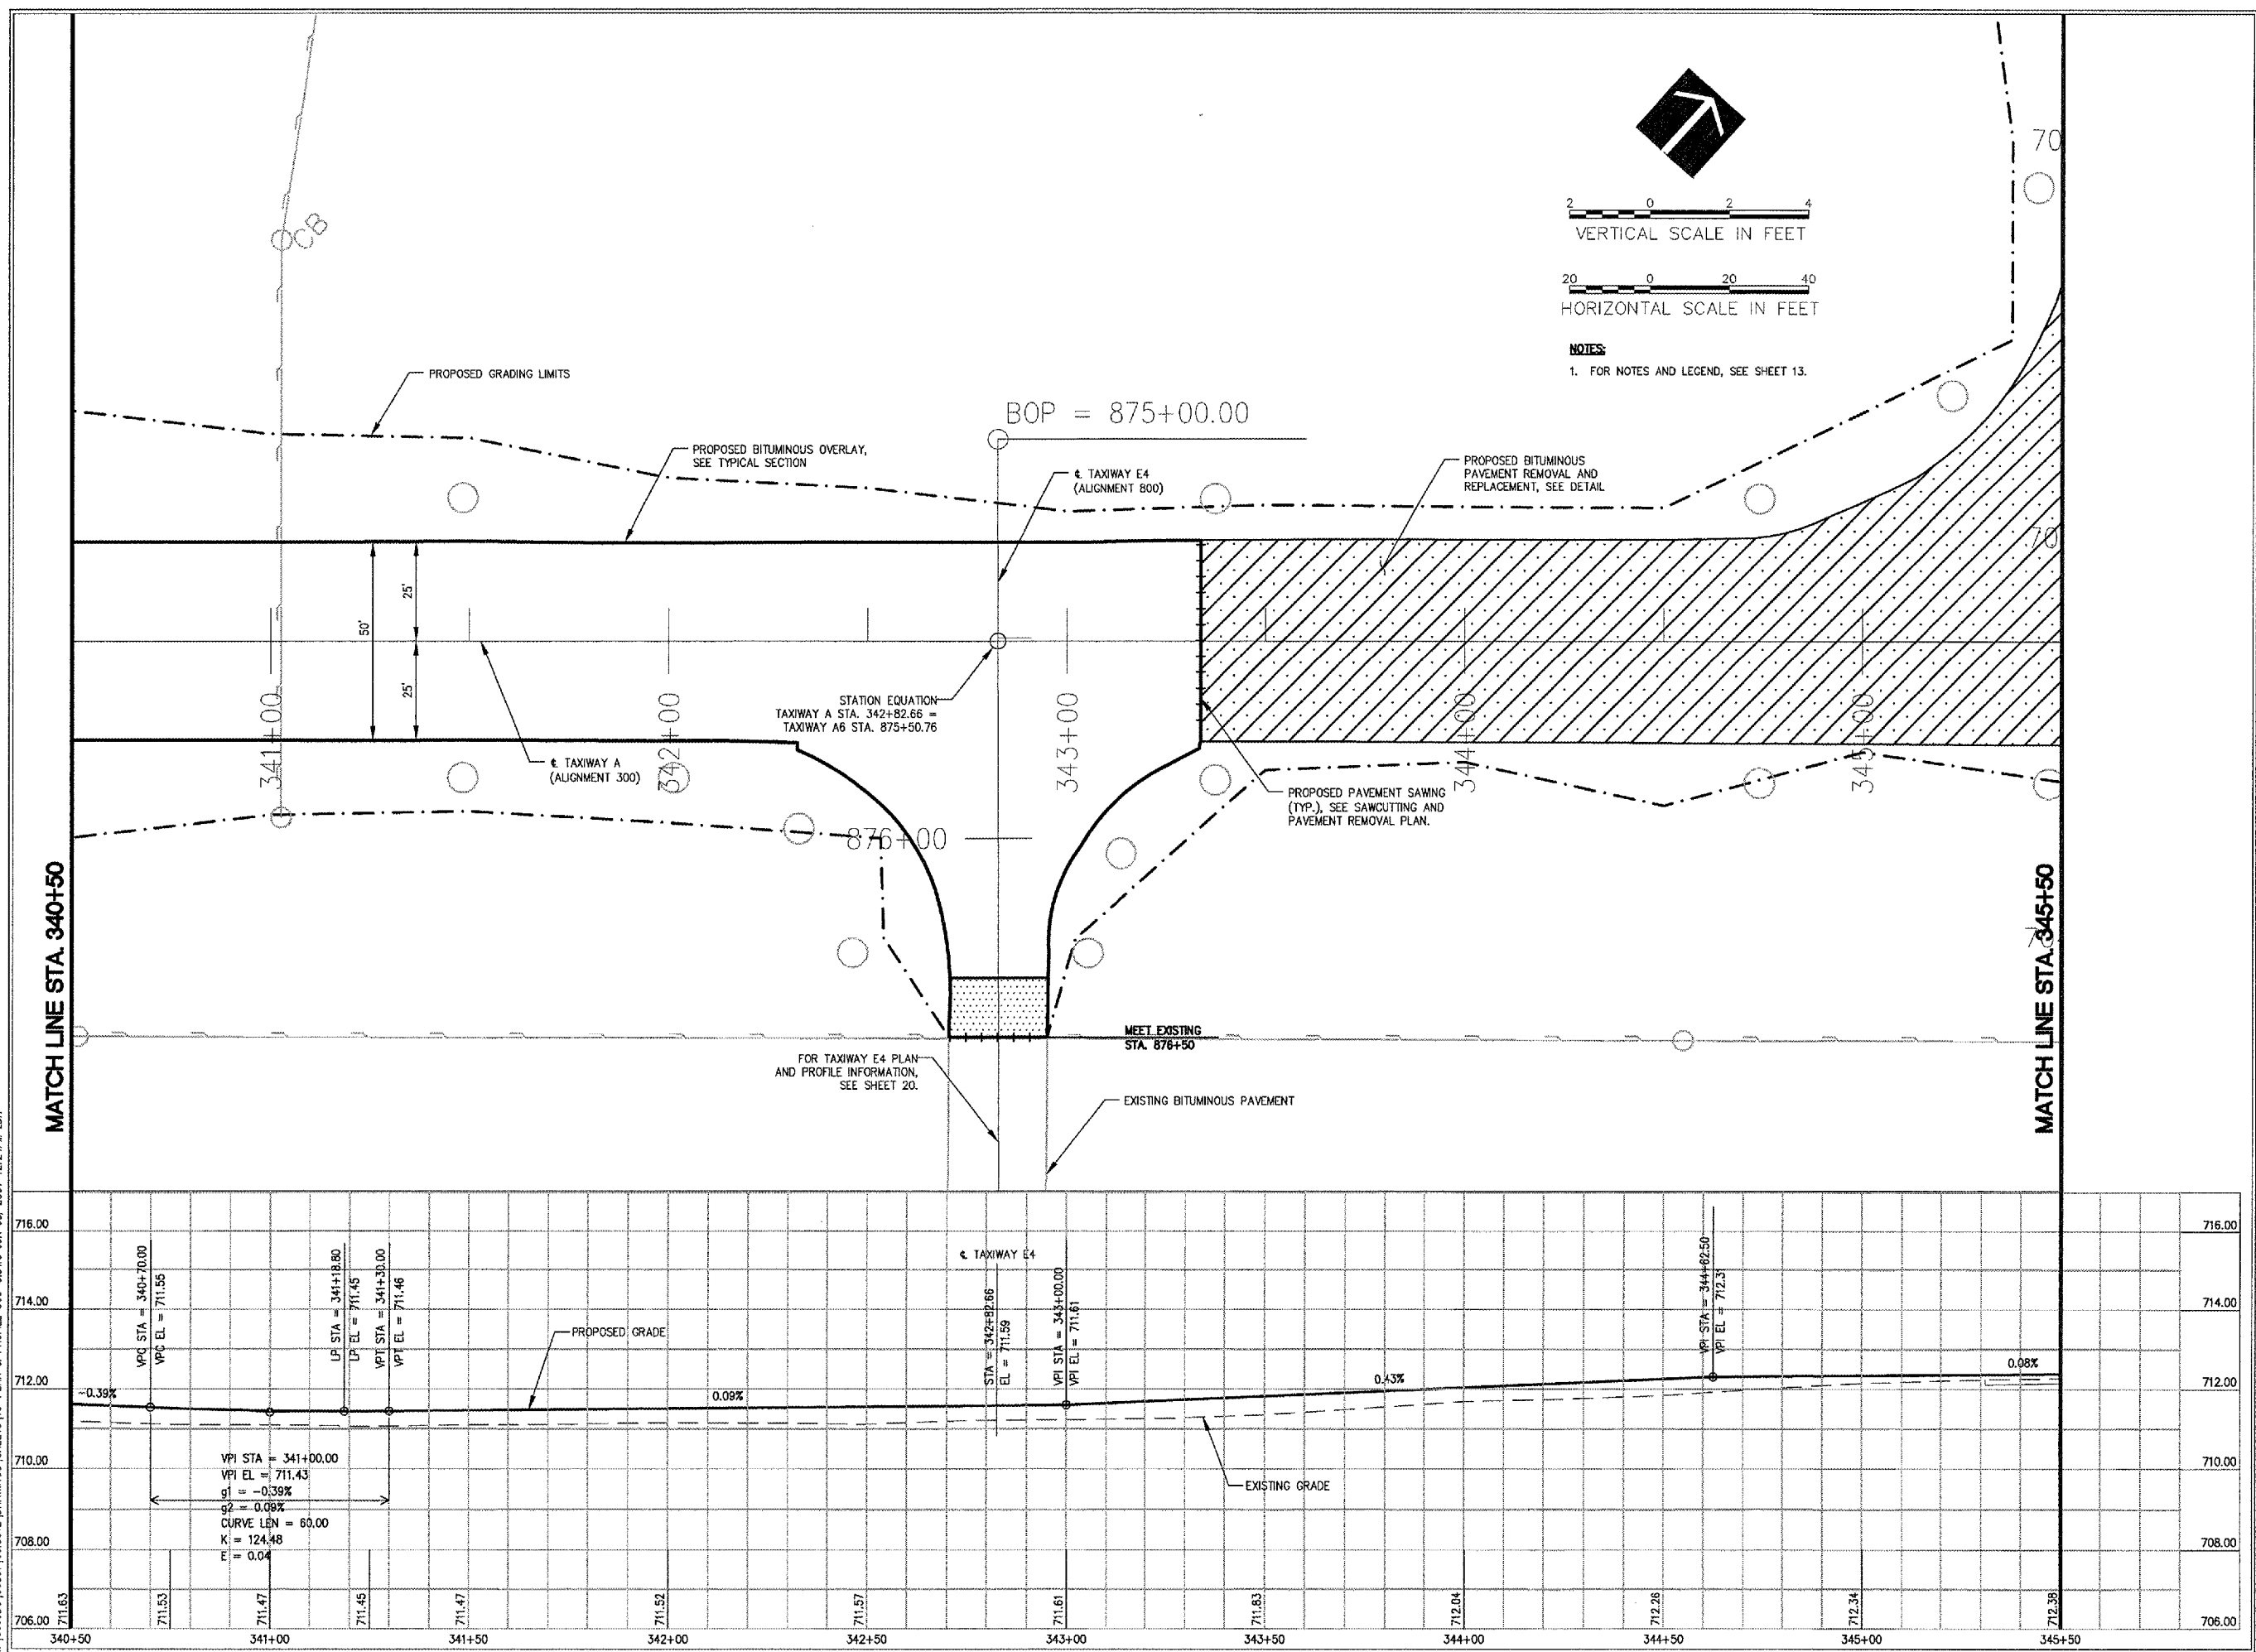

NOTES
 1. FOR NOTES AND LEGEND, SEE SHEET 13.

X:\L06205\00B1\0610012\DRAWINGS\SHEETS\15-PLAN & PROFILE\300-3\DWG WA058 2007 12 24.PLM LDH