



HANSON PROFESSIONAL SERVICES INC.

815 Commerce Drive, Suite 200
Oak Brook, Illinois 60523
Telephone: 630.990.3800
Fax: 630.990.3801

Illinois Professional Design Firm
Registration No. 184-001084

© Copyright Hanson Professional Service Inc. 2007




WAUKEGAN REGIONAL AIRPORT
WAUKEGAN PORT DISTRICT

3580 North McAree Road
Waukegan, Illinois 60087
Telephone: 847.244.0066
Fax: 847.244.3813

WAUKEGAN REGIONAL AIRPORT

REPAIR AND OVERLAY EAST
PORTION OF TAXIWAY A

WAUKEGAN, ILLINOIS

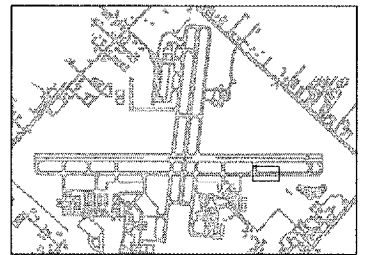


No.	Drawing Issue Description	Date	By

Date
JUNE 8, 2007

Sheet Title
**PLAN AND PROFILE
TAXIWAY A
STA. 345+50 THRU
STA. 350+50**

8310618012
Project Number
LDH 03/26/07
Layout By Date
LDH 03/26/07
Designed By Date
RMH 06/08/07
Reviewed By Date
LDH
Drawn By

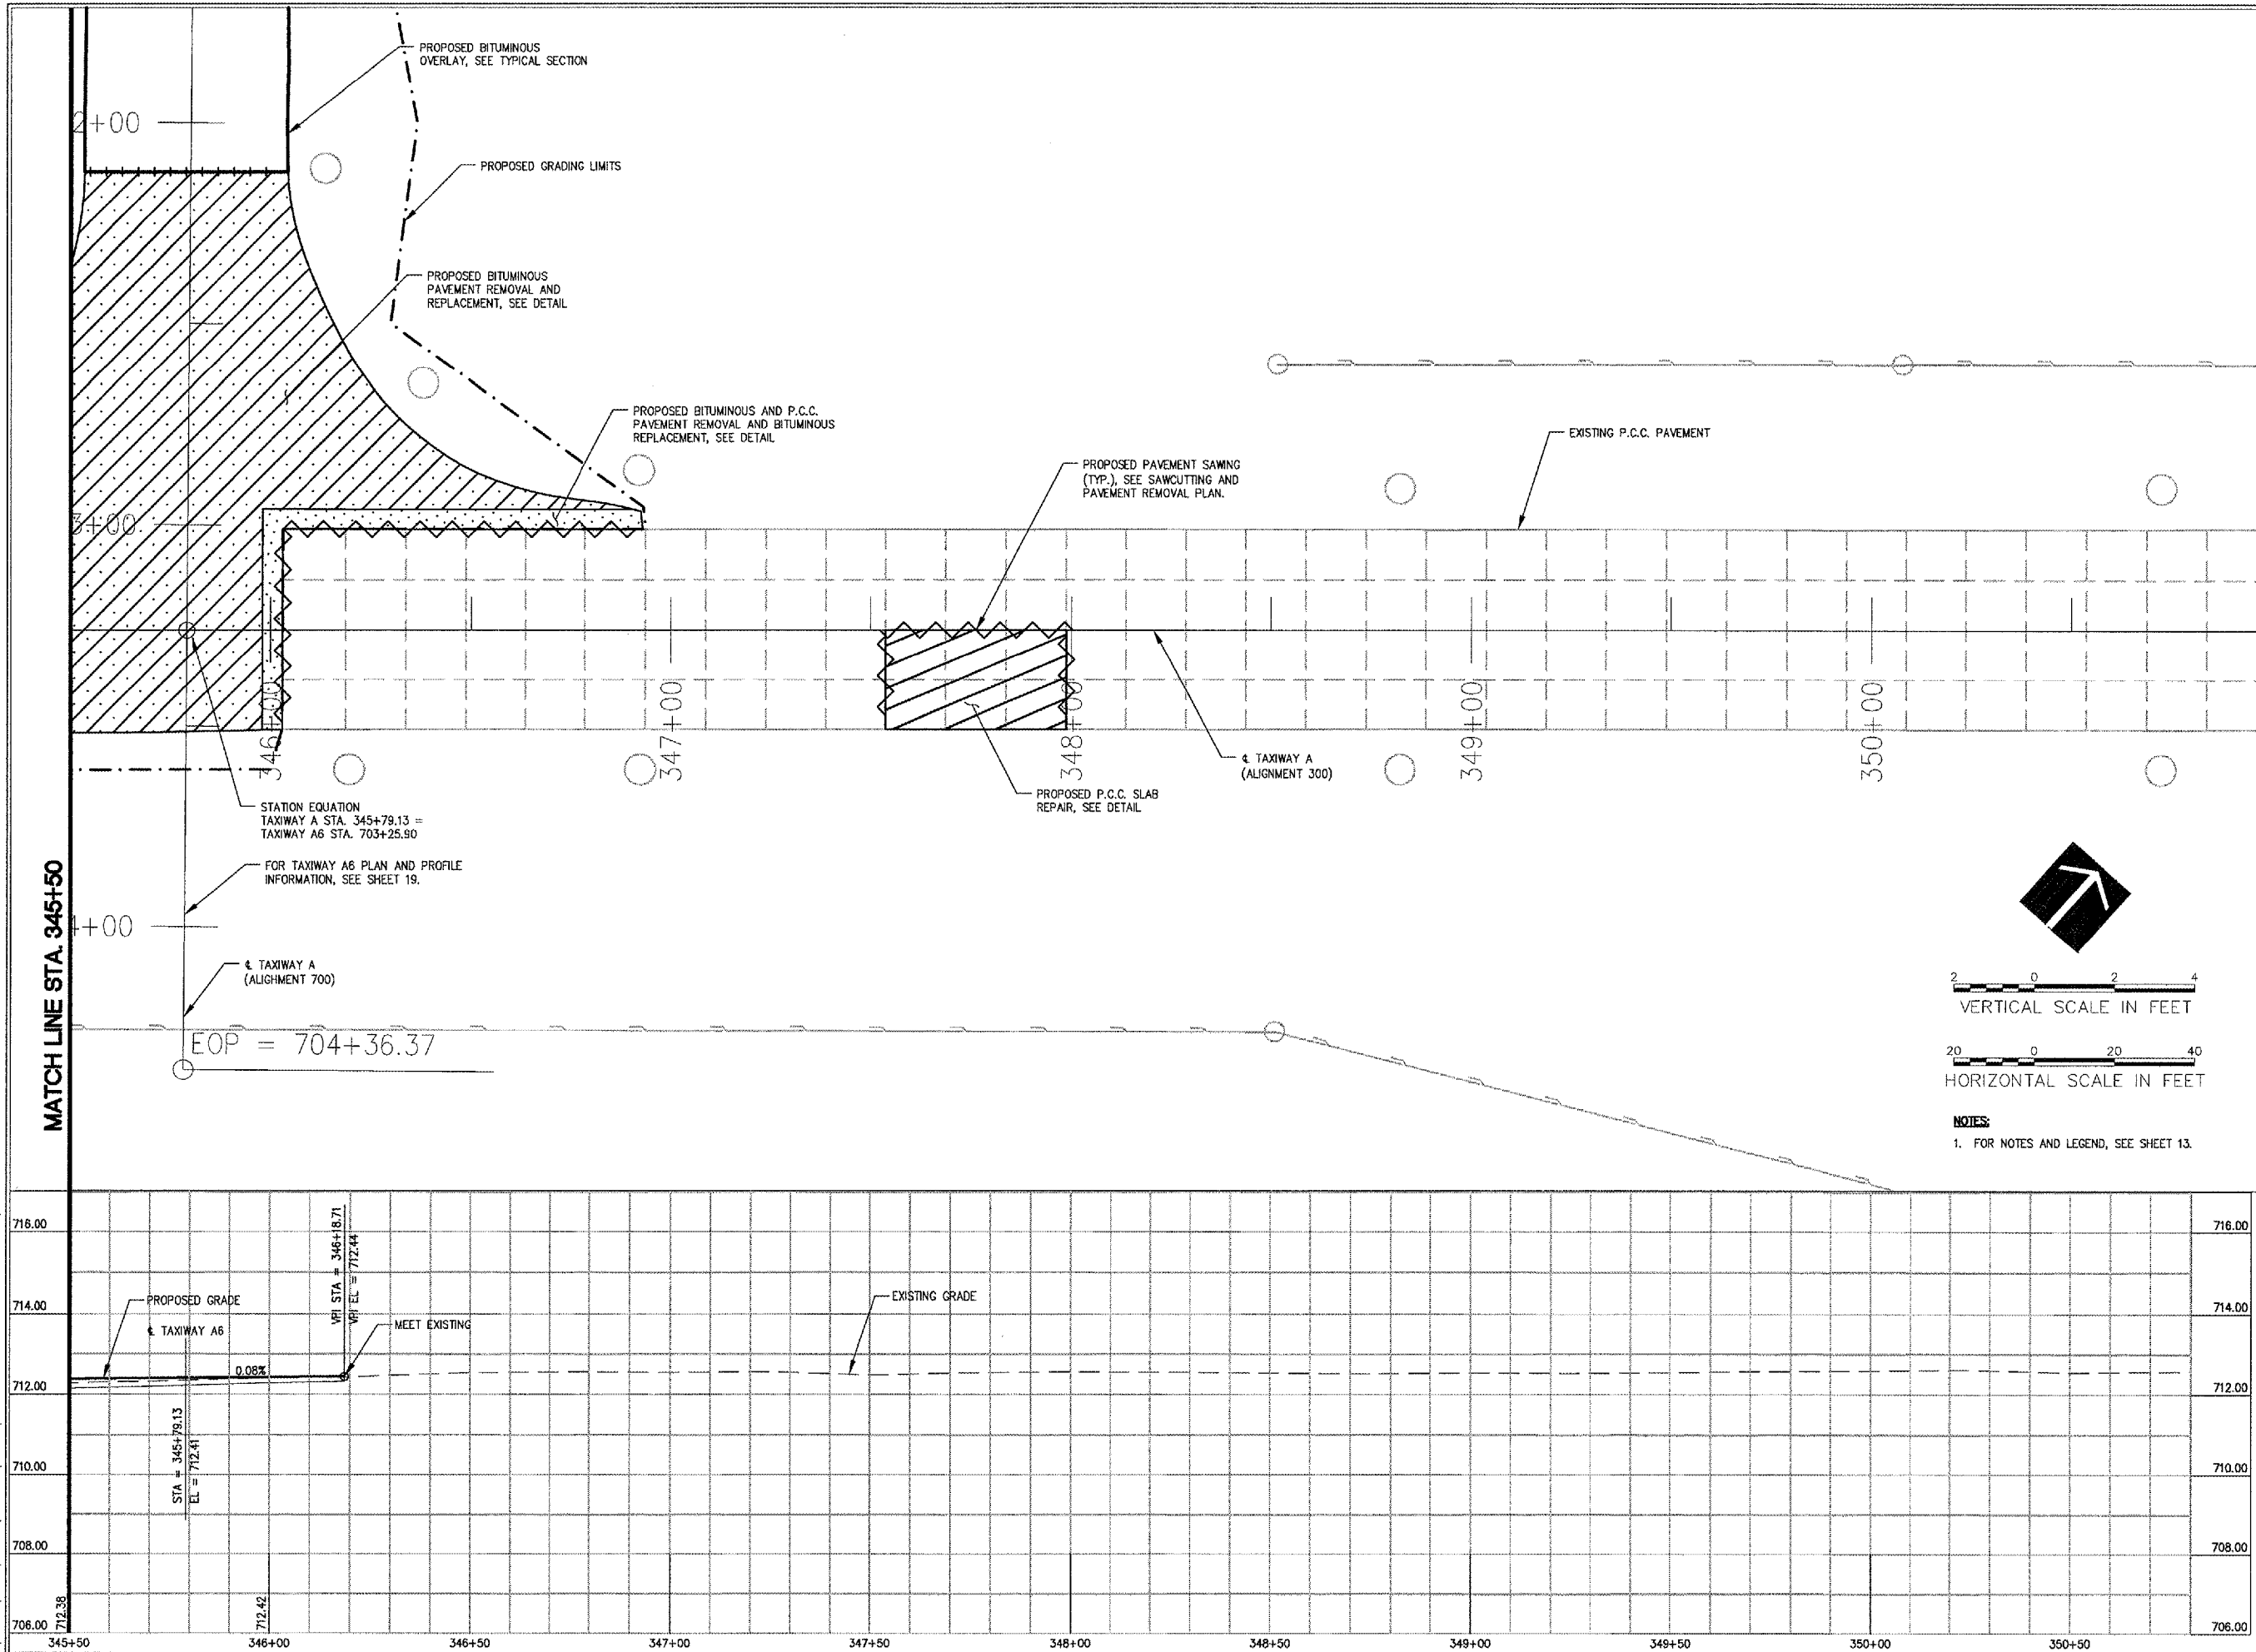

A: 168-2051 (00831) (06/8012) (DRAWINGS) (SHEETS) (16-PLAN & PROFILE 300'-4" DING JUN 08, 2007 12:24PM LDH