



HANSON PROFESSIONAL SERVICES INC.

815 Commerce Drive, Suite 200
Oak Brook, Illinois 60523
Telephone: 630.990.3800
Fax: 630.990.3801

Illinois Professional Design Firm
Registration No. 184-001084

© Copyright Hanson Professional Service Inc. 2007




WAUKEGAN REGIONAL AIRPORT
WAUKEGAN PORT DISTRICT

3580 North McAree Road
Waukegan, Illinois 60087
Telephone: 847.244.0066
Fax: 847.244.3813

WAUKEGAN REGIONAL AIRPORT

REPAIR AND OVERLAY EAST
PORTION OF TAXIWAY A

WAUKEGAN, ILLINOIS

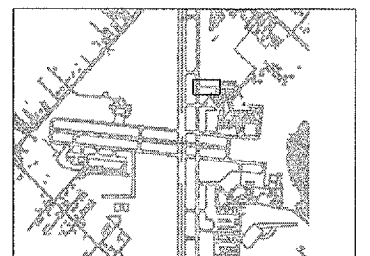

No.	Drawing Issue Description	Date	By

No. Drawing Issue Description Date By


Date

JUNE 8, 2007

Sheet Title

PLAN AND PROFILE
TAXIWAY E4

8310618012
Project Number
LDH 03/28/07
Layout By Date
LDH 03/28/07
Designed By Date
RMH 06/08/07
Reviewed By Date
LDH
Drawn By

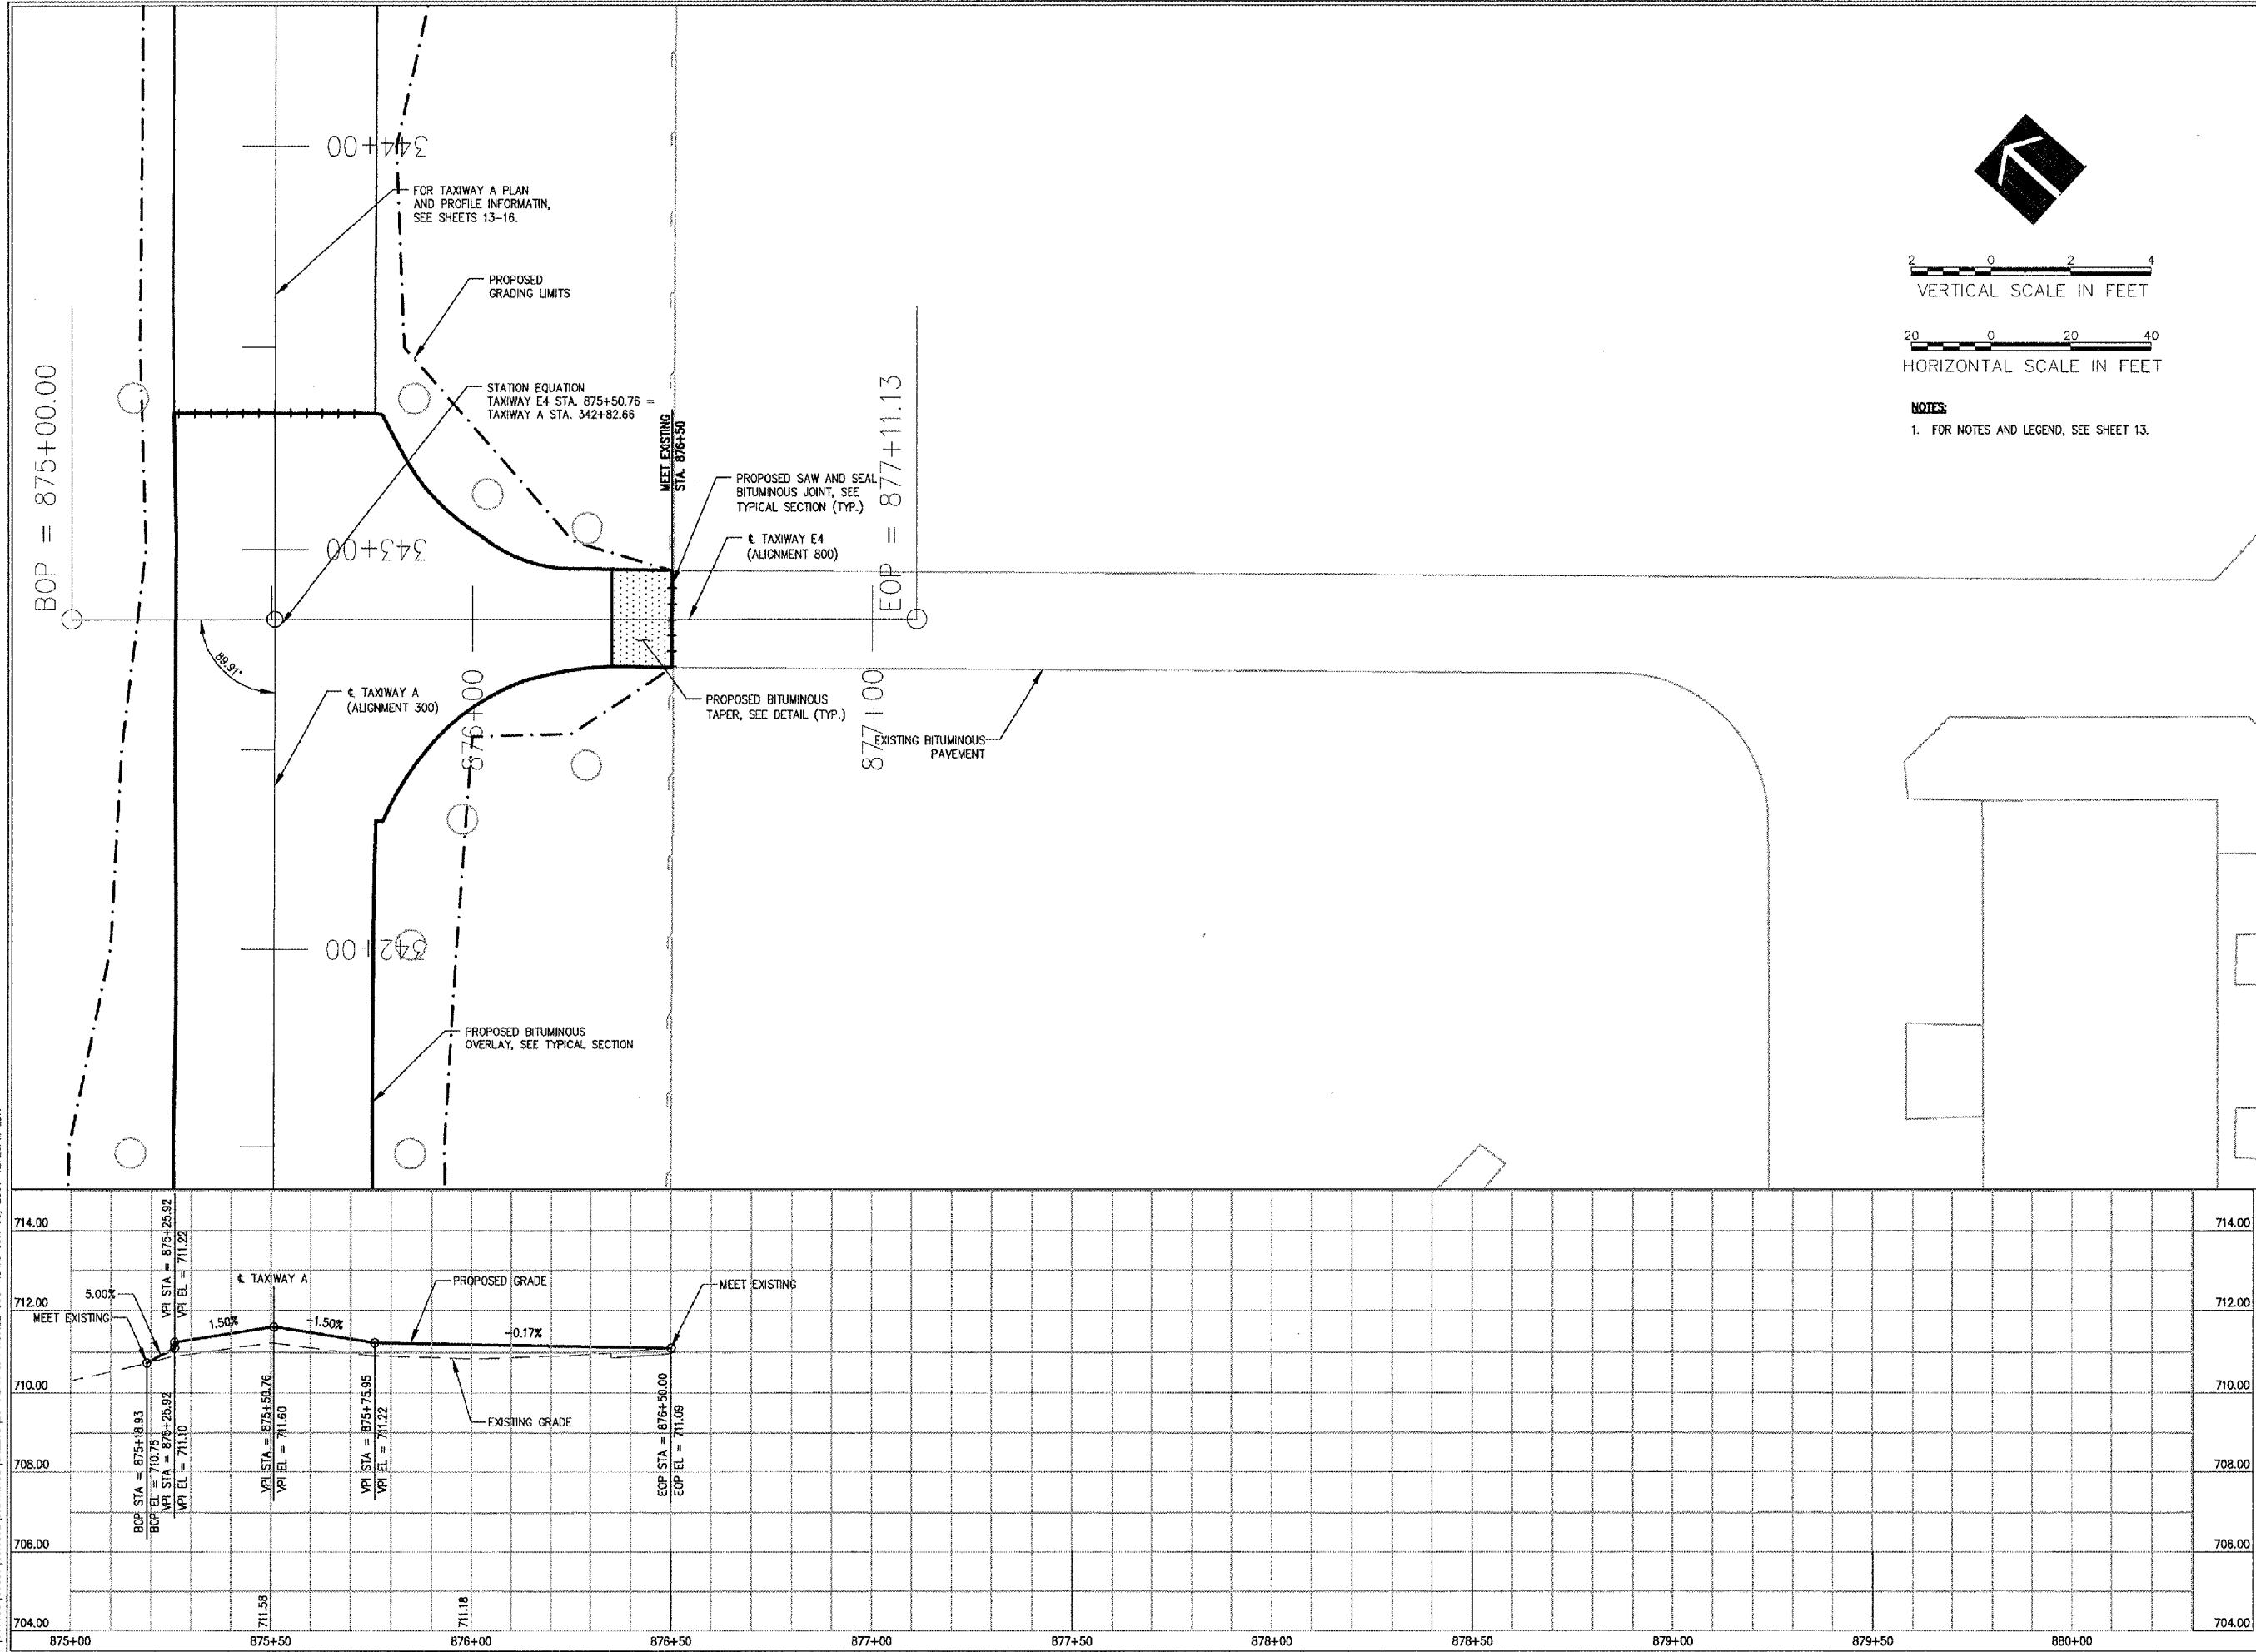

VERTICAL SCALE IN FEET

HORIZONTAL SCALE IN FEET

NOTES
1. FOR NOTES AND LEGEND, SEE SHEET 13.

A:\06\005\0003\060807\DRAWINGS\SHEETS\20-PLAN & PROFILE\800-LDING\08_2007_12-20RPM.LDH