
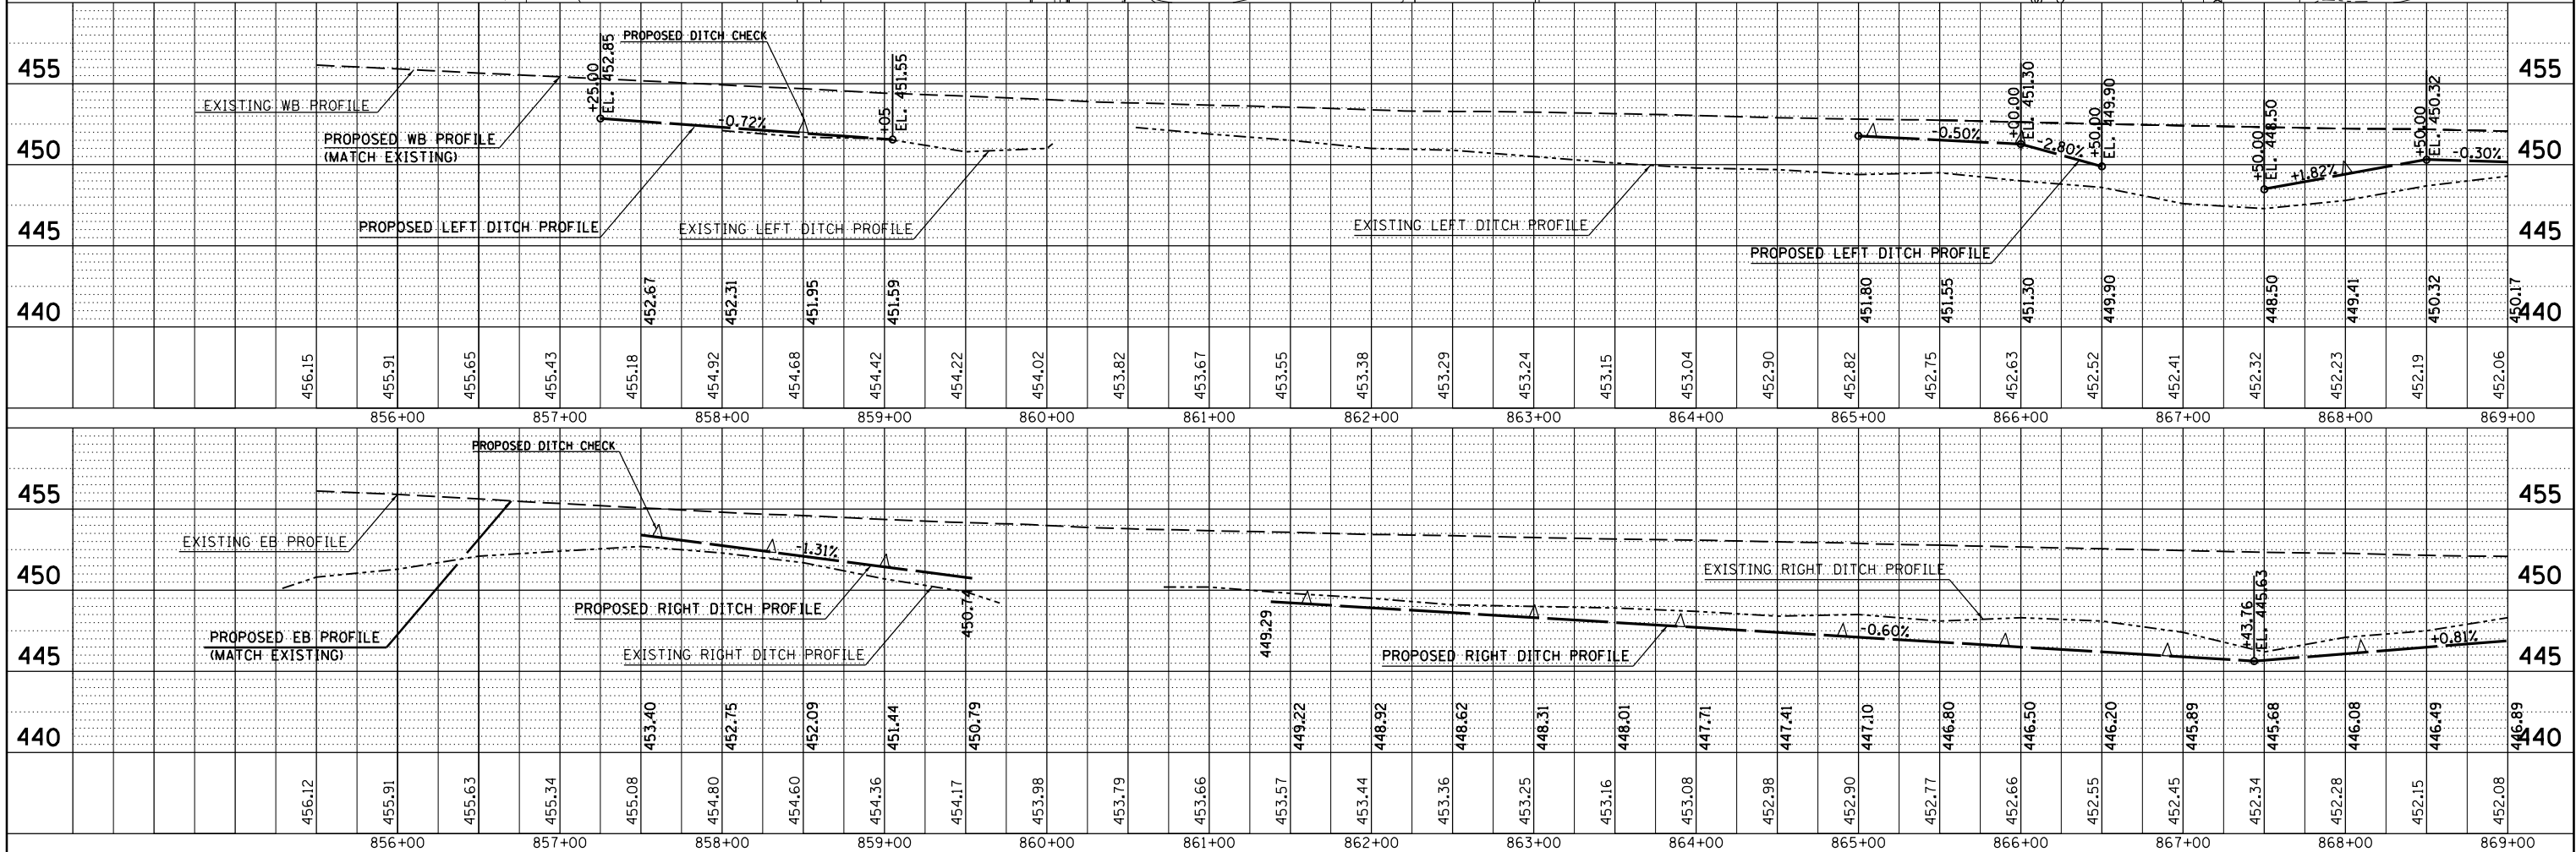


PLAN	SURVEYED	BY	DATE
NOTE BOOK NO.	PLOTTED		
	ALIGNED		
	CADD FILE NAME		

PROFILE	SURVEYED	BY	DATE
NOTE BOOK NO.	GRADES CHECKED		
	STRUCTURE NOTATIONS CHKD		

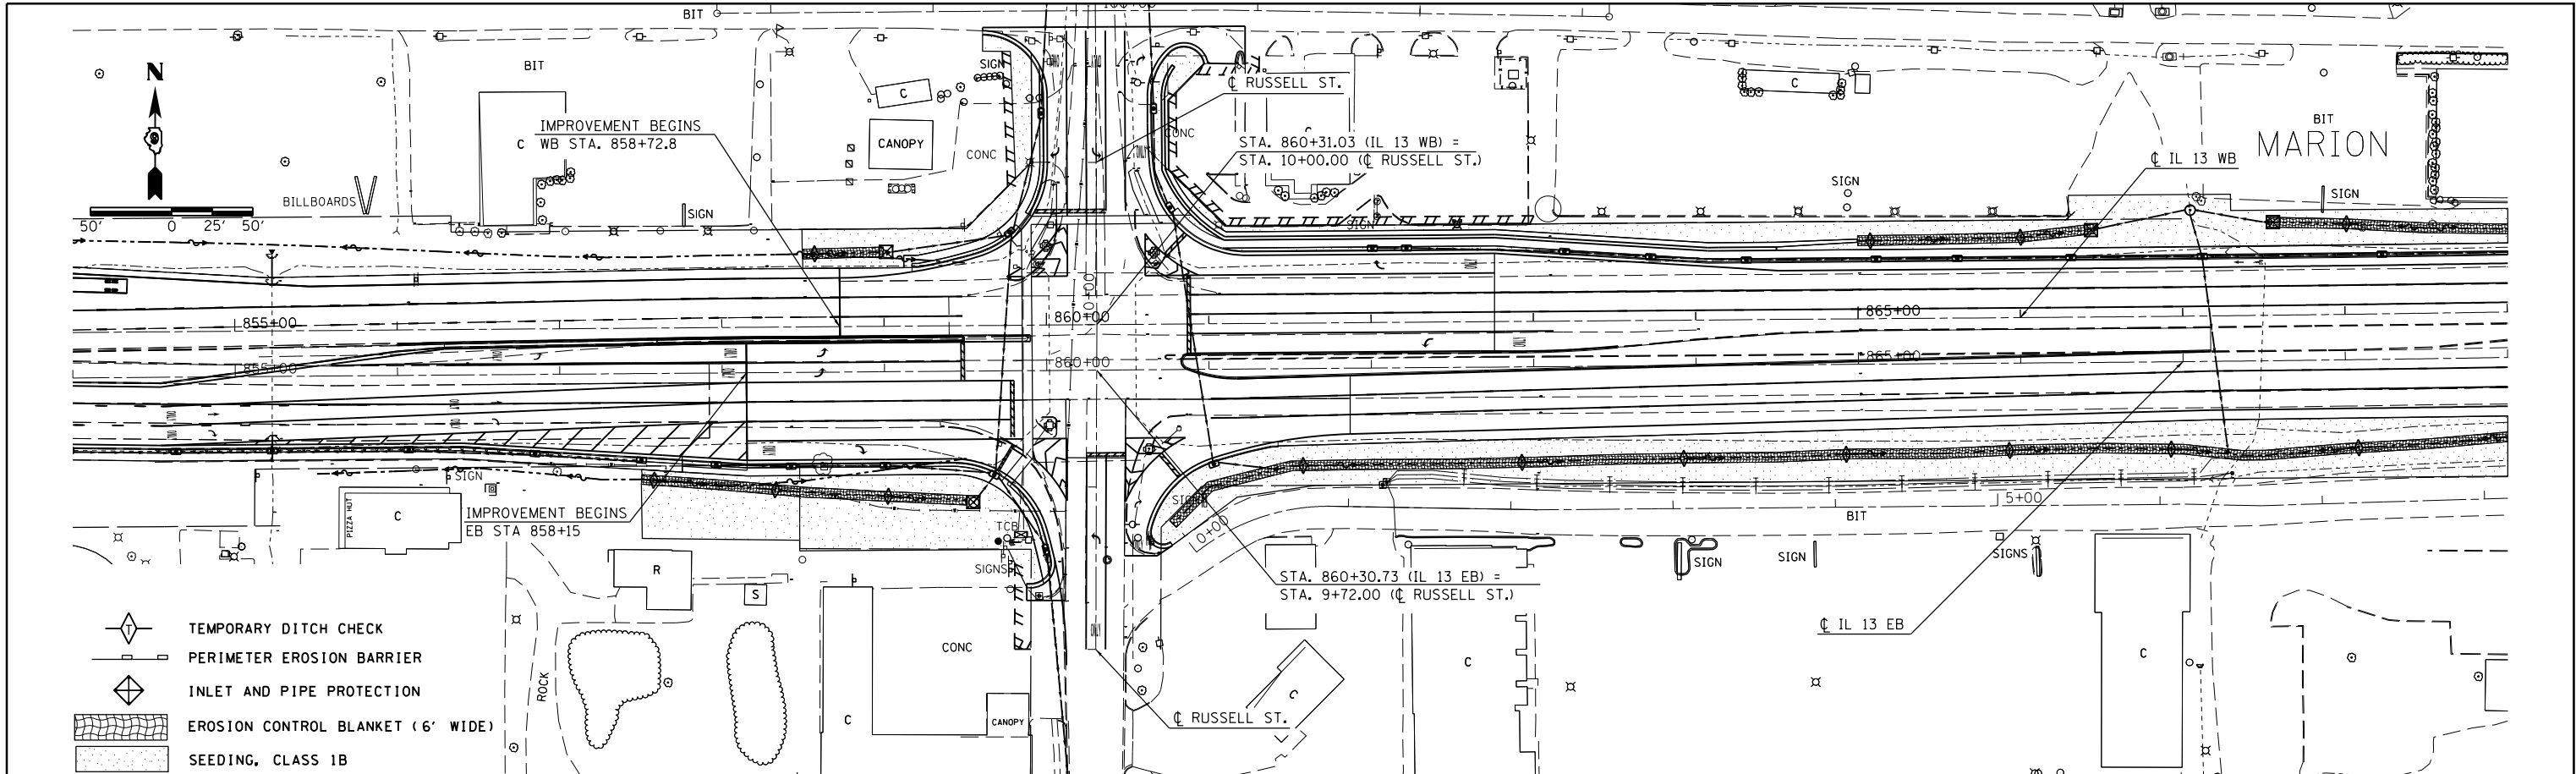

FILE NAME =	USER NAME = \$USER\$	DESIGNED -	REVISED -
c:\pwork\pwidot\kellykd\08184451\78203-eros.dgn		CHECKED -	REVISED -
	PLOT SCALE = 100.0000' / 1in.	DRAWN -	REVISED -
	PLOT DATE = 5/11/2012	CHECKED -	REVISED -

STATE OF ILLINOIS DEPARTMENT OF TRANSPORTATION		EROSION CONTROL IL 13		F.A.P. RTE. 331 (1X-1R-5,RS-3,N-5,TS-4)		COUNTY WILLIAMSON	TOTAL SHEETS 288	SHEET NO. 92
SCALE: 50		SHEET NO. 1 OF 3 SHEETS		STA. 856+00 TO STA. 869+00		CONTRACT NO. 78203		
ILLINOIS FED. AID PROJECT								