

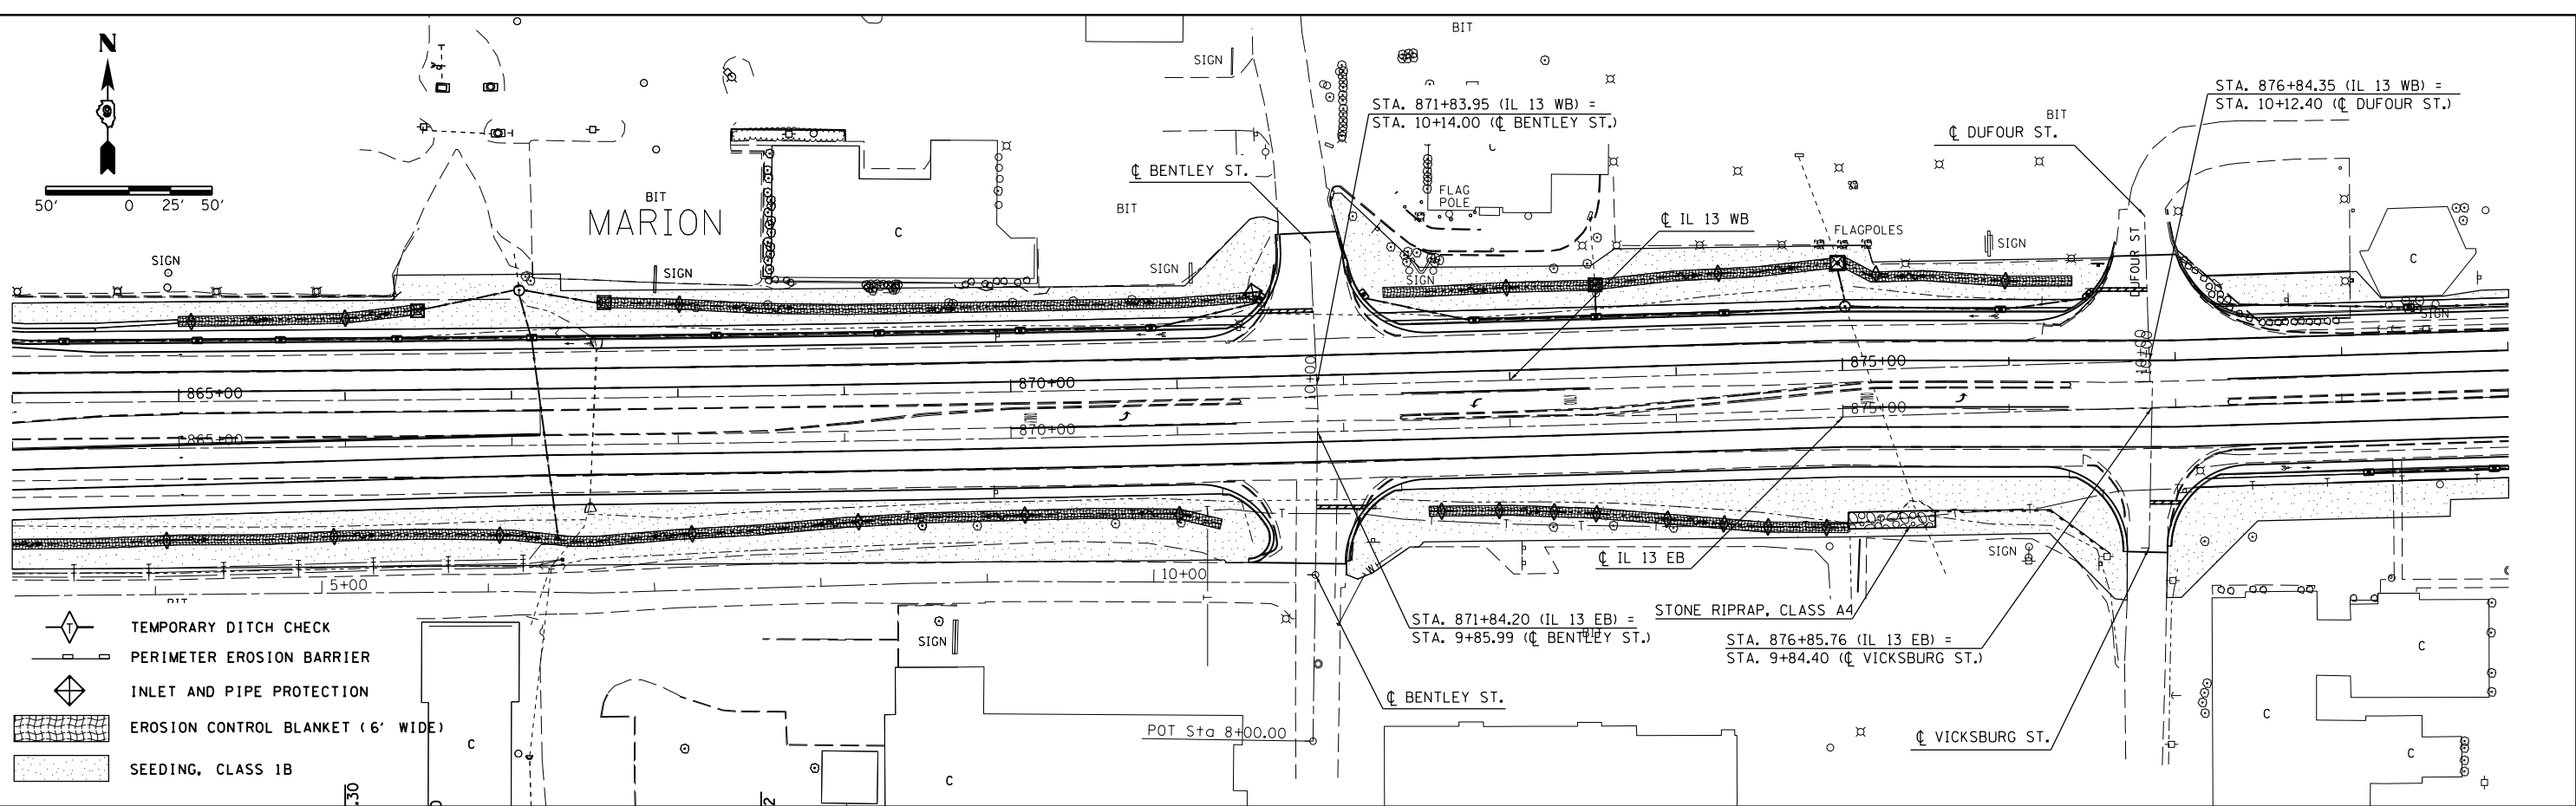


PLAN	SURVEYED	DATE
	PLOTTED	BY
	ALIGNED	
	CHECKED	
	FILE NAME	
	NO.	

PROFILE	SURVEYED	DATE
	PLOTTED	BY
	GRADES	
	CHECKED	
	STRUCTURE	
	NOTATIONS	
	CPWD	
	NO.	

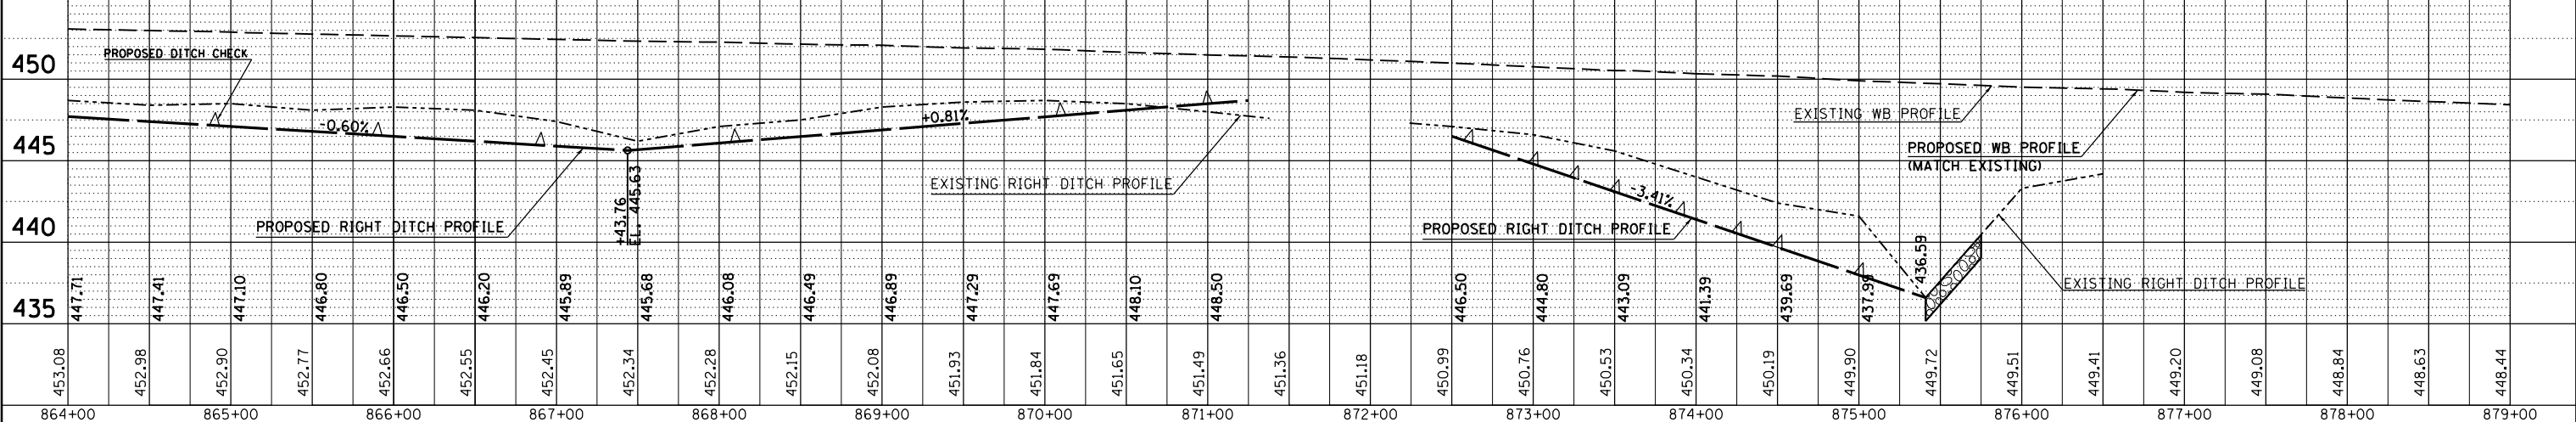

- TEMPORARY DITCH CHECK
- PERIMETER EROSION BARRIER
- INLET AND PIPE PROTECTION
- EROSION CONTROL BLANKET (6' WIDE)
- SEEDING, CLASS 1B

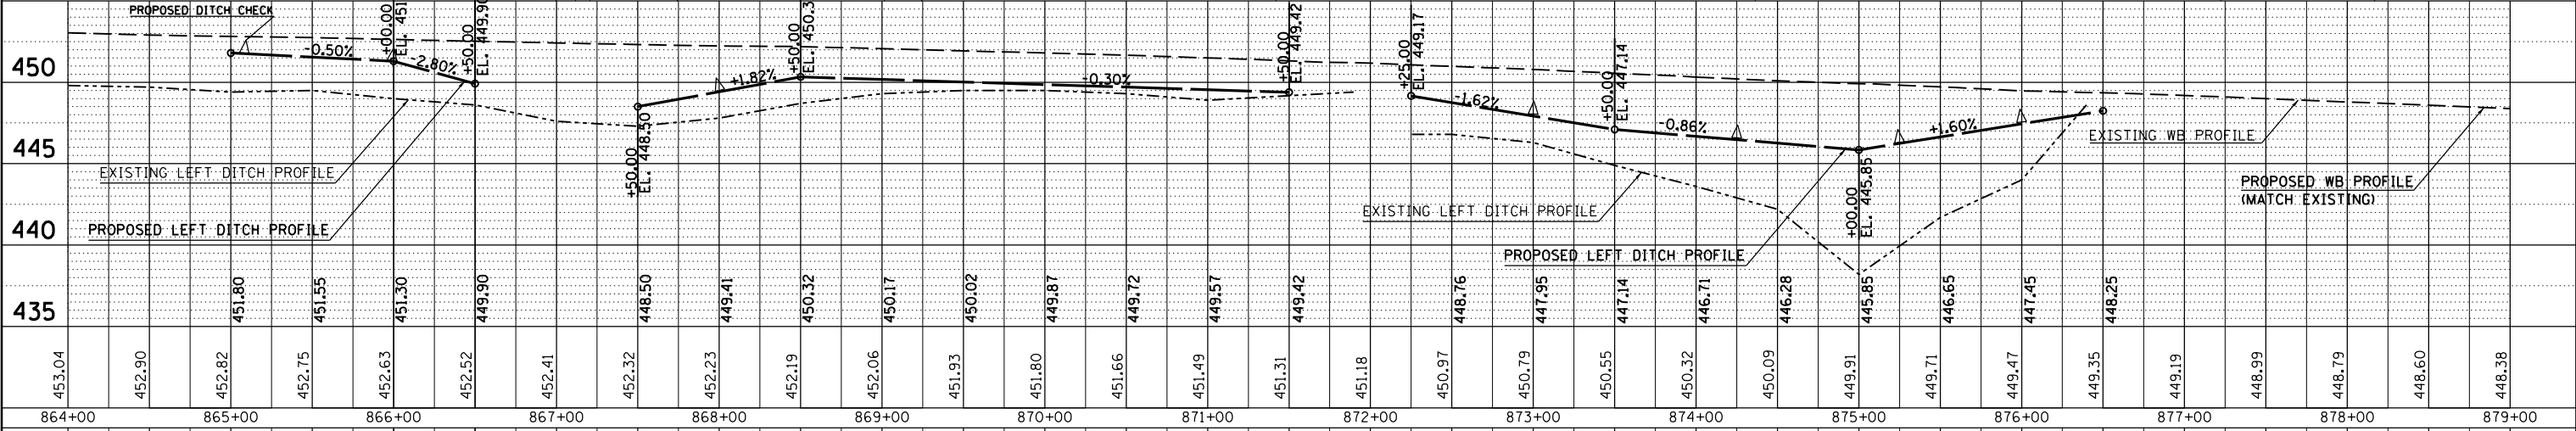

FILE NAME =	USER NAME = \$USER\$	DESIGNED -	REVISED -
c:\pwork\pwork\kellykd\0818451\78203\sh-eros.dgn		CHECKED -	REVISED -
PLOT SCALE = 100.0000' / 1"		DRAWN -	REVISED -
PLOT DATE = 5/11/2012		CHECKED -	REVISED -

**STATE OF ILLINOIS
DEPARTMENT OF TRANSPORTATION**

**EROSION CONTROL
IL 13**

SCALE: 50 SHEET NO. 2 OF 3 SHEETS STA. 864+00 TO STA. 879+00

F.A.P. RTE.	SECTION	COUNTY	TOTAL SHEETS	SHEET NO.
331	(1X-1R-5,RS-3,N-5,TS-4	WILLIAMSON	288	93
CONTRACT NO. 78203			ILLINOIS FED. AID PROJECT	