
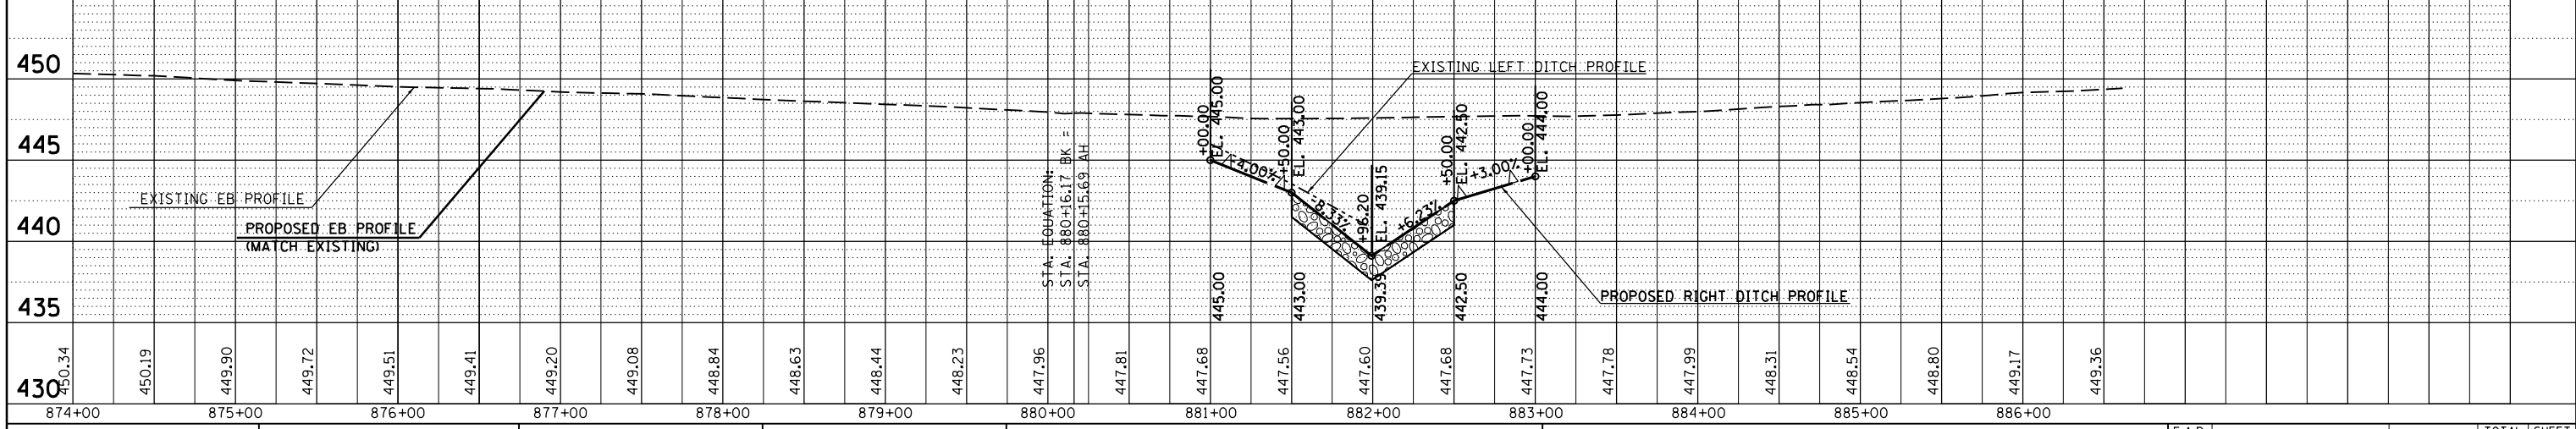
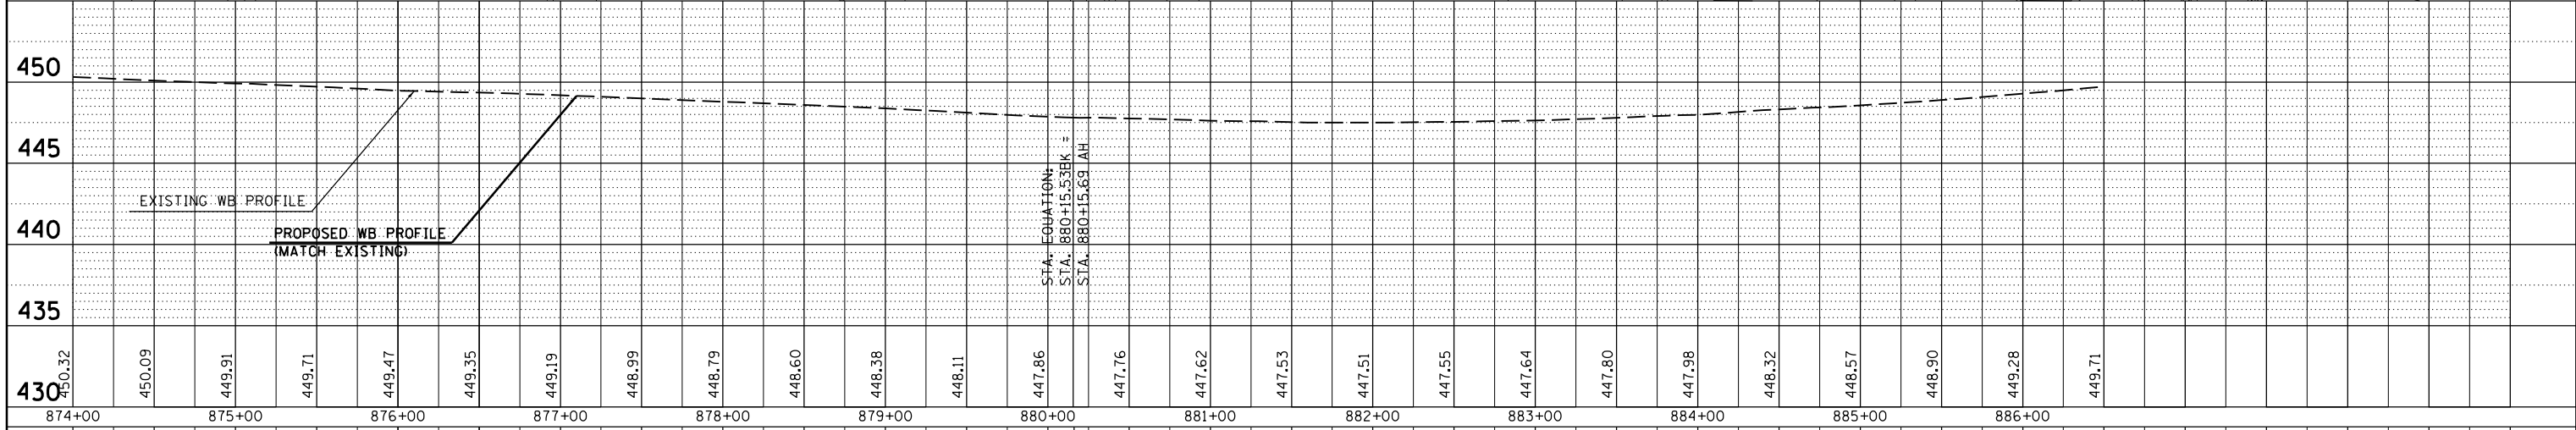


PLAN	SURVEYED	BY	DATE
	PLOTTED		
	ALIGNED		
	CHECKED		
	NO. _____		
	CARD FILE NAME		

PROFILE	SURVEYED	BY	DATE
	PLOTTED		
	GRADES CHECKED		
	STRUCTURE NOTATIONS CHECKED		
	NO. _____		

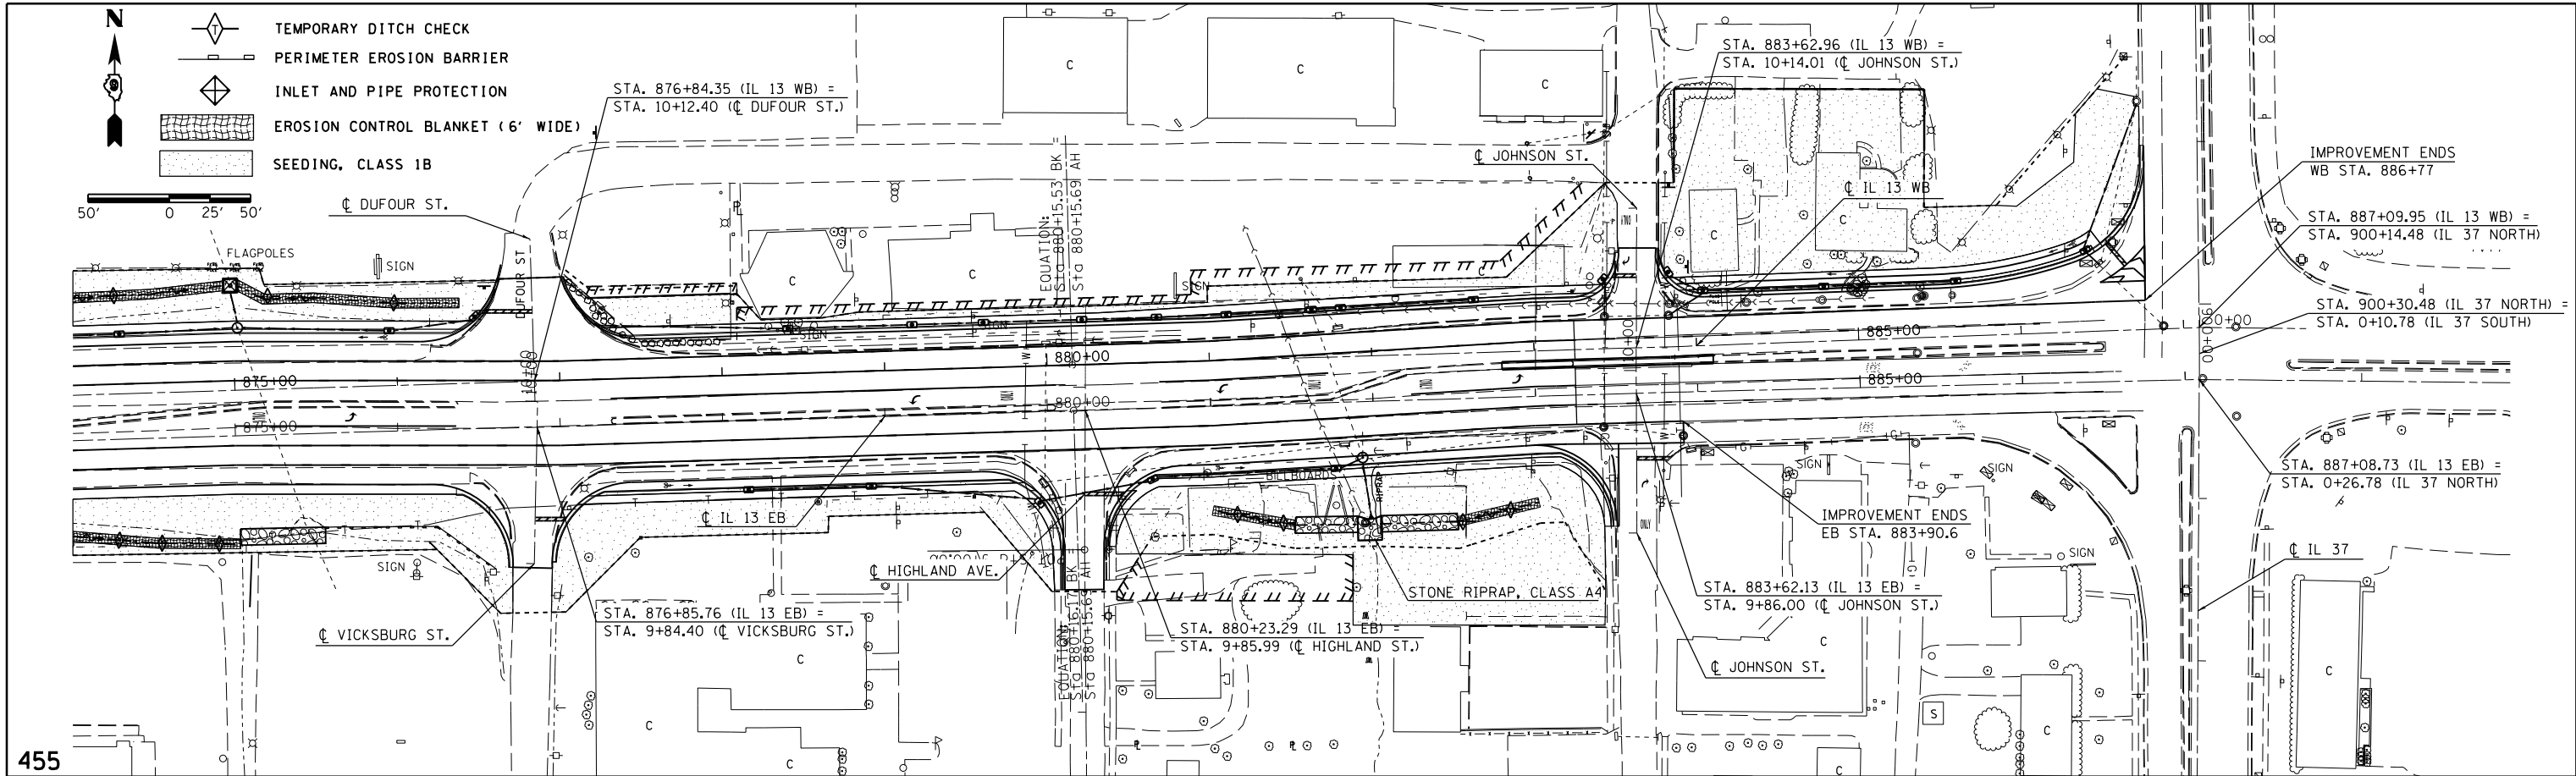

FILE NAME =	USER NAME = \$USER\$	DESIGNED -	REVISD -
c:\pwork\pwork\kellykd\0818451\78203\sh-eros.dgn		CHECKED -	REVISD -
		DRAWN -	REVISD -
		CHECKED -	REVISD -

**STATE OF ILLINOIS
DEPARTMENT OF TRANSPORTATION**

EROSION CONTROL	
IL 13	
SCALE: 50	SHEET NO. 3 OF 3 SHEETS
STA. 874+00	TO STA. 886+50

F.A.P. RTE.	SECTION	COUNTY	TOTAL SHEETS	SHEET NO.
331	(1X-1R-5,RS-3,N-5,TS-4	WILLIAMSON	288	94
CONTRACT NO. 78203				
ILLINOIS FED. AID PROJECT				