


DATE	
BY	
PLAN	SURVEYED
	NOTED
	CHECKED
	DESIGNED
	FILED
	NO.

DATE	
BY	
PROFILE	SURVEYED
	NOTED
	CHECKED
	DESIGNED
	FILED
	NO.

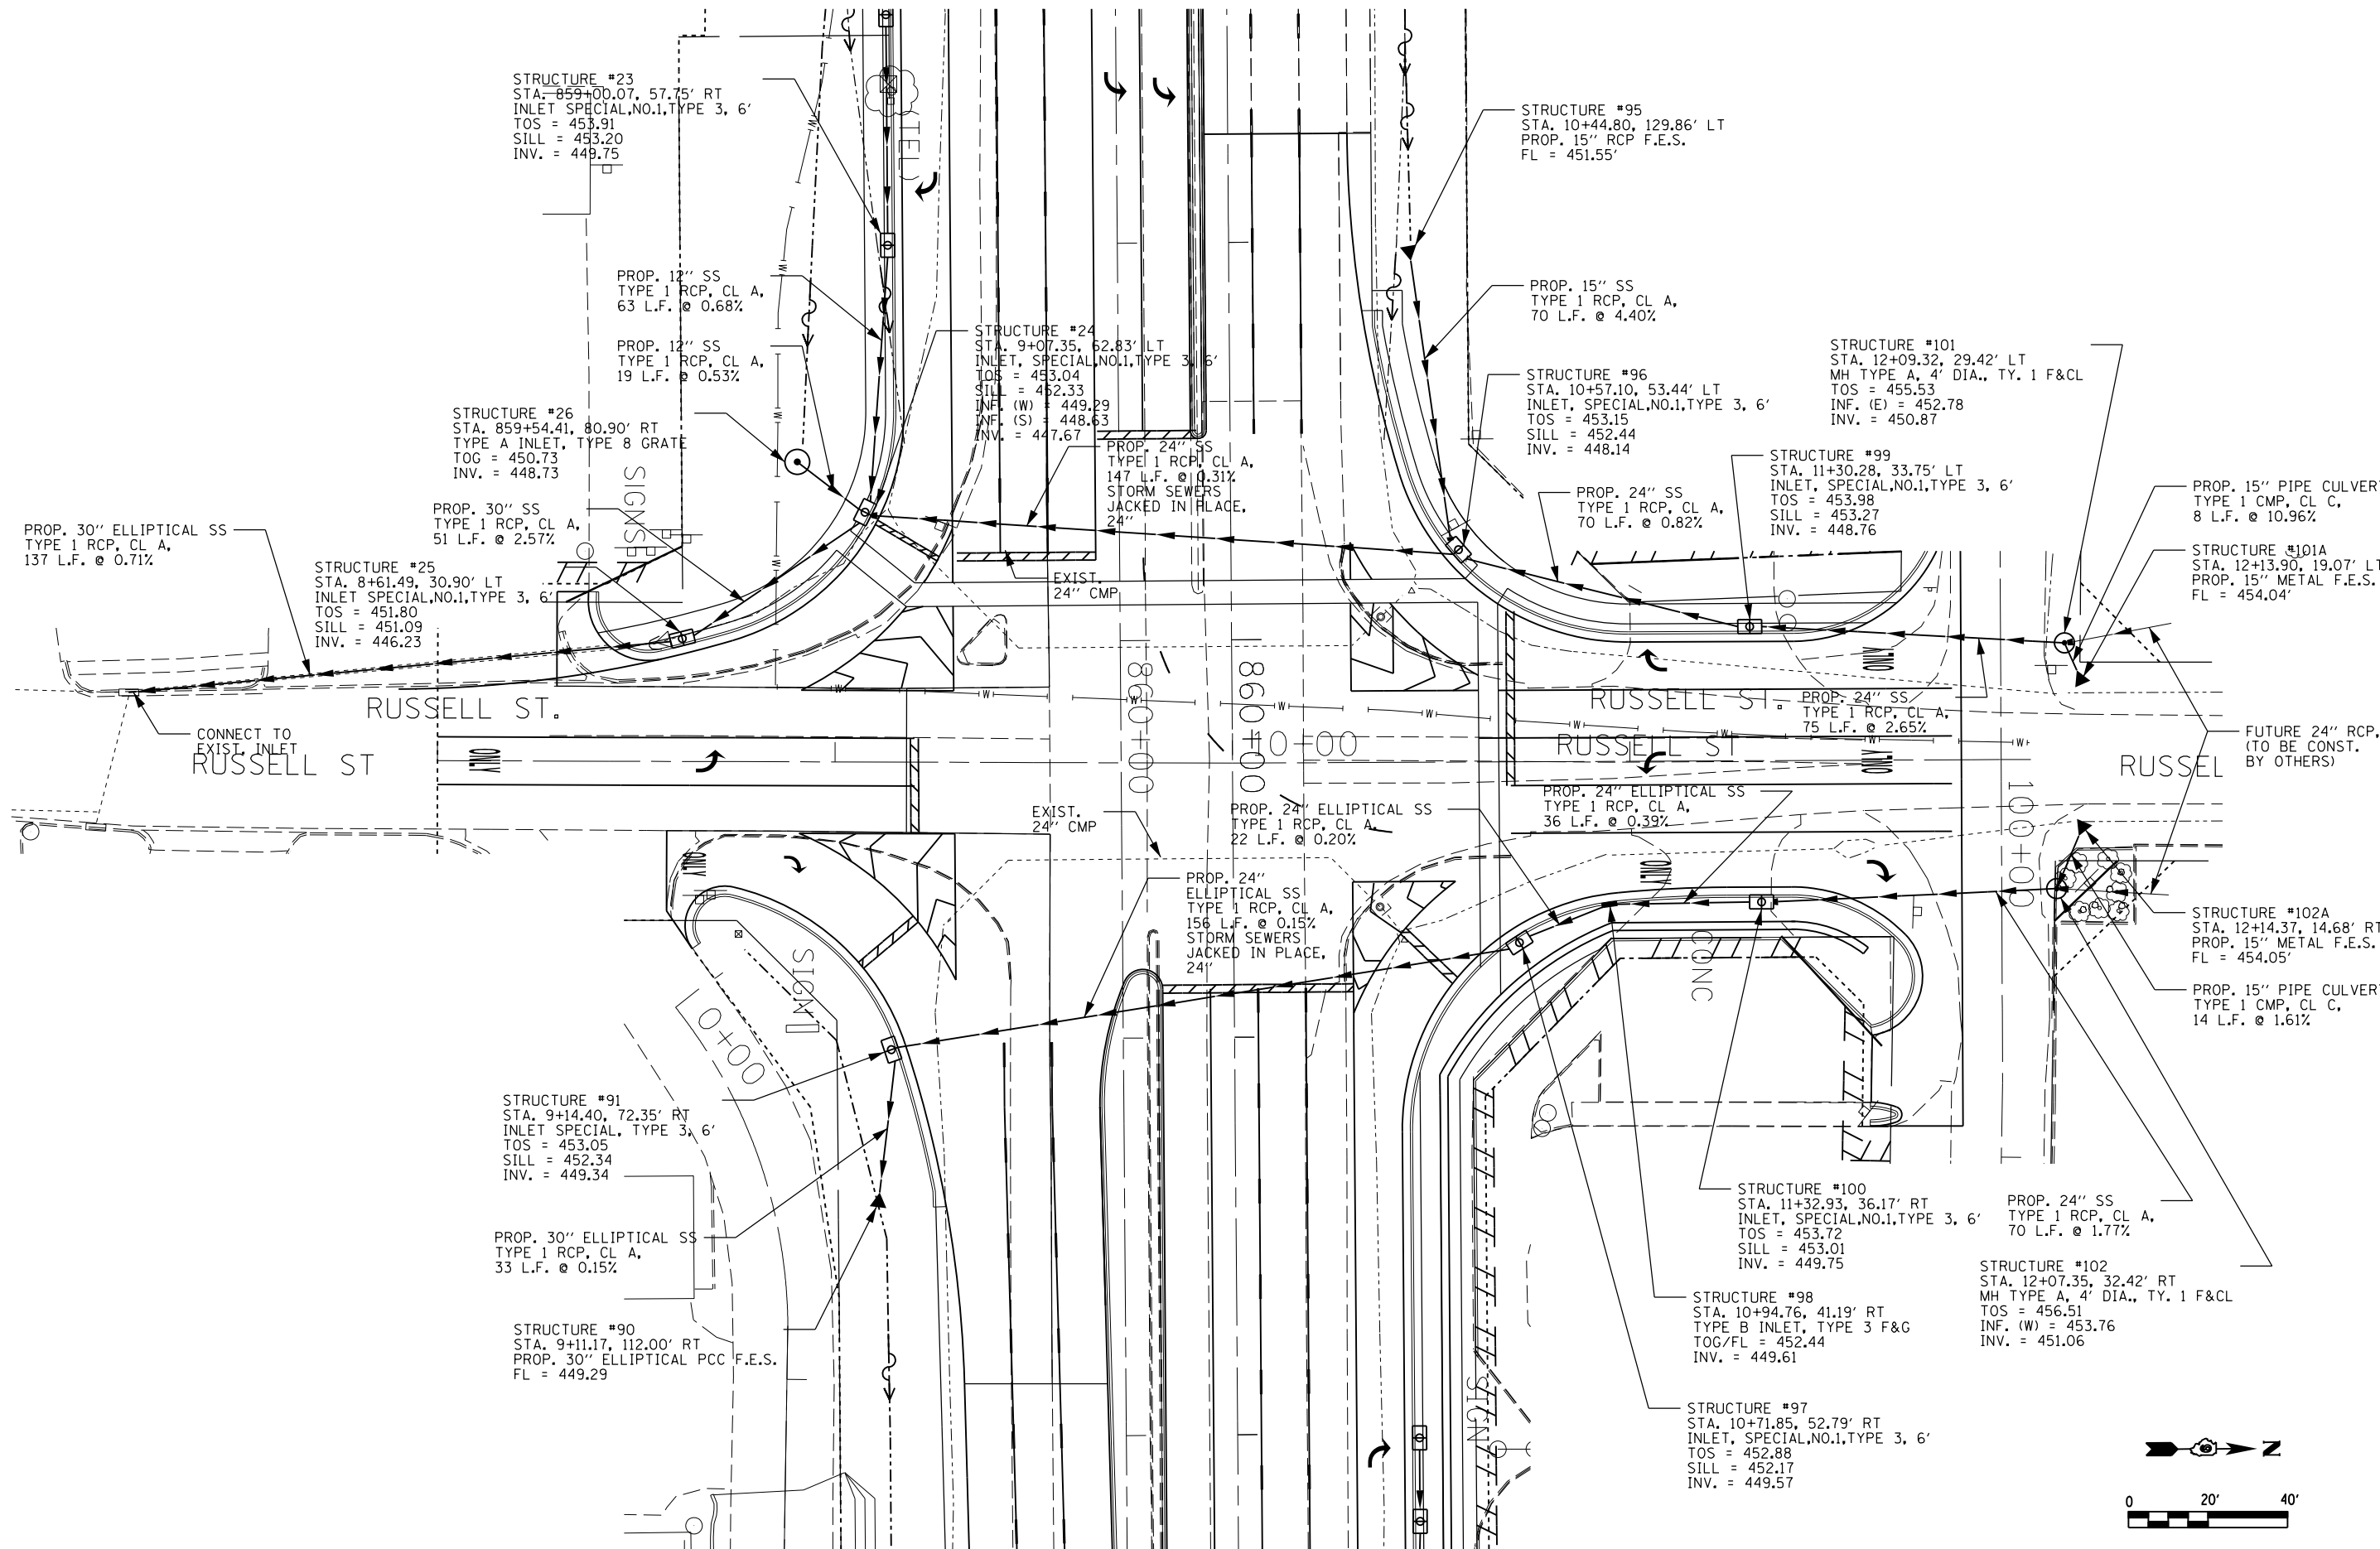

DESIGNED	-	REVISED	-
DRAWN	-	REVISED	-
CHECKED	-	REVISED	-
DATE	-	REVISED	-

**STATE OF ILLINOIS  
DEPARTMENT OF TRANSPORTATION**

**DRAINAGE PLAN SHEETS  
RUSSELL ST.**

SCALE: 1" = 20'    SHEET NO. 12 OF 20 SHEETS    STA 7+00.00 TO STA 12+25.00

F.A.P. RTE.	SECTION	COUNTY	TOTAL SHEETS	SHEET NO.
331	(1X-1R-5,RS-3,N-5,TS-4	WILLIAMSON	288	101
				CONTRACT NO. 78203
ILLINOIS FED. AID PROJECT				