



F.A.U. ROUTE	SECTION	COUNTY	TOTAL SHEETS	SHEET NUMBER
N/A	12-00135-00-SW	JEFFERSON	32	6
	ILLINOIS	CONTRACT	99485	

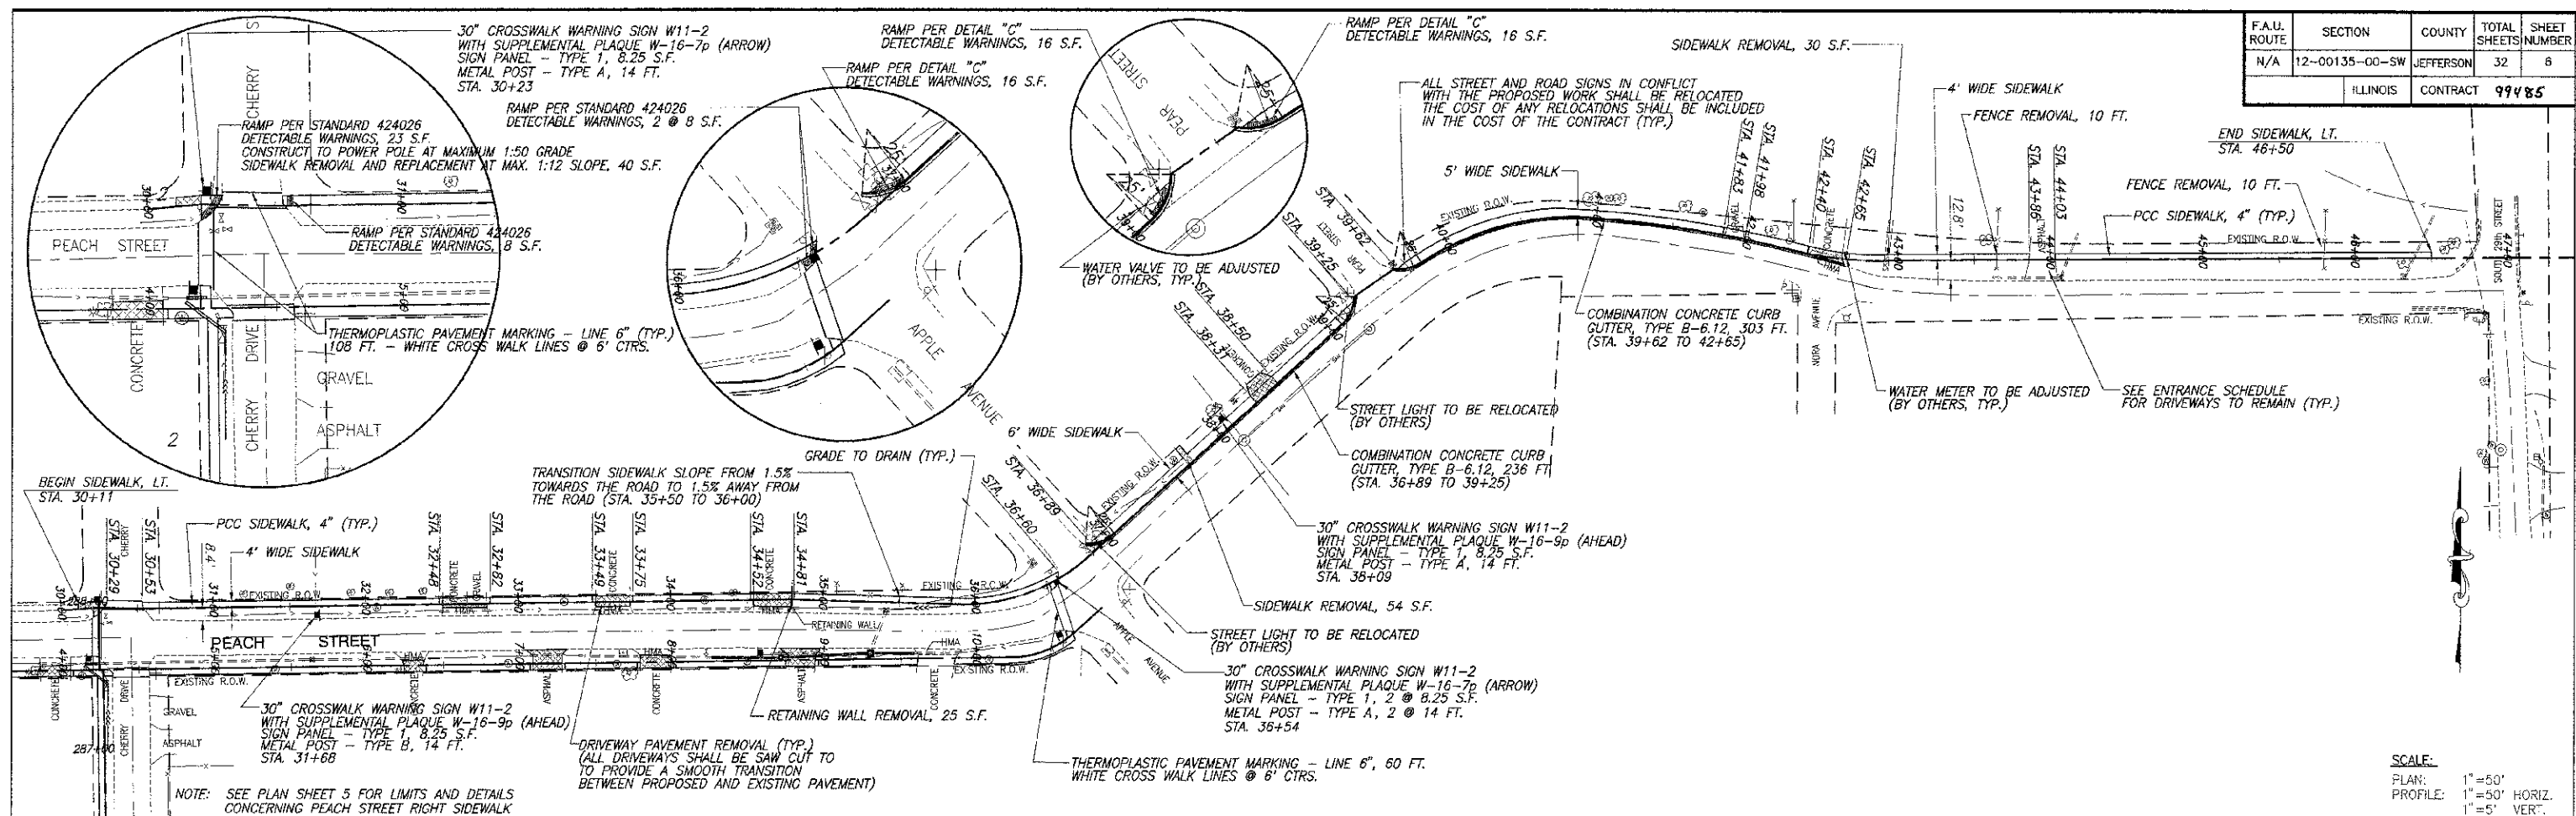

SCALE:  
 PLAN: 1"=50'  
 PROFILE: 1"=50' HORIZ.  
 1"=5' VERT.

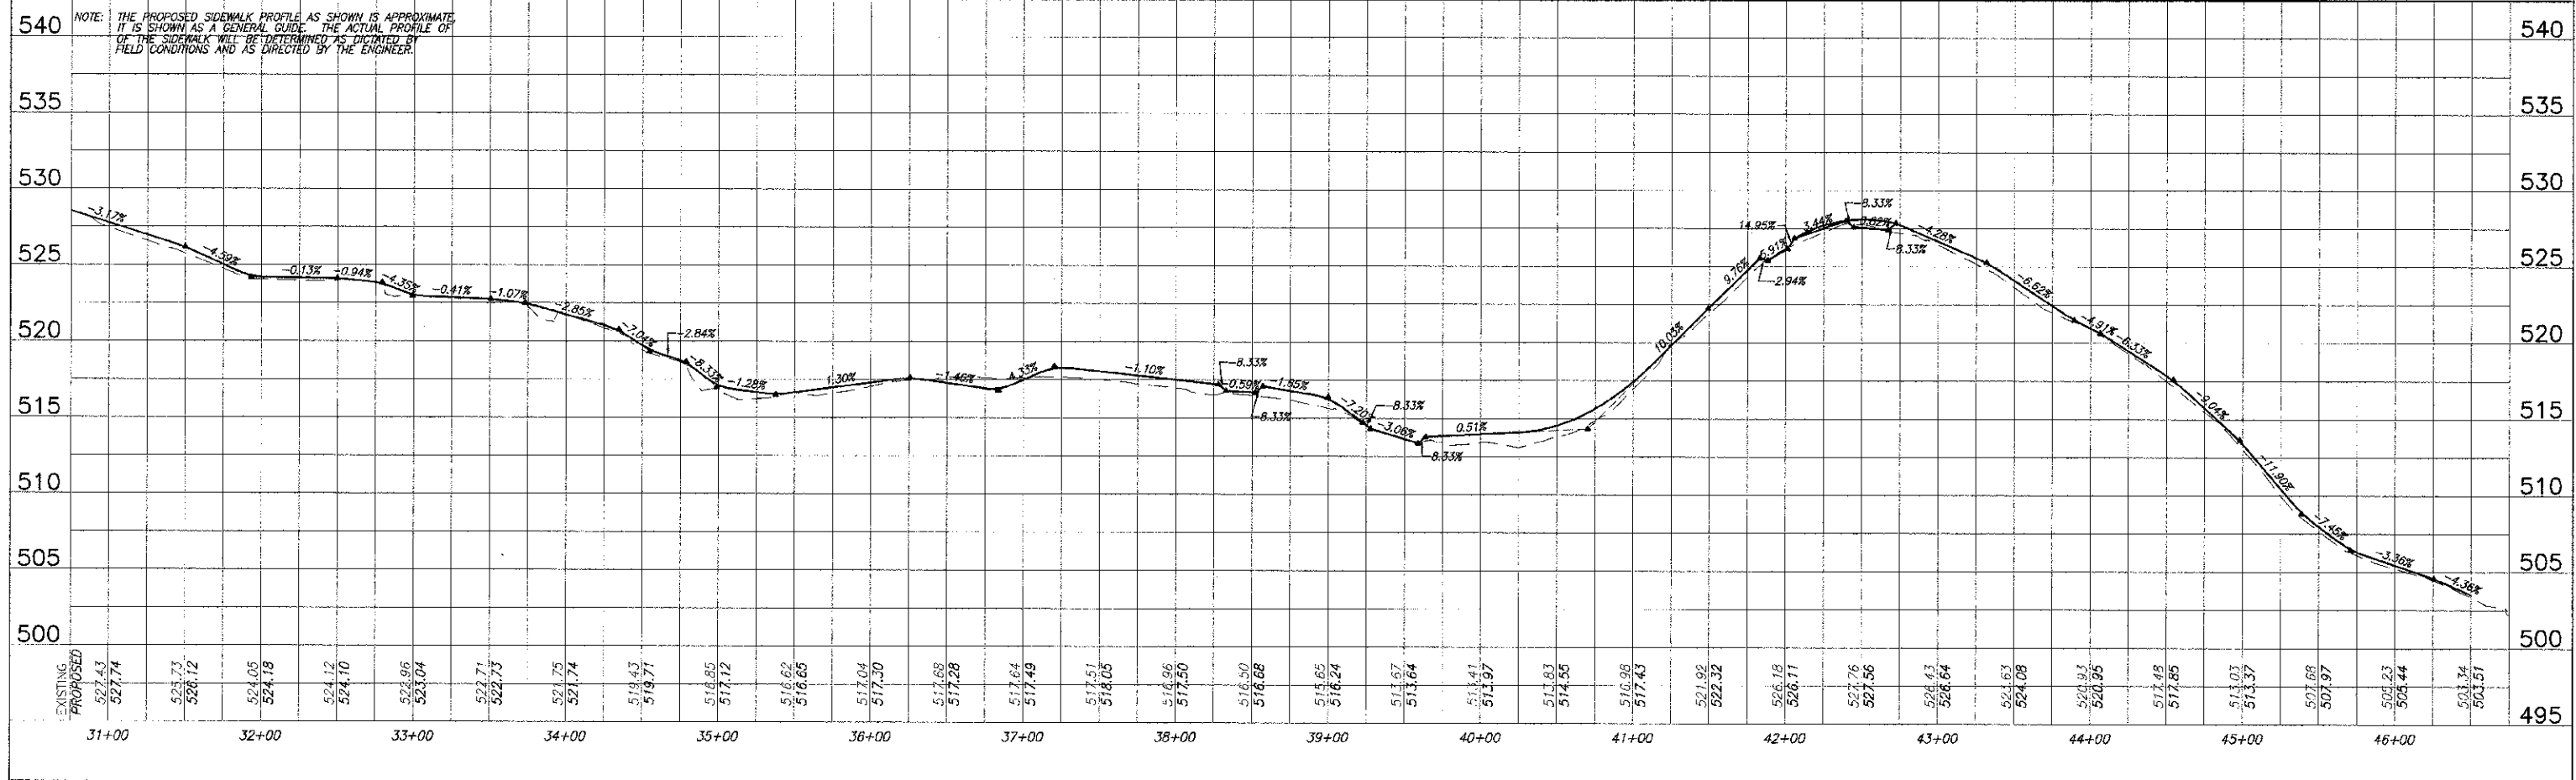

STA. 30+11 - STA. 46+50 PEACH STREET LEFT SIDEWALK PLAN AND PROFILE  
 SEC. 12-00135-00-SW JEFFERSON COUNTY.