
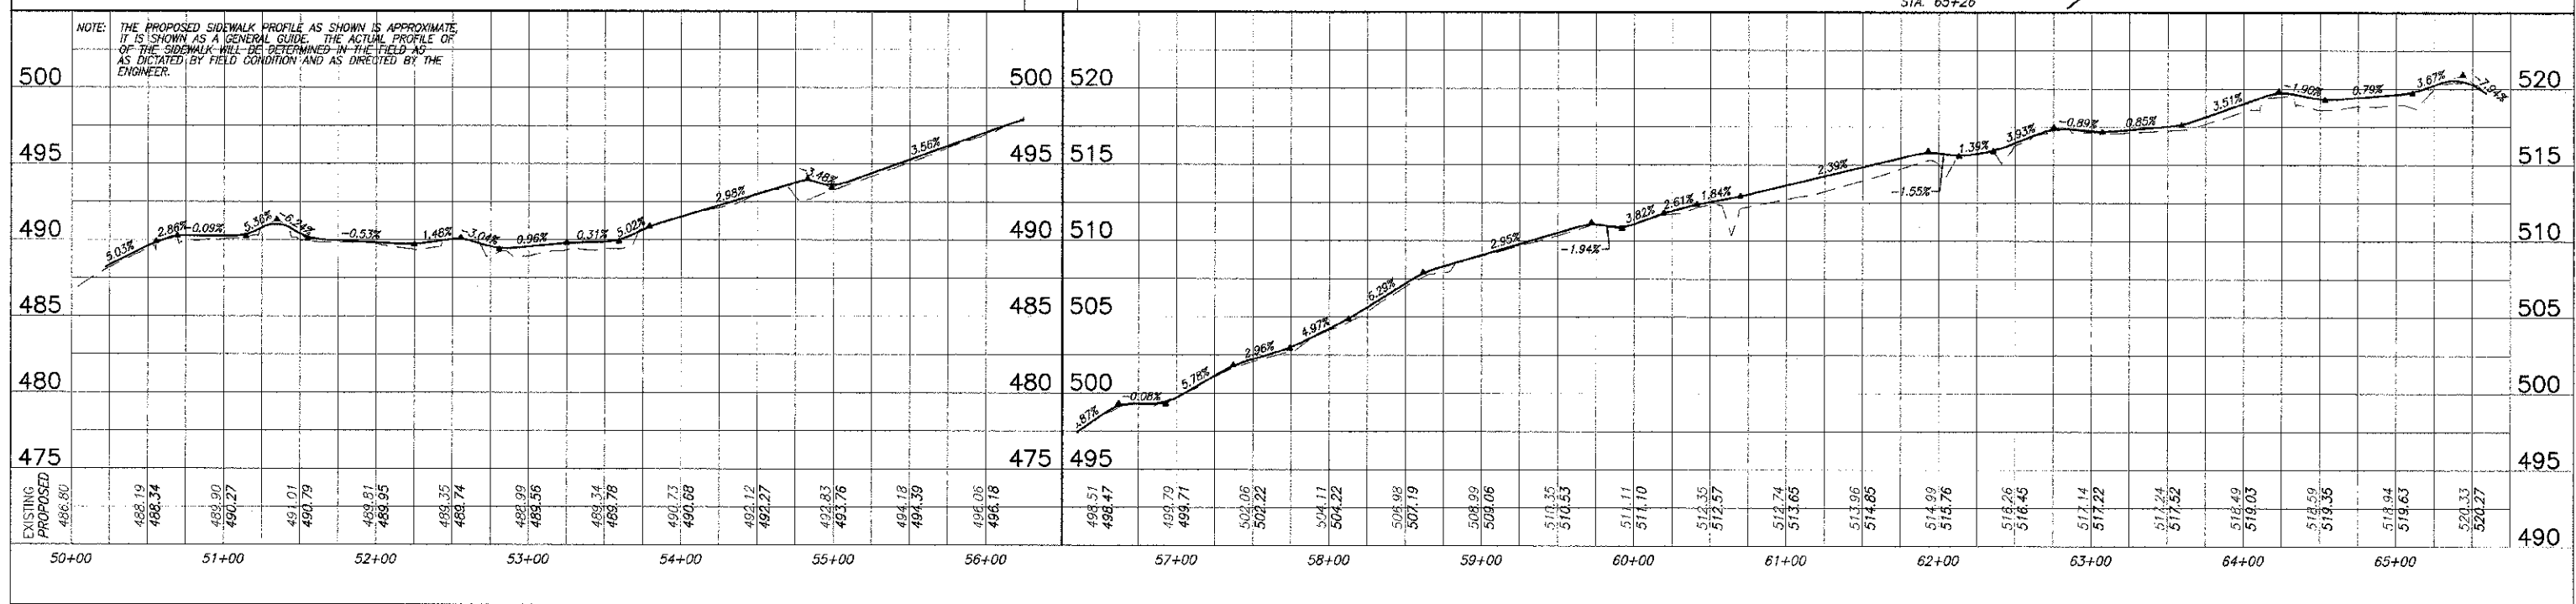


F.A.U. ROUTE	SECTION	COUNTY	TOTAL SHEETS	SHEET NUMBER
N/A	12-00135-00-SW	JEFFERSON	32	7
ILLINOIS CONTRACT			99485	

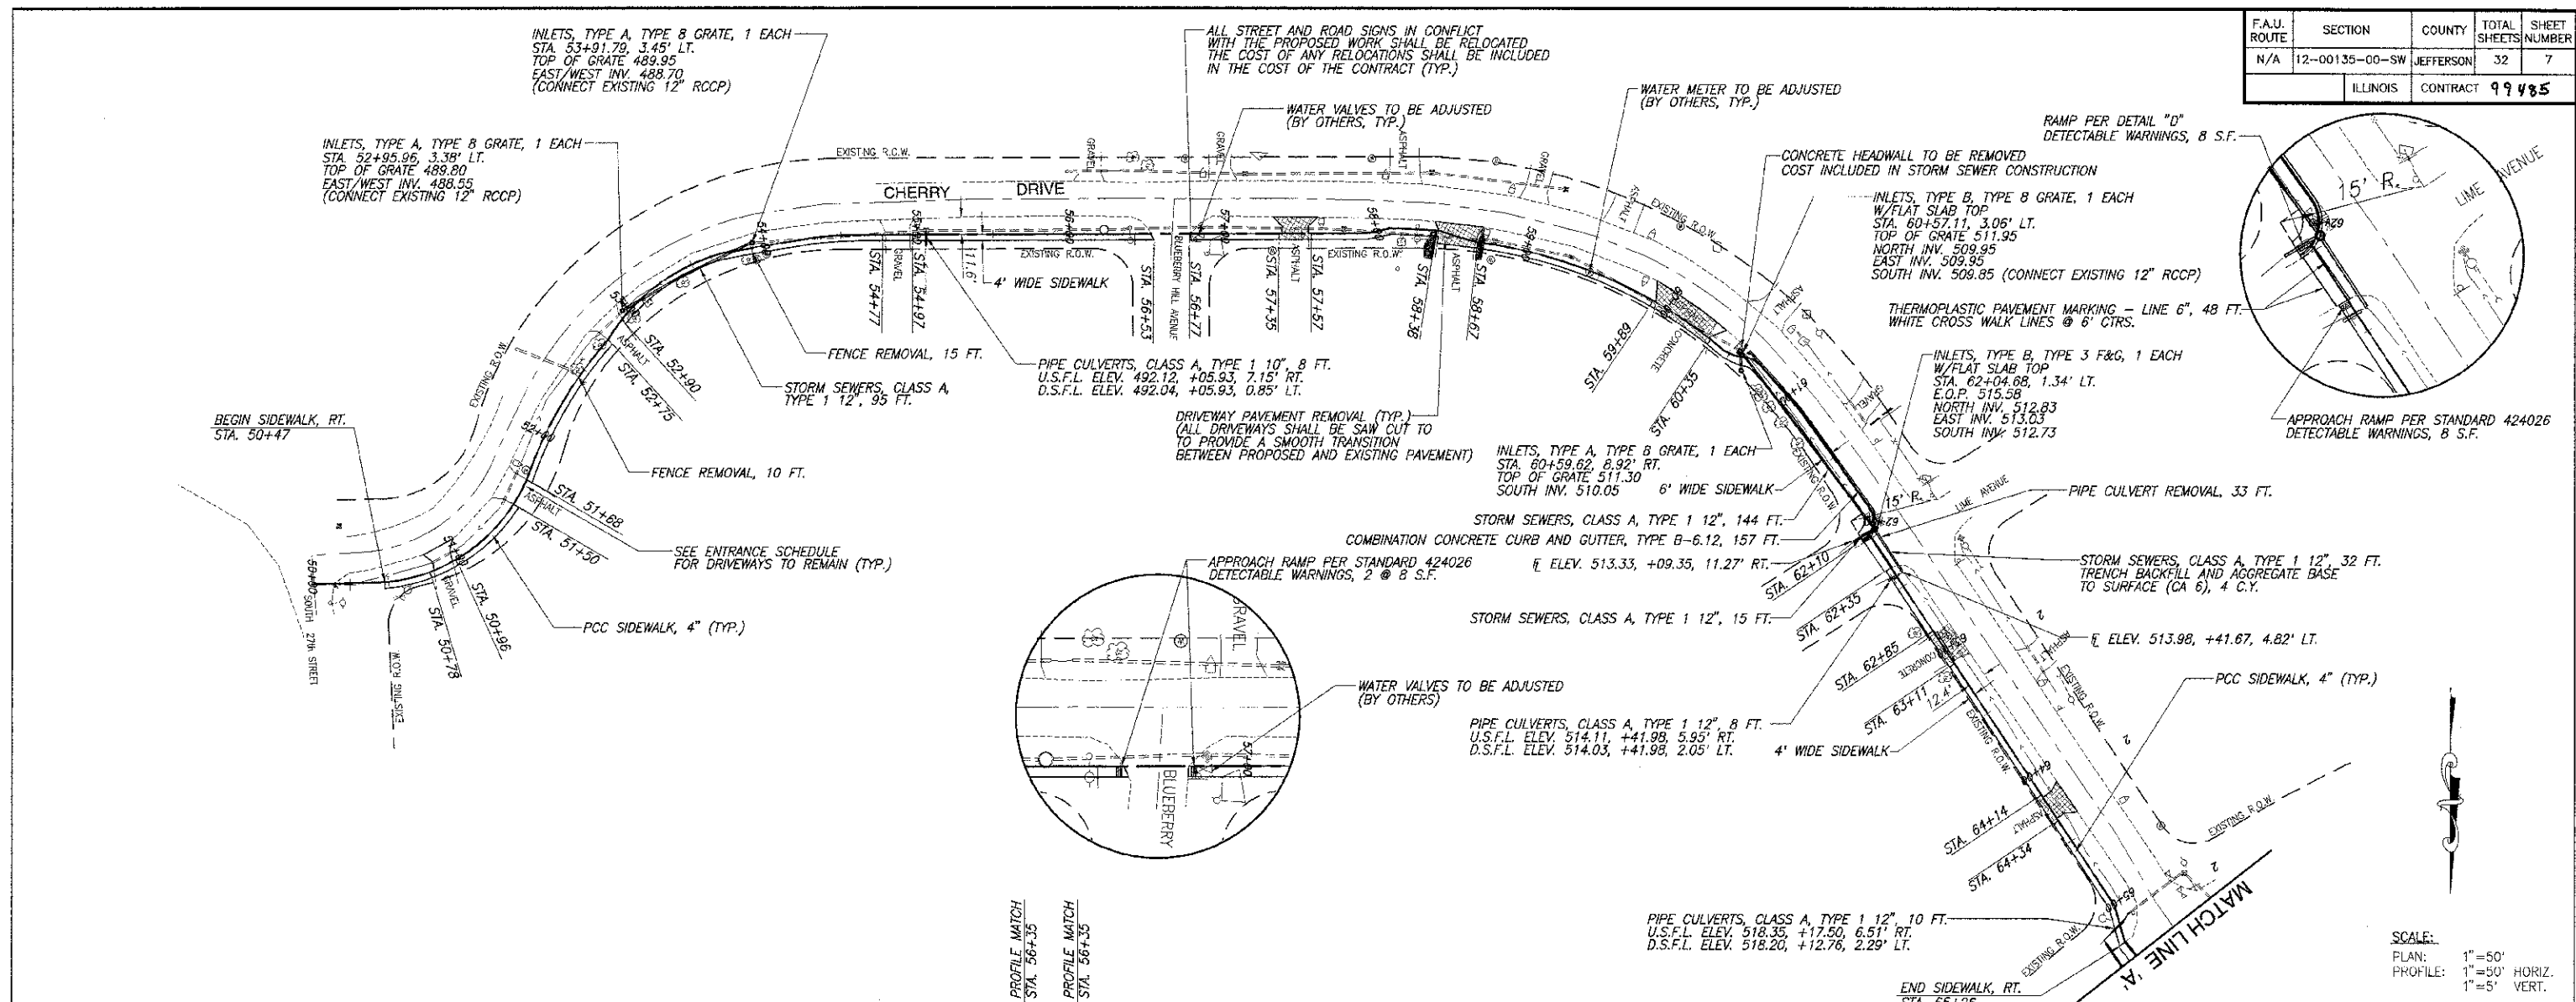

STA. 50+47 - STA. 65+26 CHERRY DRIVE RIGHT SIDEWALK PLAN AND PROFILE  
 SEC. 12-00135-00-SW JEFFERSON COUNTY.