
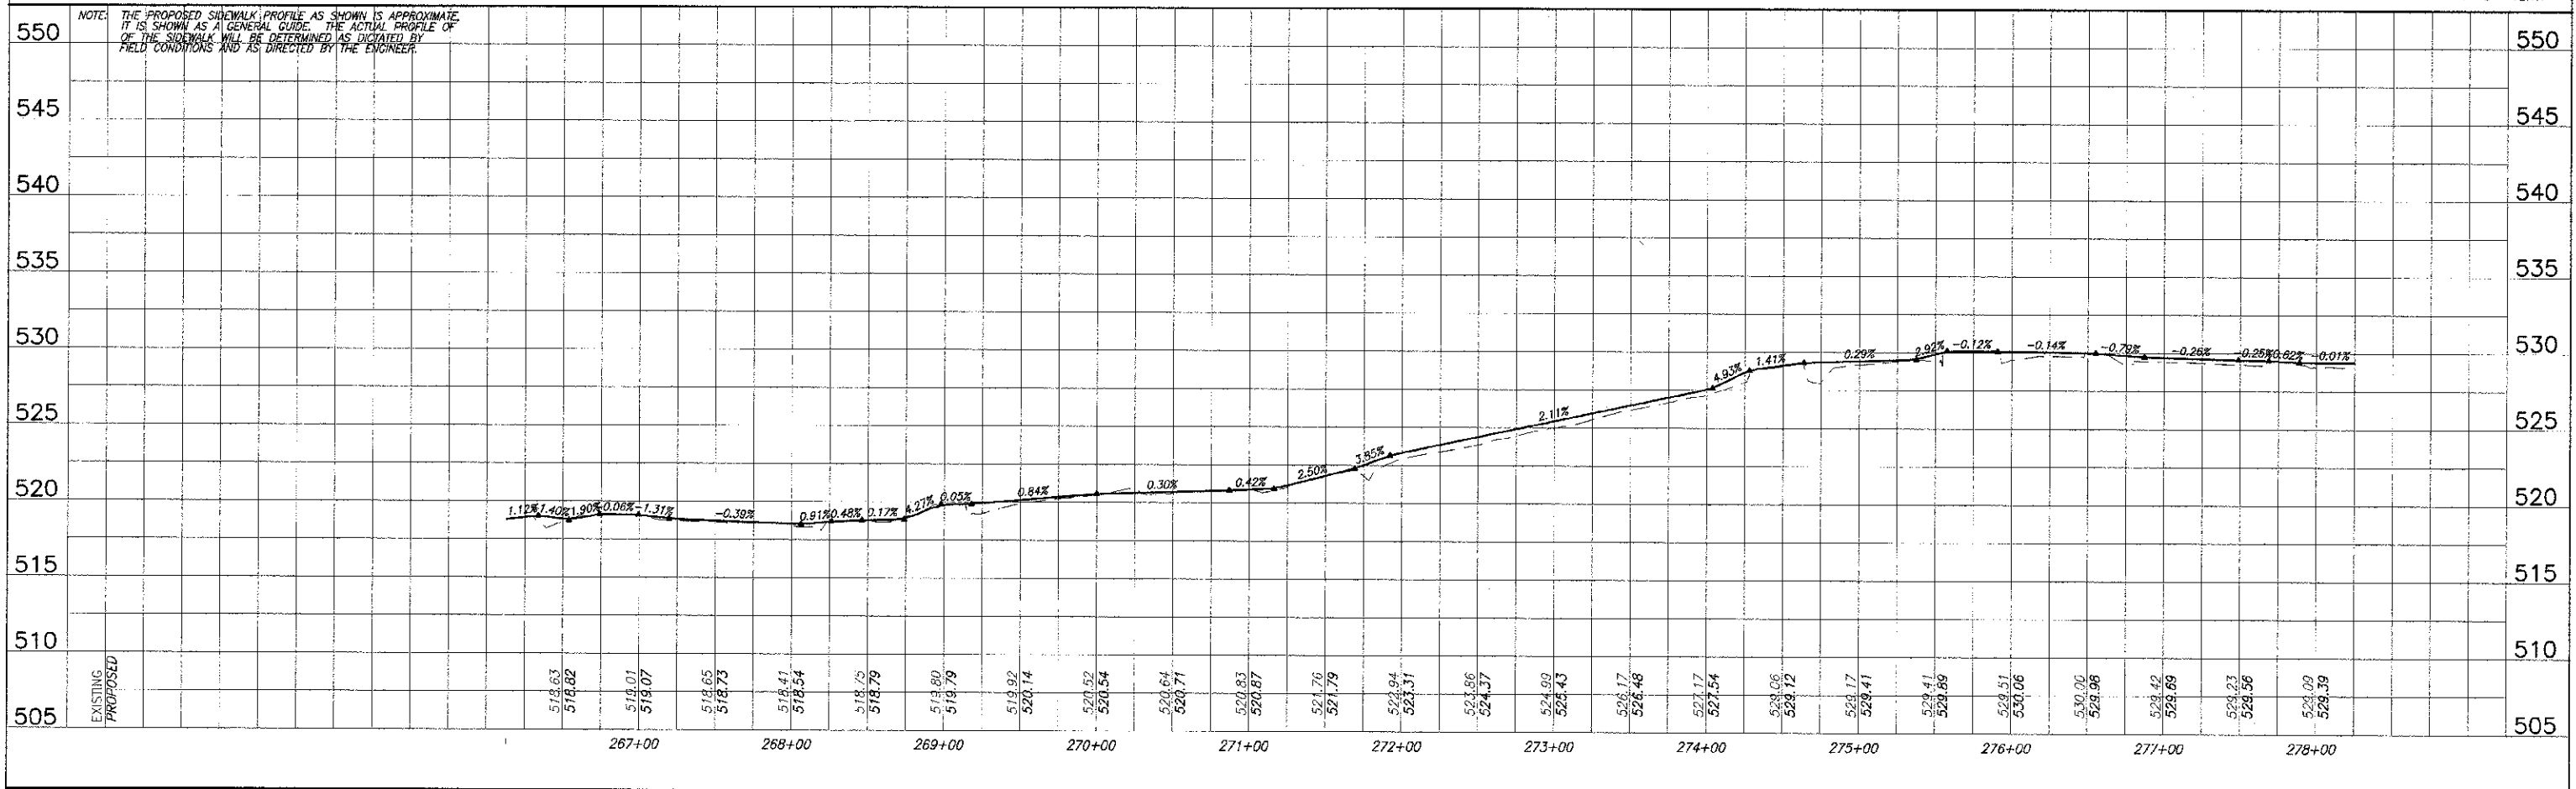


F.A.U. ROUTE	SECTION	COUNTY	TOTAL SHEETS	SHEET NUMBER
N/A	12-00135-00-SW	JEFFERSON	32	8
ILLINOIS CONTRACT			99485	

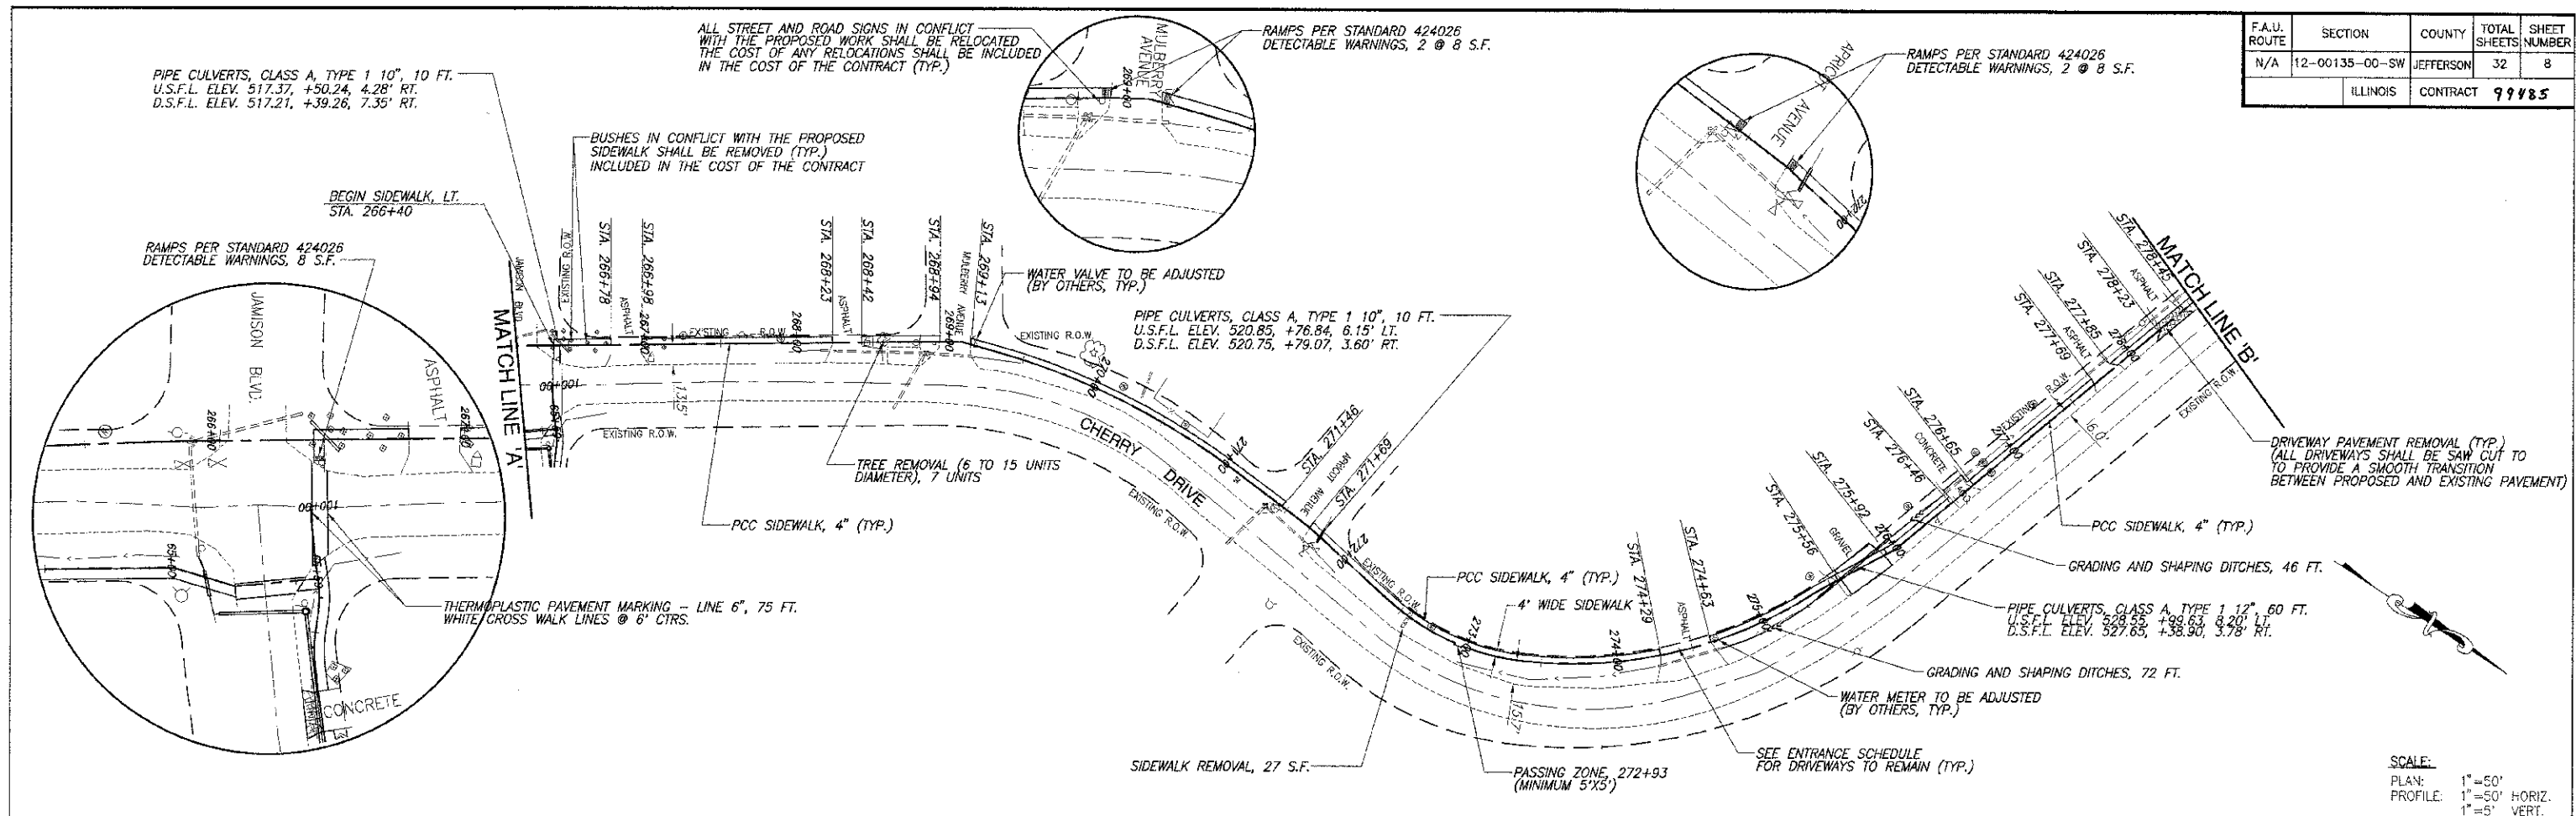

NOTE: THE PROPOSED SIDEWALK PROFILE AS SHOWN IS APPROXIMATE. IT IS SHOWN AS A GENERAL GUIDE. THE ACTUAL PROFILE OF THE SIDEWALK WILL BE DETERMINED AS DICTATED BY FIELD CONDITIONS AND AS DIRECTED BY THE ENGINEER.

SCALE:
 PLAN: 1" = 50'
 PROFILE: 1" = 50' HORIZ.
 1" = 5' VERT.

STA. 266+40 - STA. 278+50 CHERRY DRIVE LEFT SIDEWALK PLAN AND PROFILE
 SEC. 12-00135-00-SW JEFFERSON COUNTY