



F.A.U. ROUTE	SECTION	COUNTY	TOTAL SHEETS	SHEET NUMBER
N/A	12-00135-00-SW	JEFFERSON	32	9
ILLINOIS CONTRACT			99485	

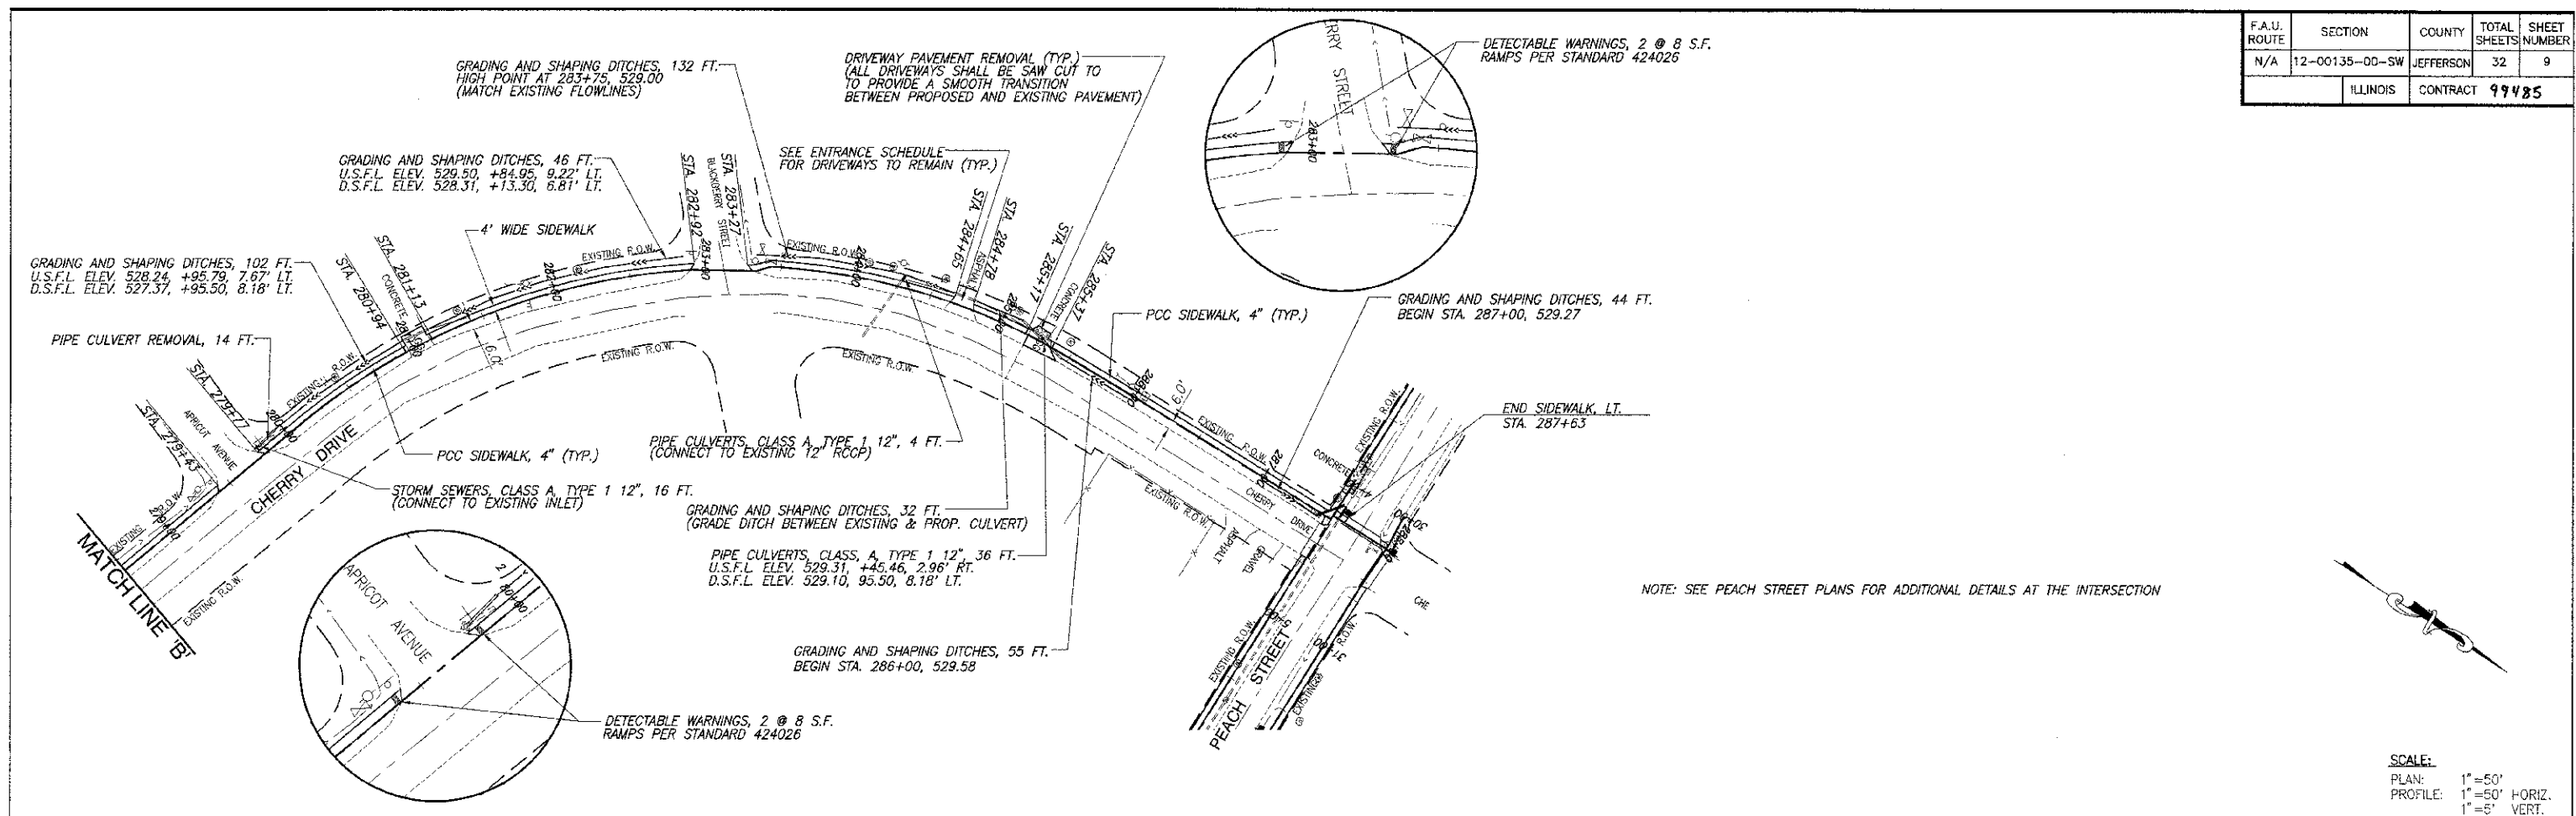

NOTE: SEE PEACH STREET PLANS FOR ADDITIONAL DETAILS AT THE INTERSECTION

SCALE:  
 PLAN: 1" = 50'  
 PROFILE: 1" = 50' HORIZ.  
 1" = 5' VERT.

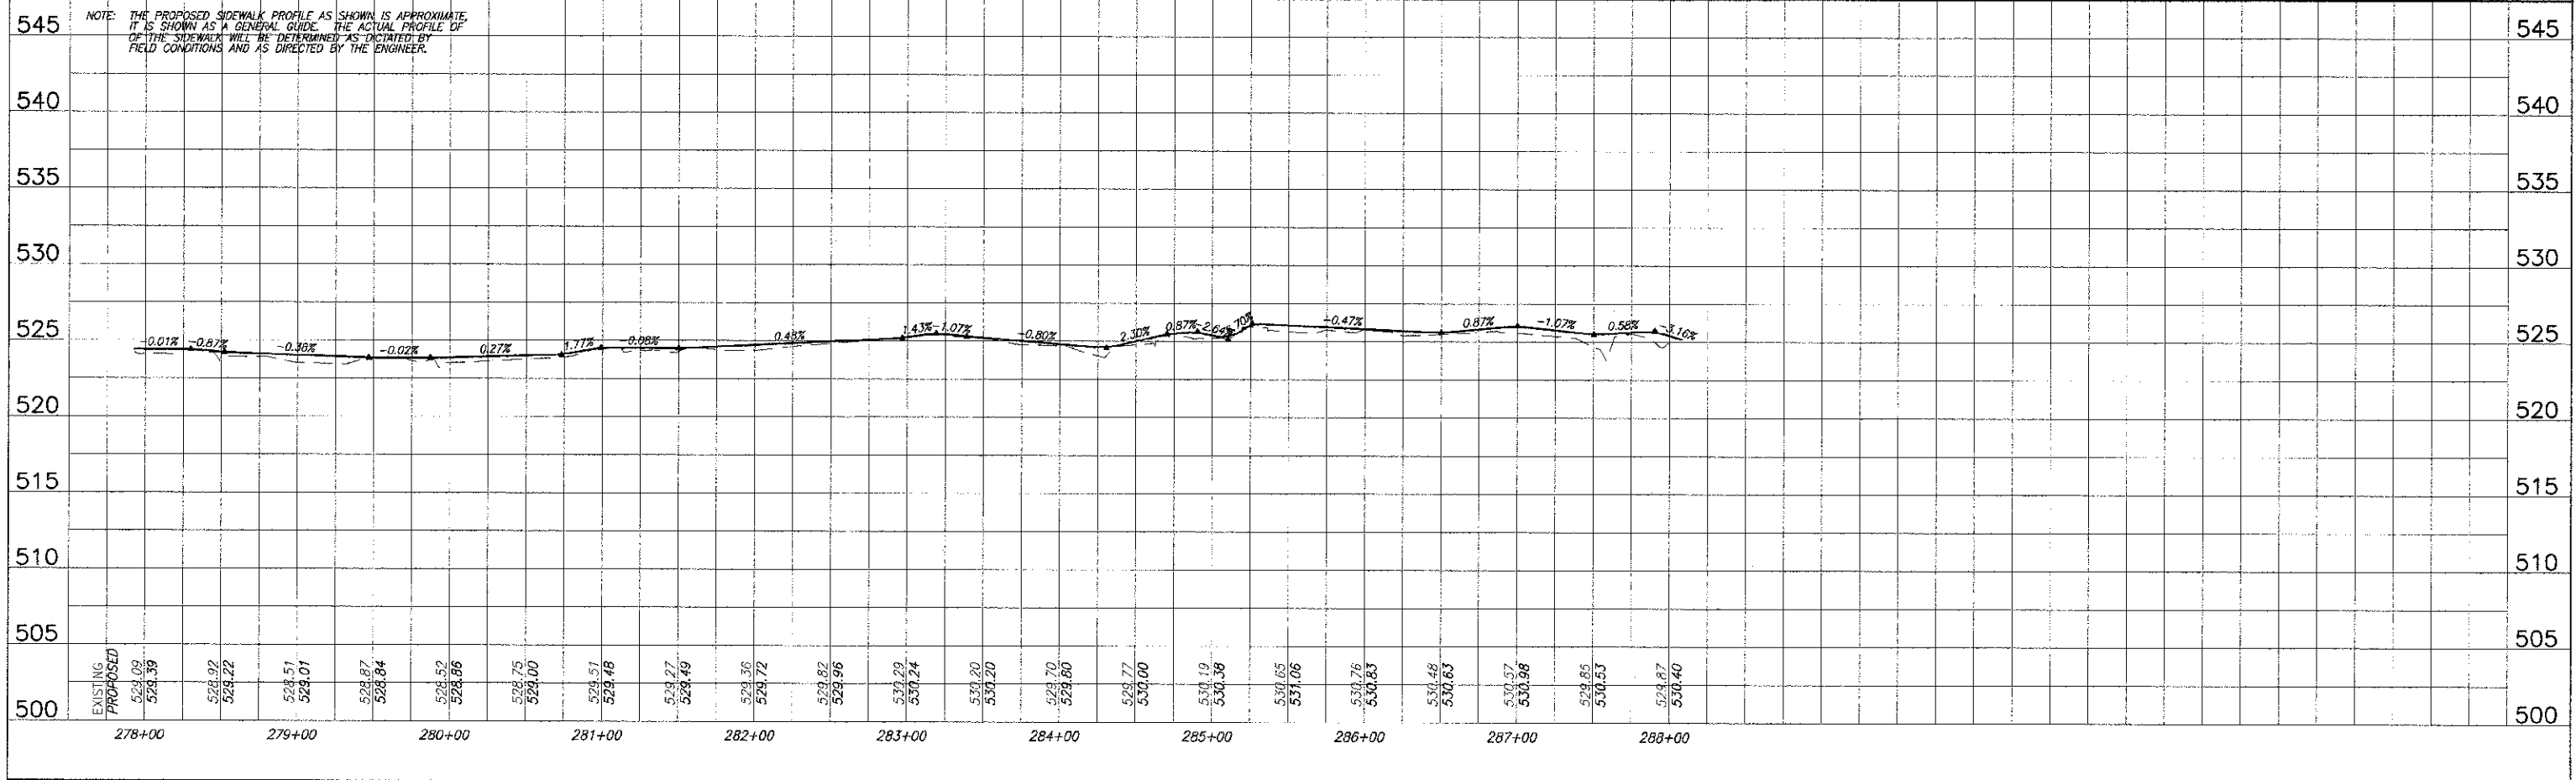

STA. 278+50 - STA. 287+63 CHERRY DRIVE LEFT SIDEWALK PLAN AND PROFILE  
 SEC. 12-00135-00-SW JEFFERSON COUNTY