
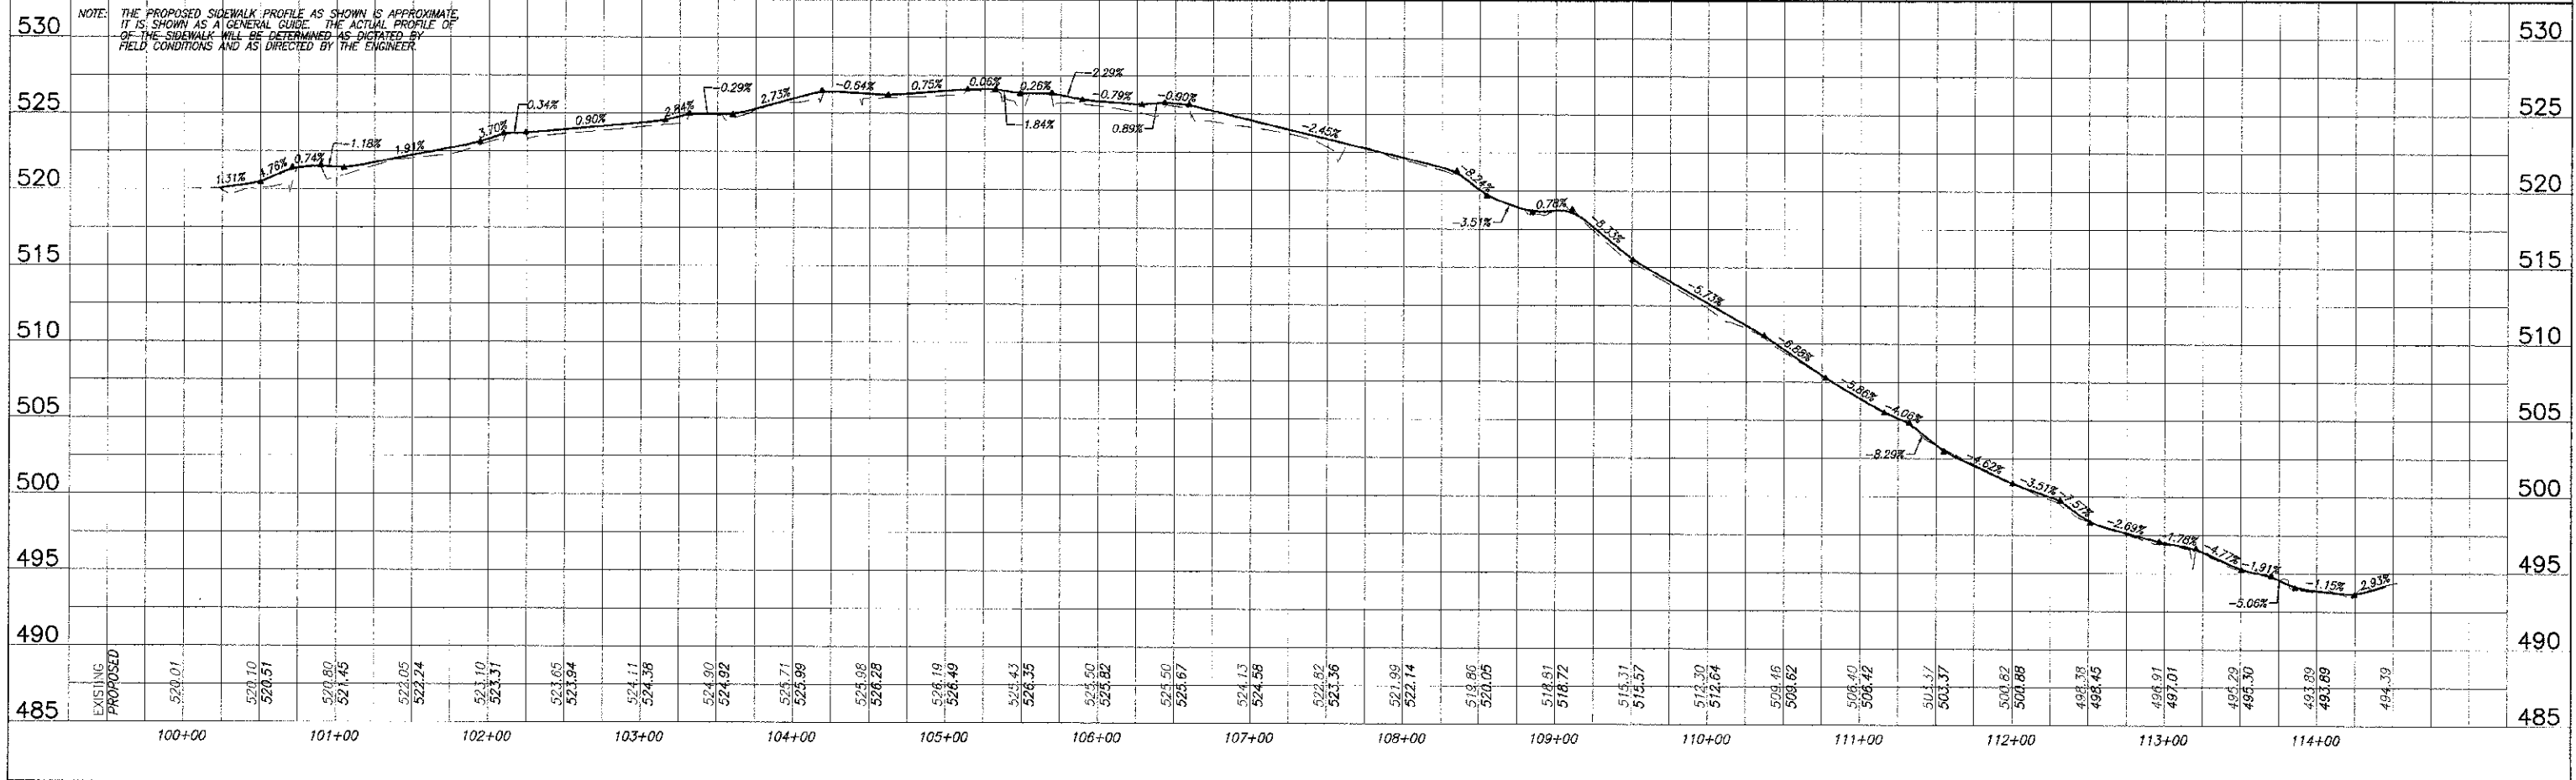


F.A.U. ROUTE	SECTION	COUNTY	TOTAL SHEETS	SHEET NUMBER
N/A	12-00135-00-SW	JEFFERSON	32	10
ILLINOIS CONTRACT			99485	

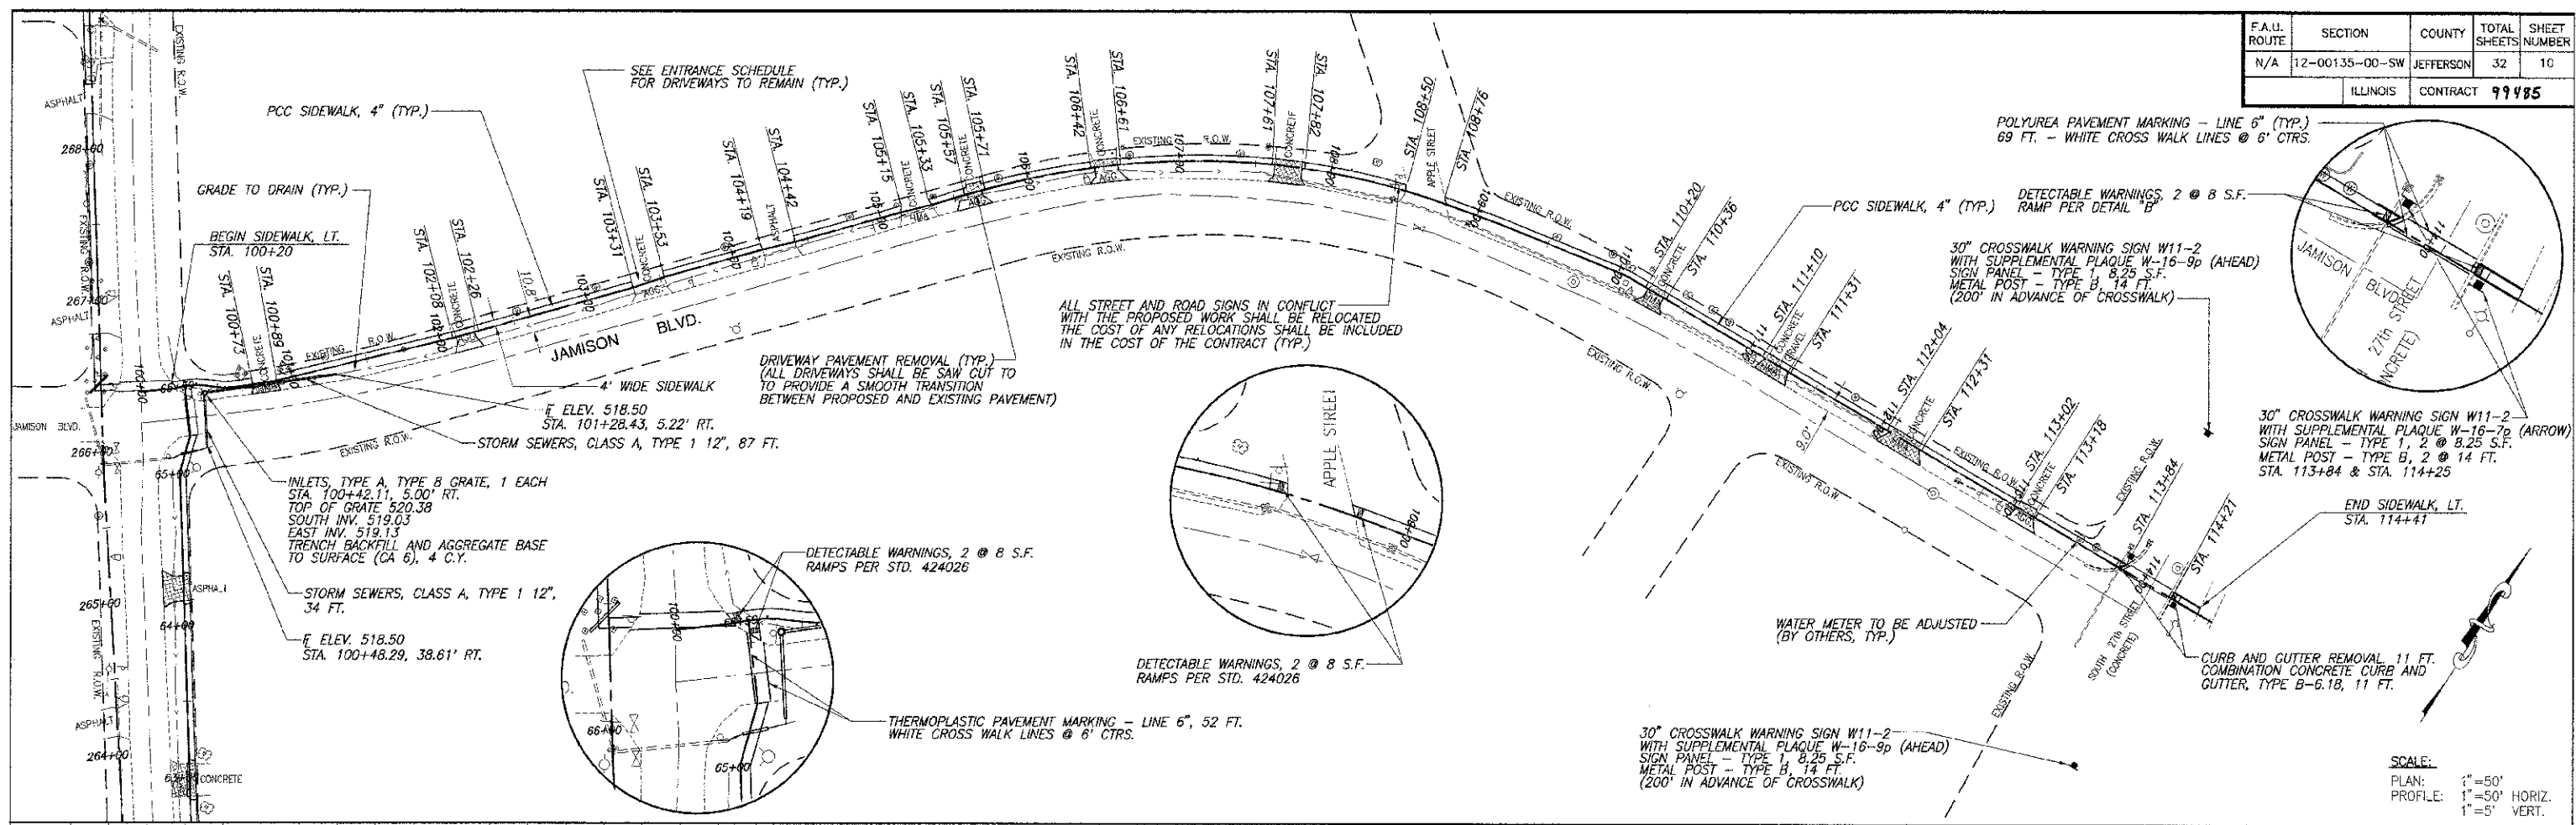

STA. 100+20 - STA. 114+41 JAMISON BLVD. LEFT SIDEWALK PLAN AND PROFILE
 SEC. 12-00135-00-SW JEFFERSON COUNTY