


STATE OF ILLINOIS
DEPARTMENT OF TRANSPORTATION

ROUTE NO.	SECTION	COUNTY	TOTAL SHEETS	SHEET	SHEET NO. 6
FAI-55	**	WILL	50	43	13 SHEETS
FED. ROAD DIST. NO. 7	ILLINOIS	FED. AID PROJECT			

** SECTION 2005-063 I
CONTRACT NO. 60A67

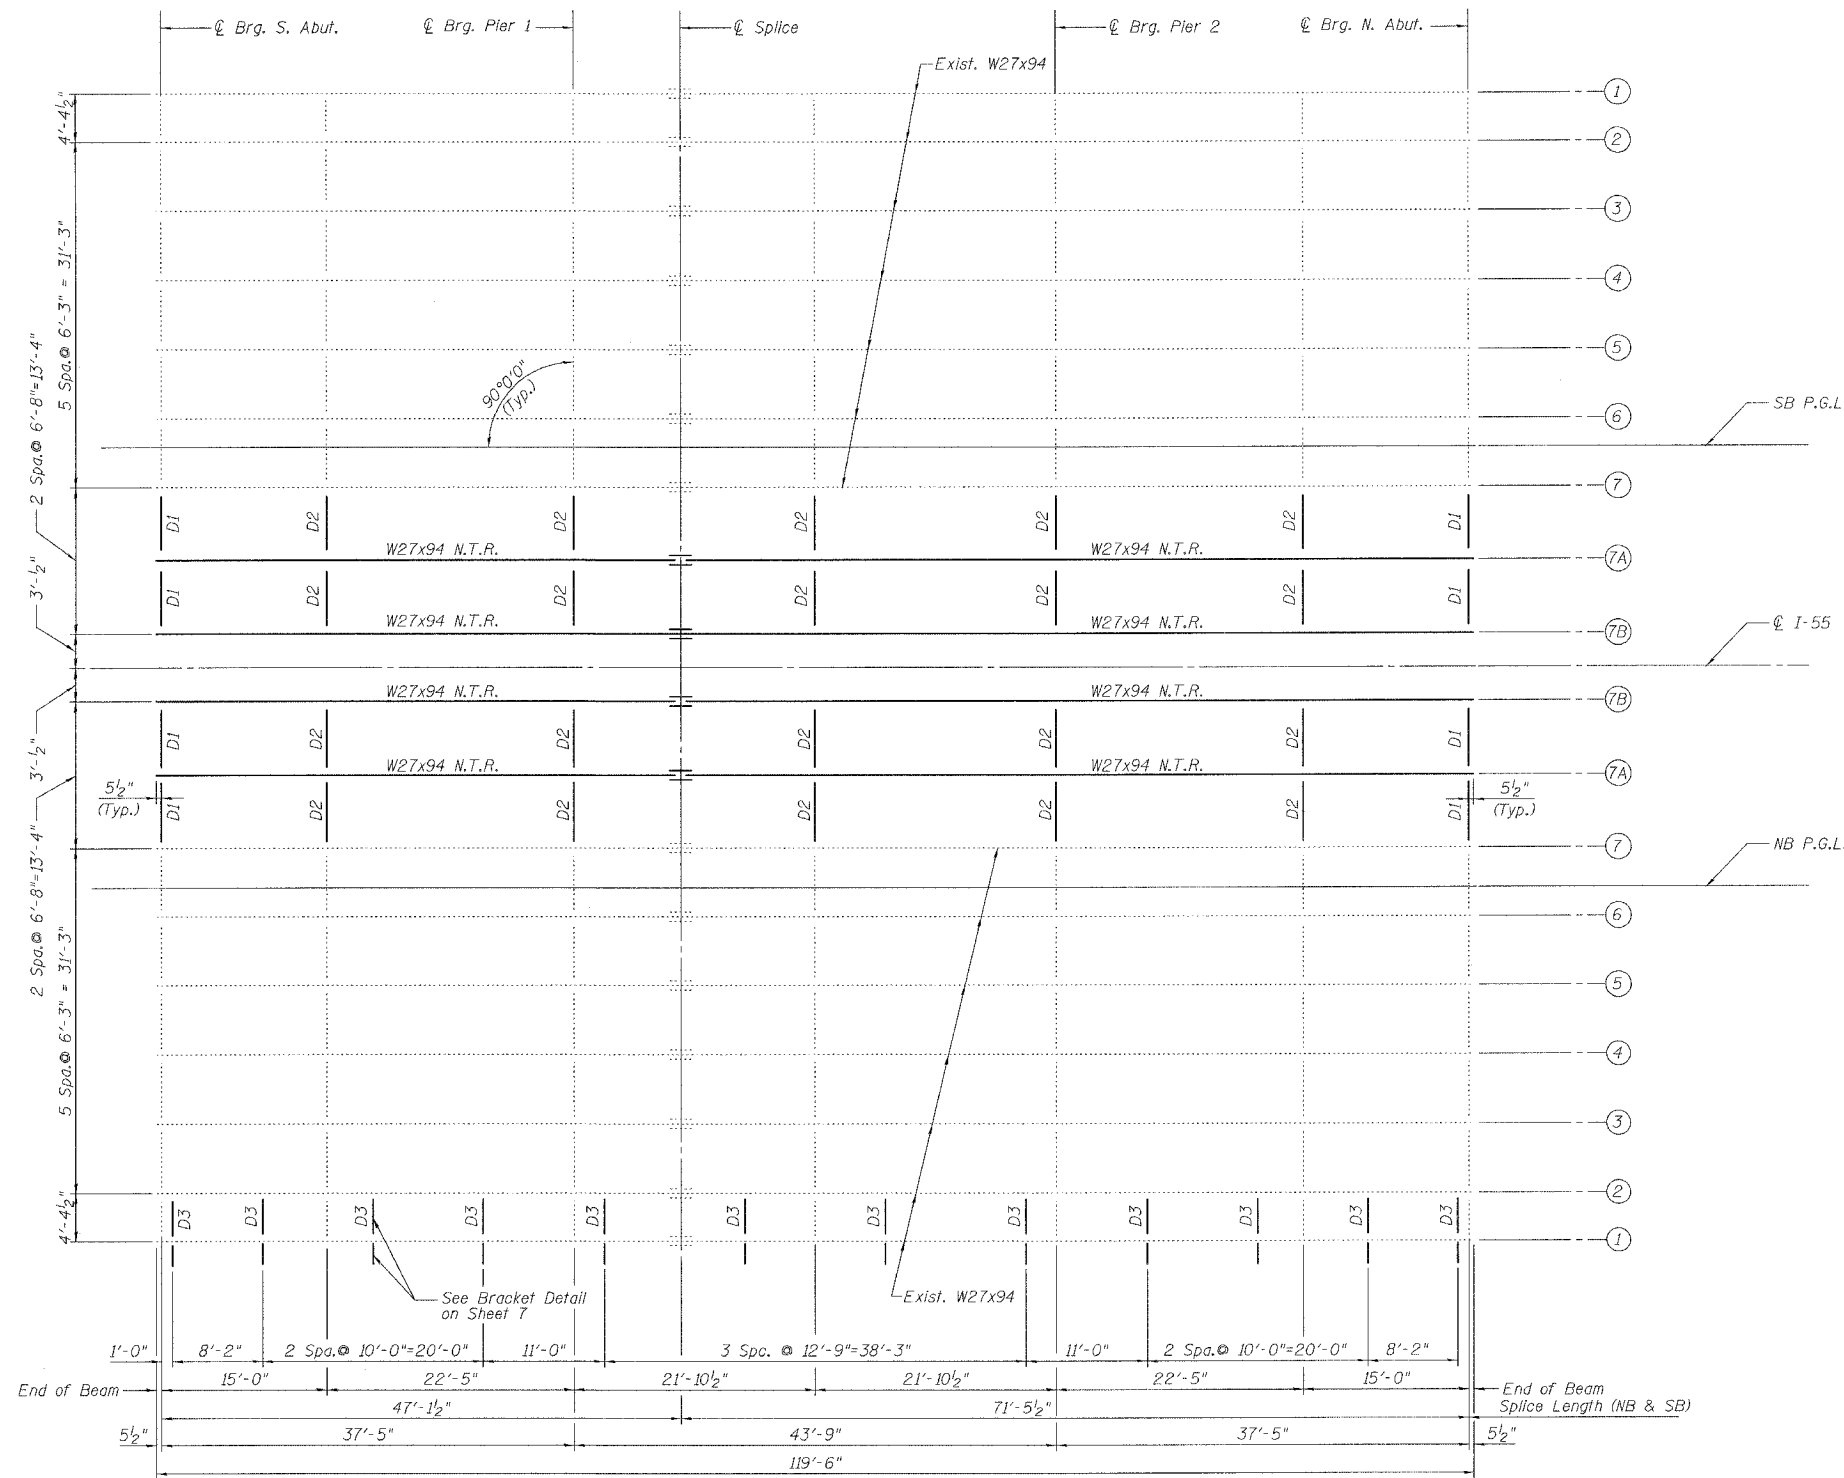

TOP OF BEAM ELEVATIONS

(FOR FABRICATION ONLY)

Location	Southbound		Northbound	
	Beam 7A	Beam 7B	Beam 7A	Beam 7B
℄ Brg. S. Abut.	639.990	639.856	639.990	639.856
℄ Brg. Pier 1	639.985	639.852	639.985	639.852
℄ Splice 1	639.984	639.850	639.984	639.850
℄ Brg. Pier 2	640.034	639.900	640.034	639.900
℄ Brg. N. Abut.	640.089	639.955	640.089	639.955

BEAM SEAT ELEVATIONS

(FOR INFORMATION ONLY)

Location	Southbound		Northbound	
	Beam 7A	Beam 7B	Beam 7A	Beam 7B
℄ Brg. S. Abut.	637.26	637.12	637.26	637.12
℄ Brg. Pier 1	636.53	636.40	636.53	636.40
℄ Brg. Pier 2	637.49	637.35	637.49	637.35
℄ Brg. N. Abut.	637.55	637.42	637.55	637.42

Notes:

- All plates except for fill plates shall conform to N.T.R..
- N.T.R. denotes members subject to the supplemental requirements for notch toughness (Zone 2).
- All work shall be performed after existing concrete has been removed.
- See Sheet No. 7 for Sections and Details.

FRAMING PLAN

DESIGNED	J. ZUO
CHECKED	A. HAMMAD
DRAWN	J. ZUO
CHECKED	A. HAMMAD

Date: 5/15/2006



FRAMING PLAN
I-55 OVER MS (ABANDONED) R.R.
FAI ROUTE 55-SEC. 2005-063 I
WILL COUNTY
STA. 710+34.86
STRUCTURE NO. 099-0022 (NB)
STRUCTURE NO. 099-0023 (SB)