



F.A.I. RTE.	SECTION	COUNTY	TOTAL SHEETS	SHEET NO.
90/94		COOK	565	124
STA. 4482+00		TO STA. 4506+00		
FED. ROAD DIST. NO. 1 ILLINOIS FED. AID PROJECT				
62301 • (2021-922 PT2 ETC 2324.6-1P) R-10				

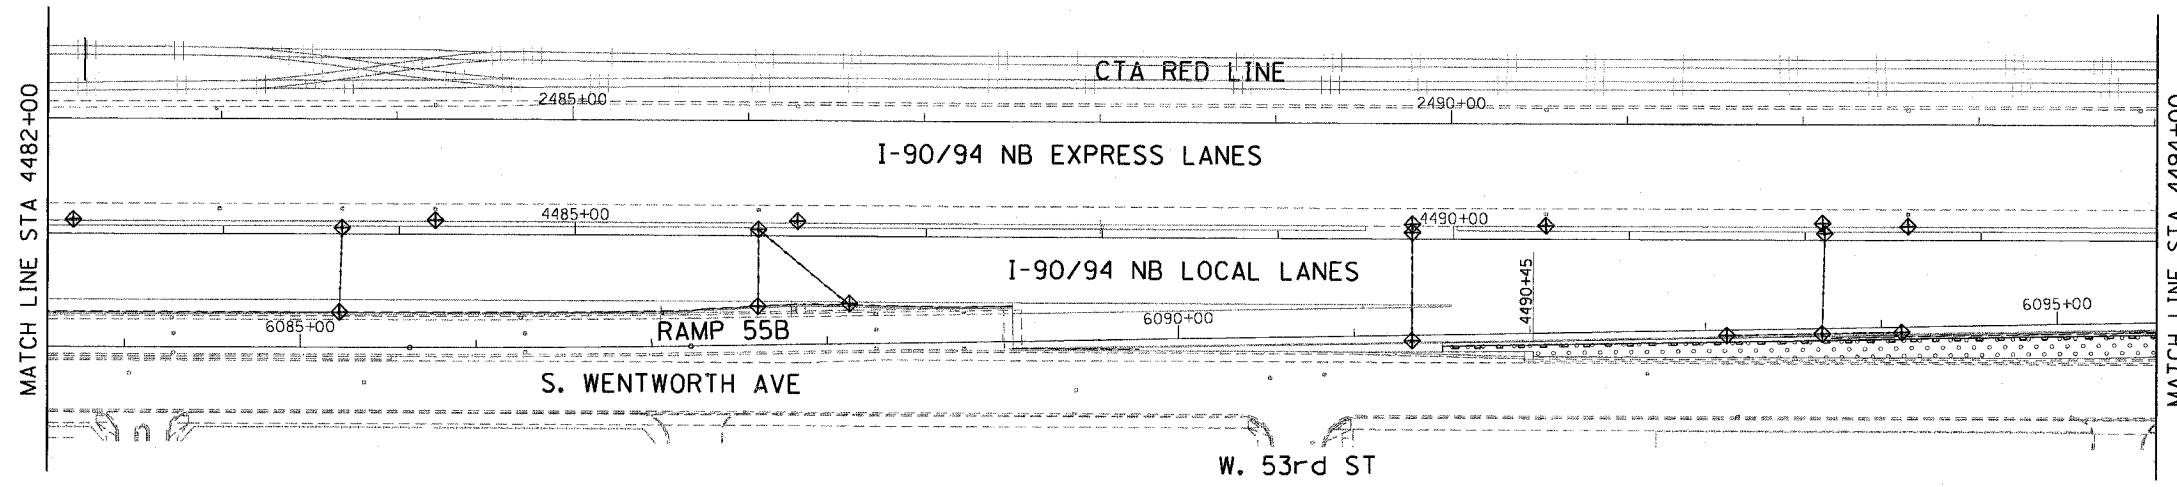

MATCH LINE STA 4494+00


MATCH LINE STA 4482+00

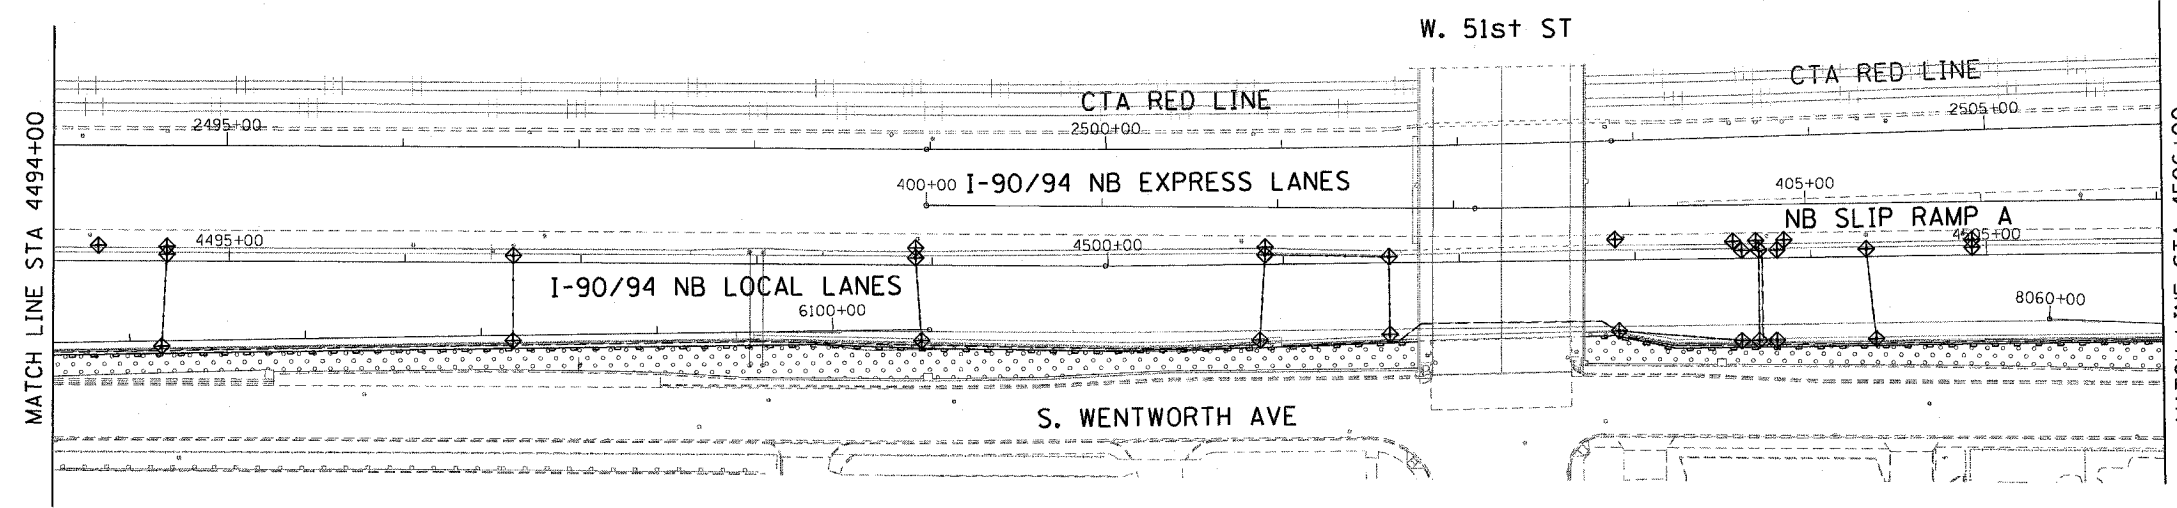

MATCH LINE STA 4506+00

MATCH LINE STA 4494+00

- LEGEND:**
- INLET FILTER
 - SEDIMENT CONTROL, SILT FENCE
 - TEMPORARY DITCH CHECKS
 - TEMPORARY EROSION CONTROL SEEDING

 

ERO-02

REVISIONS	
NAME	DATE

ILLINOIS DEPARTMENT OF TRANSPORTATION
 F.A.I. 90/94 (DAN RYAN EXPRESSWAY)
 GARFIELD BLVD TO 31ST STREET (NB LOCAL LANES)

EROSION CONTROL PLAN

SCALE: 1"=50'
 DATE: June 9, 2006

DRAWN BY: MDD
 CHECKED BY: MS



I:\V-40466\civil\8-civil\8 & 19\station\18\erosion\control\62302a.dwg 6/7/2006 4:47:50 PM