

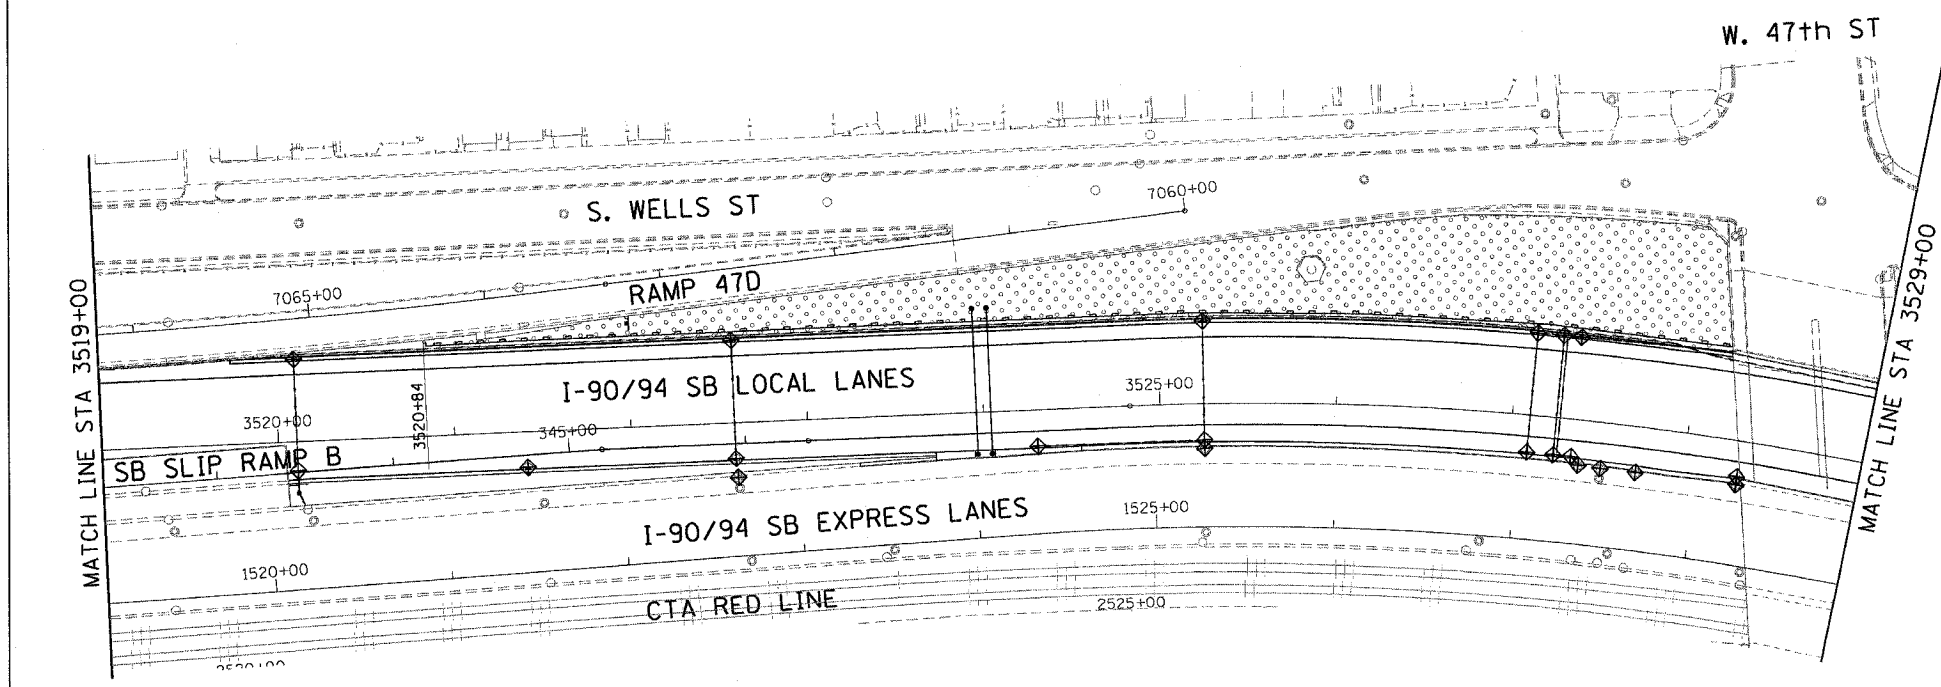


F.A.I. RTE.	SECTION	COUNTY	TOTAL SHEETS	SHEET NO.
90/94		COOK	588	128
STA. 3506+00		TO STA. 3529+00		
FED. ROAD DIST. NO. 1 ILLINOIS FED. AID PROJECT				
62303 • (2021-922 PT2 ETC 2324.6-1P) R-11				

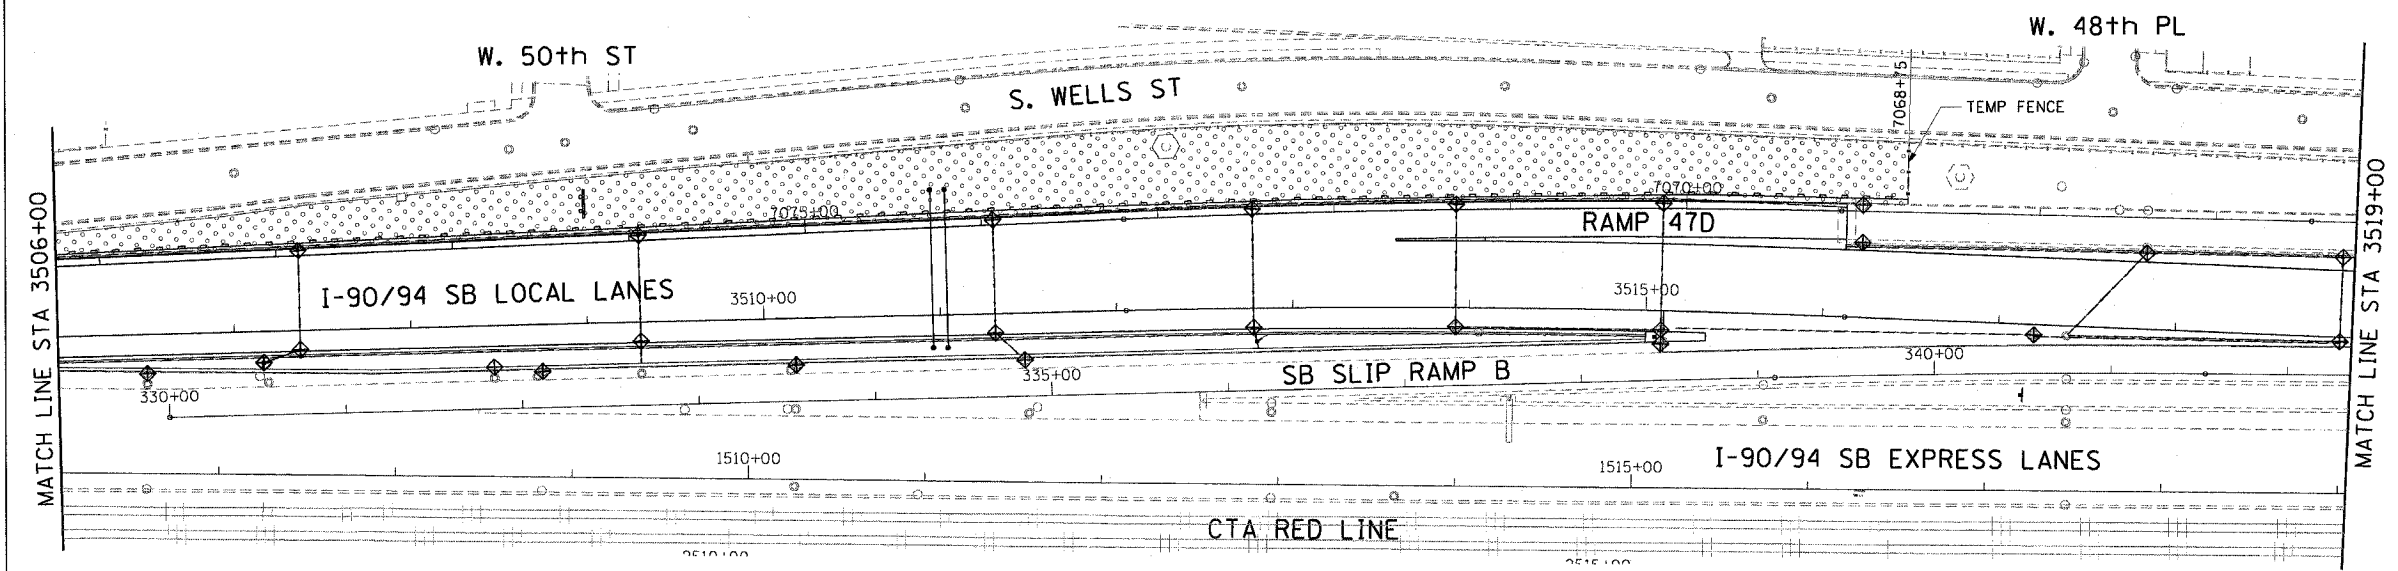

- LEGEND:
- INLET FILTER
 - SEDIMENT CONTROL, SILT FENCE
 - TEMPORARY DITCH CHECKS
 - TEMPORARY EROSION CONTROL SEEDING

 

CTE | AECOM

REVISIONS	
NAME	DATE

ERO-03

ILLINOIS DEPARTMENT OF TRANSPORTATION
 F.A.I. 90/94 (DAN RYAN EXPRESSWAY)
 GARFIELD BLVD TO 31ST STREET (SB LOCAL LANES)

EROSION CONTROL PLAN

SCALE: 1"=50'
 DATE: June 9, 2006

DRAWN BY: MDD
 CHECKED BY: MS

P:\P40468\CHIN\B\chfrs\18 & 19\58\chfr_19\erosion_control\60500\220517