

F.A.I. RTE.	SECTION	COUNTY	TOTAL SHEETS	SHEET NO.
90/94	*	COOK	588	309
STA. 3475+50		TO STA. 3482+00		
FED. ROAD DIST. NO. 1 ILLINOIS FED. AID PROJECT				
62303 • (2021-922 PT2 ETC 2324.6-1P) R-11				



LEGEND:



- TOPSOIL FURNISH AND PLACE, 4"
SEEDING, CLASS 2A
EROSION CONTROL BLANKET
- TOPSOIL FURNISH AND PLACE, 12"
COMPOST FURNISH AND PLACE, 6"
SEEDING, CLASS 2A
EROSION CONTROL BLANKET
- TOPSOIL FURNISH AND PLACE, 12"
COMPOST FURNISH AND PLACE, 6"
SEEDING, CLASS 4 (MODIFIED)
SEEDING, CLASS 5A (MODIFIED)
EROSION CONTROL BLANKET
- TOPSOIL FURNISH AND PLACE, 12"
COMPOST FURNISH AND PLACE, 6"
SEEDING, CLASS 4A (MODIFIED)
SEEDING, CLASS 5 (MODIFIED)
EROSION CONTROL BLANKET
- PERENNIAL PLANTS, IVY OR SHRUBS
TOPSOIL FURNISH AND PLACE, 12"
COMPOST FURNISH AND PLACE, 6"
EROSION CONTROL BLANKET
- VINE

P:\P\40468\CIVIL\8-Civils 18 & 19\STA\civ. 19\Landscaping\LA90012.dwg



NOTES:

1. THE DIMENSIONS SHOWN ON THE PLANS SHALL BE USED AS A GUIDE TO LAY OUT THE SPECIFIED RESTORATION AREAS.

 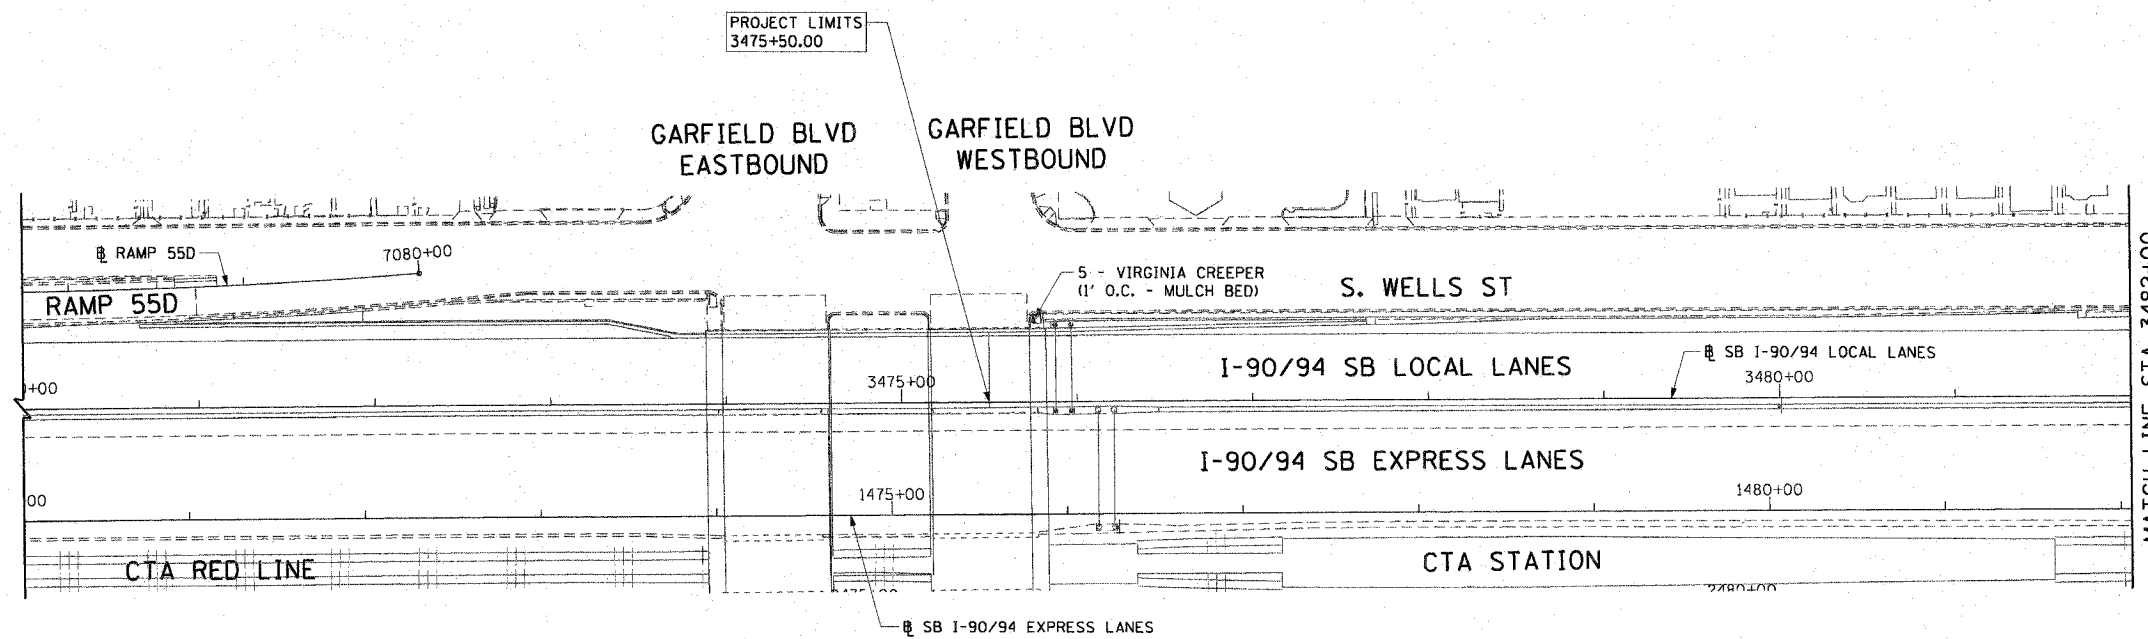

LA-01

REVISIONS	NAME	DATE

ILLINOIS DEPARTMENT OF TRANSPORTATION
F.A.I. 90/94 (DAN RYAN EXPRESSWAY)
GARFIELD BLVD TO 31ST STREET (SB LOCAL LANES)

**LANDSCAPING PLANS
AND DETAILS**

SCALE: 1"=50'
DATE: June 9, 2006

DRAWN BY: PHP
CHECKED BY: RMG



6/7/2006 12:44:40 PM