


F.A.I.	SECTION	COUNTY	TOTAL SHEETS	SHEET NO.
94/90	2003-0291	COOK	344	297
STA.		TO STA.		
FED. ROAD DIST. NO.	ILLINOIS	FED. AID PROJECT		

62581

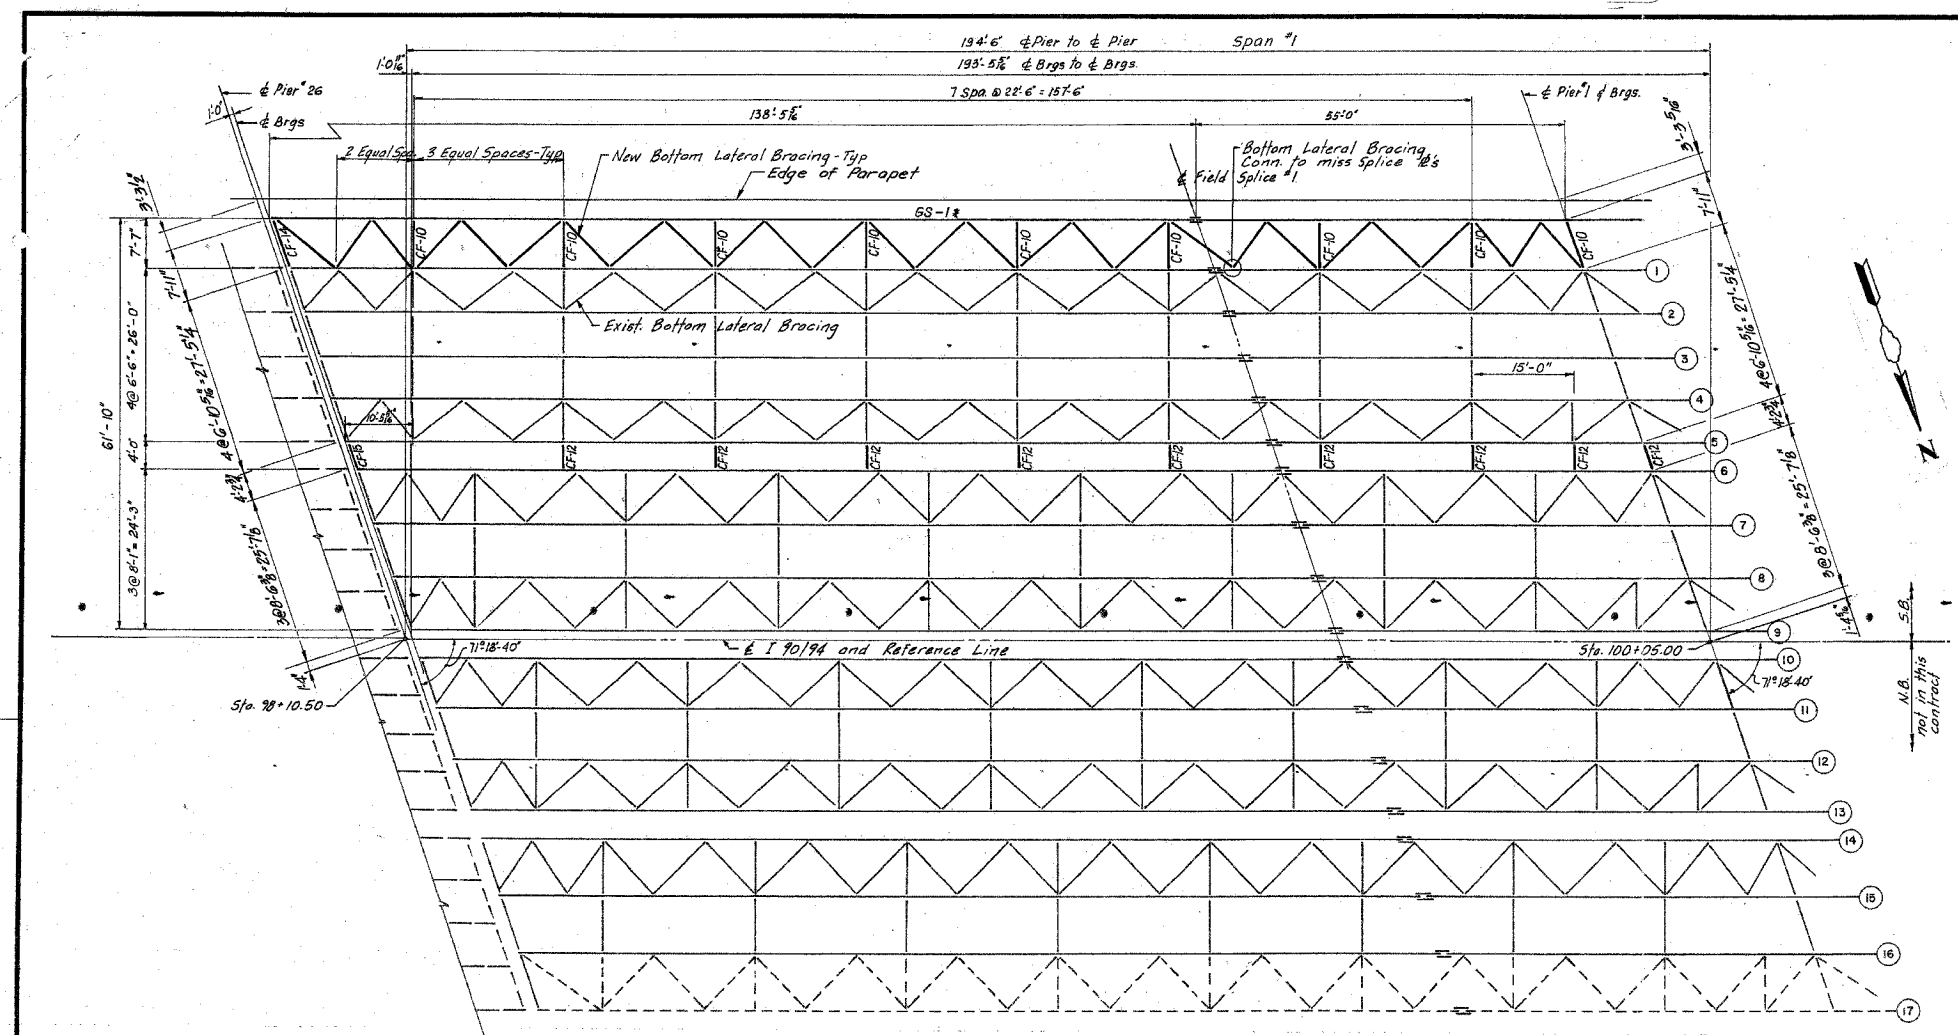

FEDERAL AID ROUTE NO.	SECTION	COUNTY	TOTAL SHEETS	SHEET NO.
90/94	#	COOK	20	5
STA.		TO STA.		
FED. ROAD DIST. NO.	ILLINOIS	FED. AID PROJECT		

# 1985 - 082 R

- Notes:
- 1) For Bearing Details see Sheets BRG 34 thru BRG 40, Vol. #13
  - 2) For Cross Frame and Bottom Lateral Bracing Details see Sheet 110

**LEGEND**

\* new plate girder (For size and length see Sheet I-8)

**PLAN - SPAN 1 (S.B.)**

SHEET 15 OF 120

STATE OF ILLINOIS  
DEPARTMENT OF TRANSPORTATION

F.A.I. ROUTE 90/94 (DAN RYAN EXPRESSWAY)  
SECTION 1985-082R - COOK COUNTY  
S.B. MAINLINE RECONSTRUCTION

STRUCTURE 016-1118  
FRAMING PLAN SPAN 1

Scale: NONE  
Date: AUG. 14, 1987

Drawn By: A.V.P.  
Checked By: A.W.

ENVIRODYNE ENGINEERS INC.  
Chicago, Illinois

ALL NEW MATERIALS SHOWN ON THIS SHEET ARE FURNISHED UNDER A SEPARATE STEEL FABRICATION CONTRACT (SECTION 1985-081F), UNLESS NOTED OTHERWISE.

FOR INFORMATION ONLY

REVISIONS	NAME	DATE

ILLINOIS DEPARTMENT OF TRANSPORTATION  
F.A.I. 94/90 (DAN RYAN EXPRESSWAY)  
SB DAN RYAN ELEVATED BRIDGE  
REPAIR FROM 15TH TO 28TH STREETS  
EXISTING PLAN INFORMATION  
SN 016-1116

SCALE: NTS  
DATE: 5/25/2006

DRAWN BY: MTR  
CHECKED BY: BLU

BOWMAN, BARRETT & ASSOCIATES INC  
CONSULTING ENGINEERS  
Chicago, Illinois  
312.228.0100  
www.bbainc.com

44-403 74 5/23/2006