


F.A.S. RTE.	SECTION	COUNTY	TOTAL SHEETS	SHEET NO.
1517 (2)RS-3 (3)RS-4		MCLEAN	223	55
STA. _____ TO STA. _____				
FED. ROAD DIST. NO. - ILLINOIS		FED. AID PROJECT		



66383

 

DATE	BY	REVISION

DATE	BY	REVISION

COMPANY NAME: #COMPANY NAME#  
 PROJECT CONTACT: #PROJECT CONTACT#  
 CLIENT: #CLIENT#  
 DATE: #DATE#  
 SHEET: #SHEET#

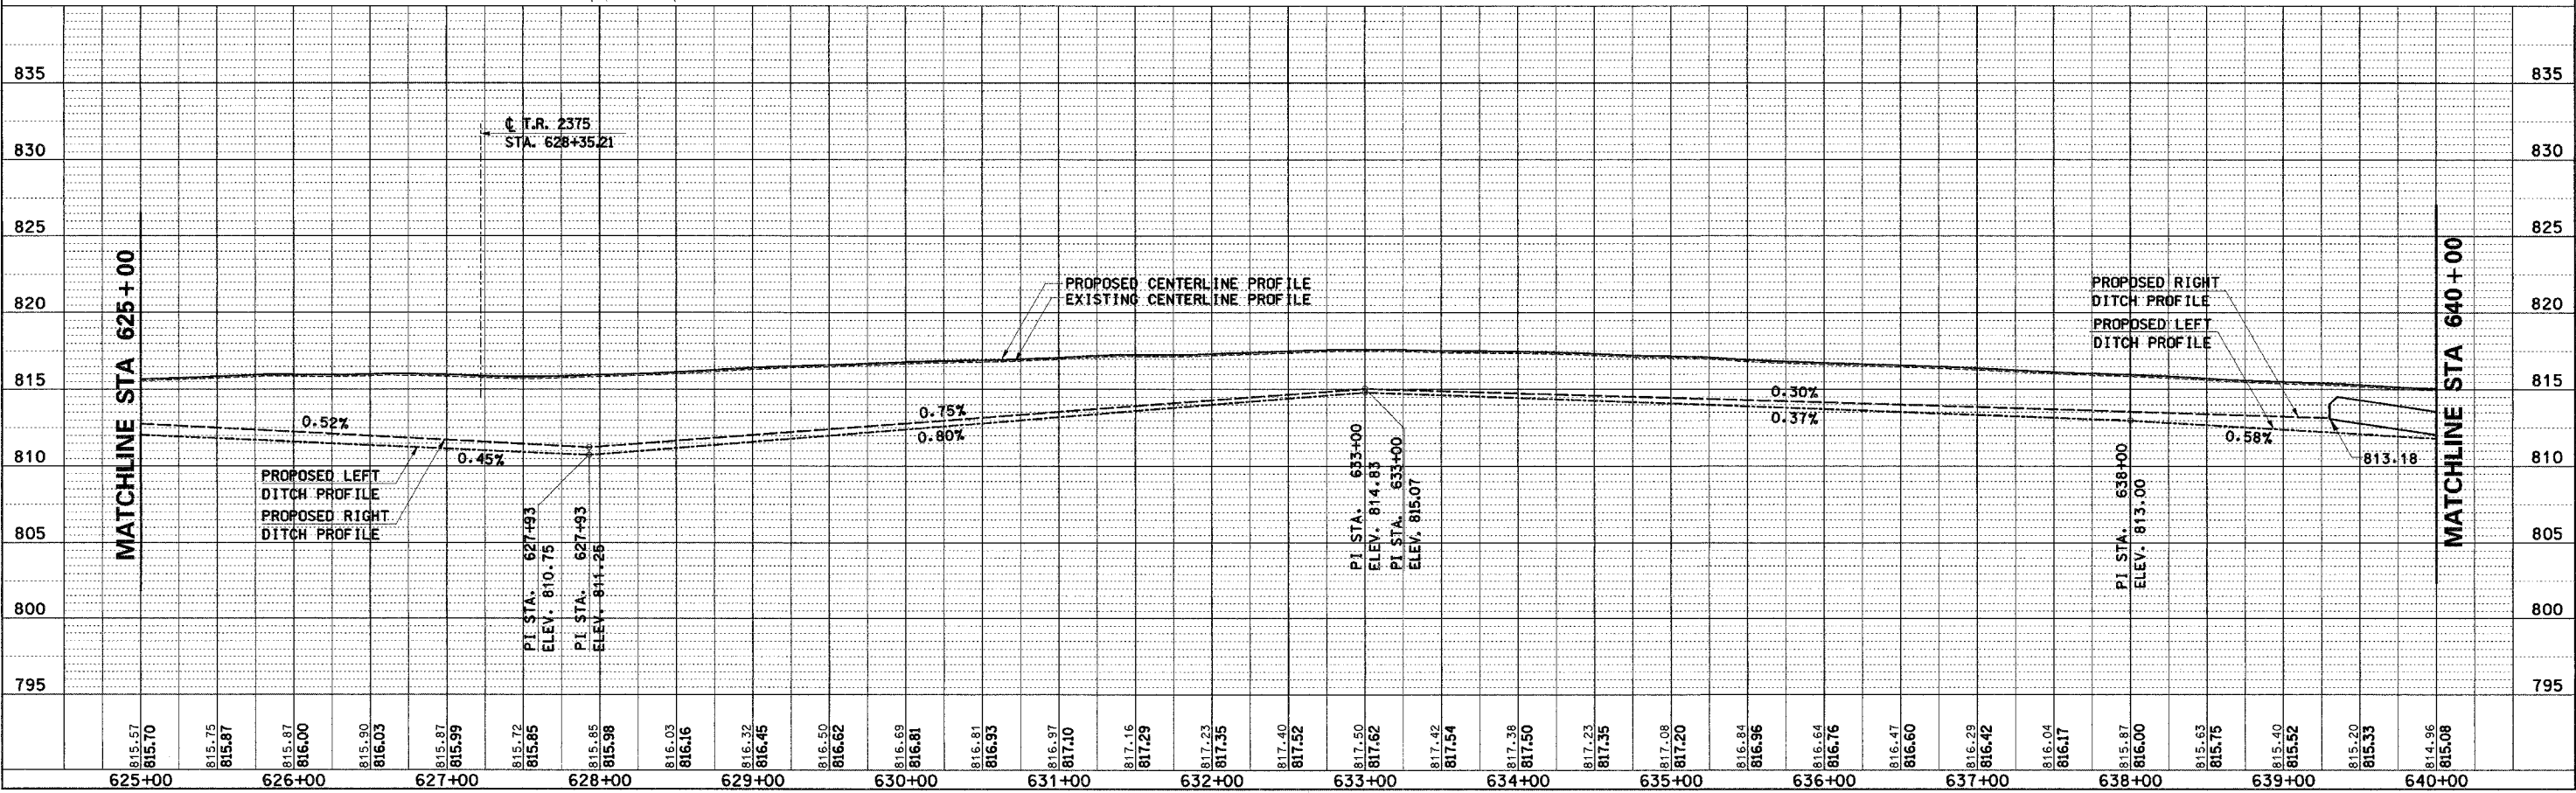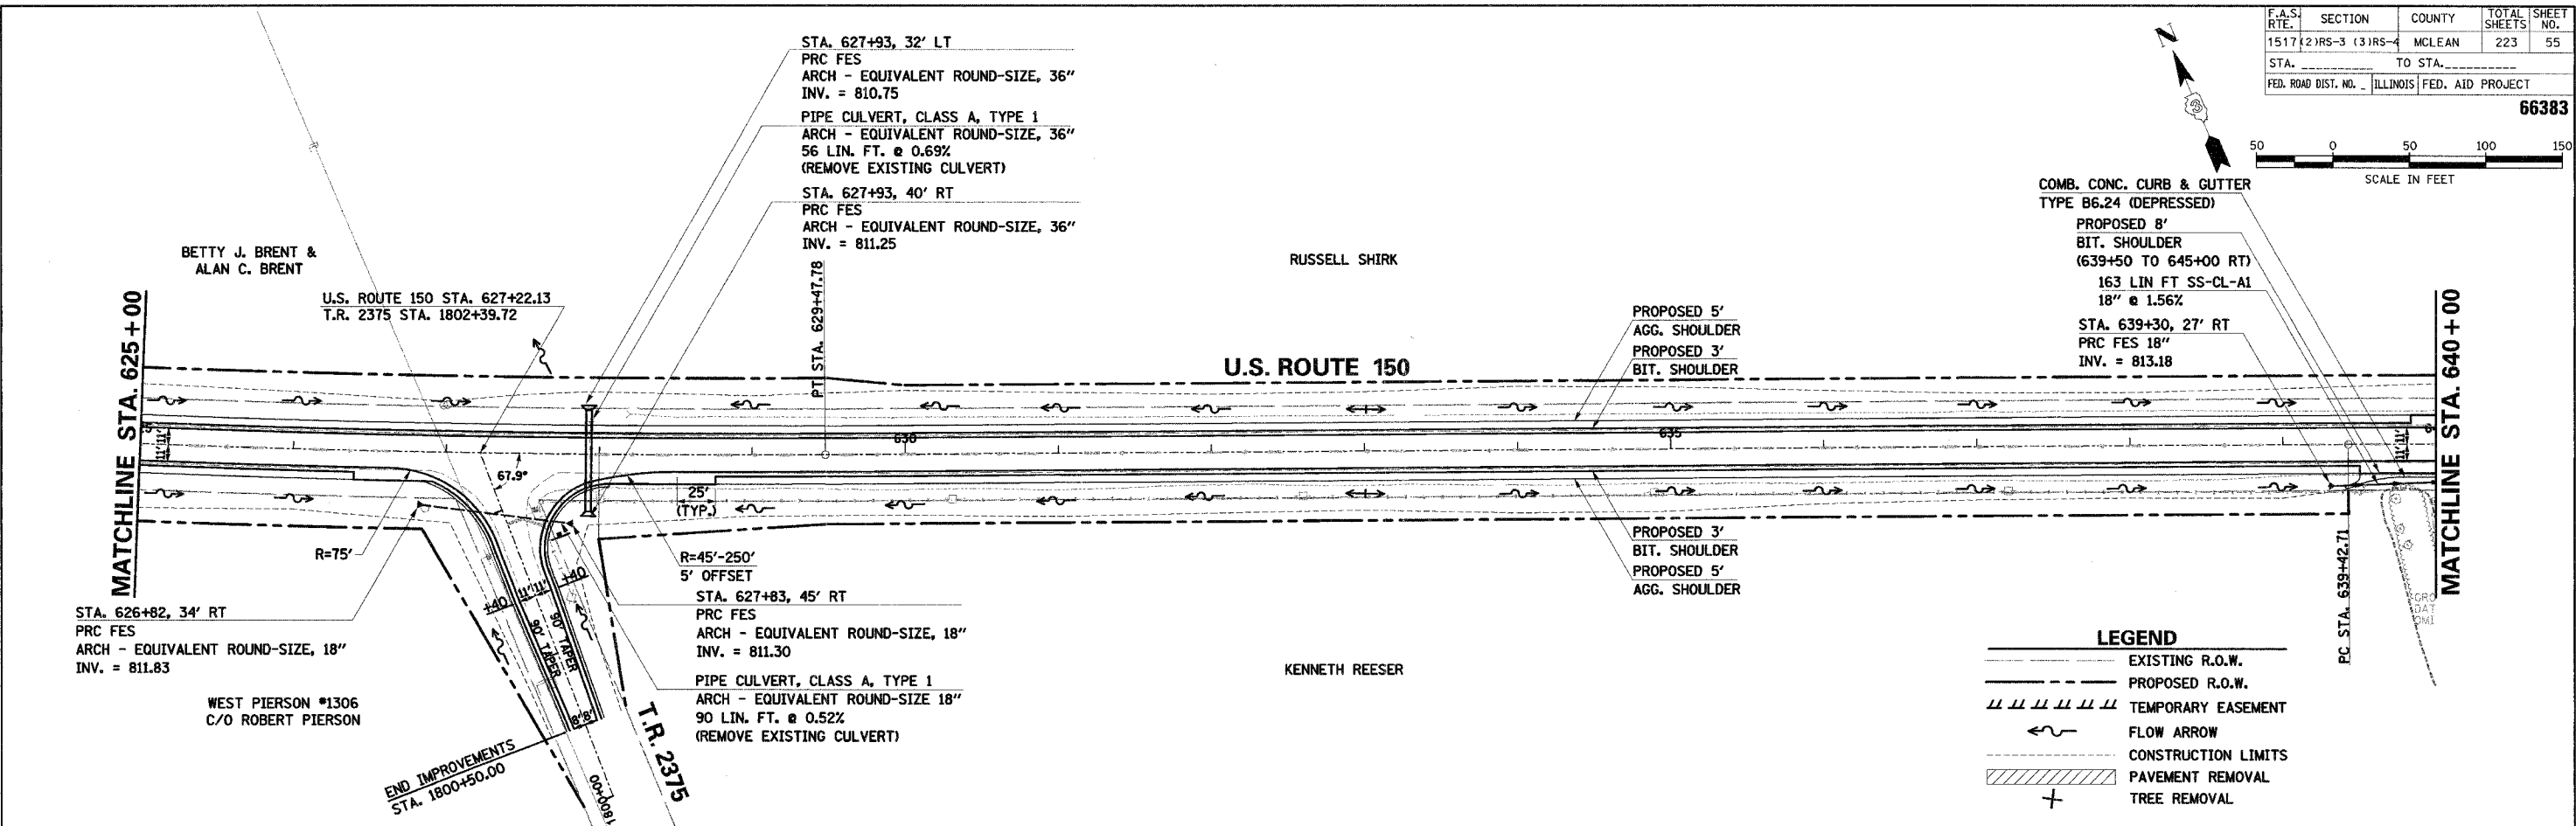

U.S. ROUTE 150 STA. 625+00 TO STA. 640+00 - PLAN AND PROFILE