



F.A.P. RTE.	SECTION	COUNTY	TOTAL SHEETS	SHEET NO.
311	IN & TS	KENDALL	174	46
STA.		TO STA.		
FED. ROAD DIST. NO.	ILLINOIS	FED. AID PROJECT		

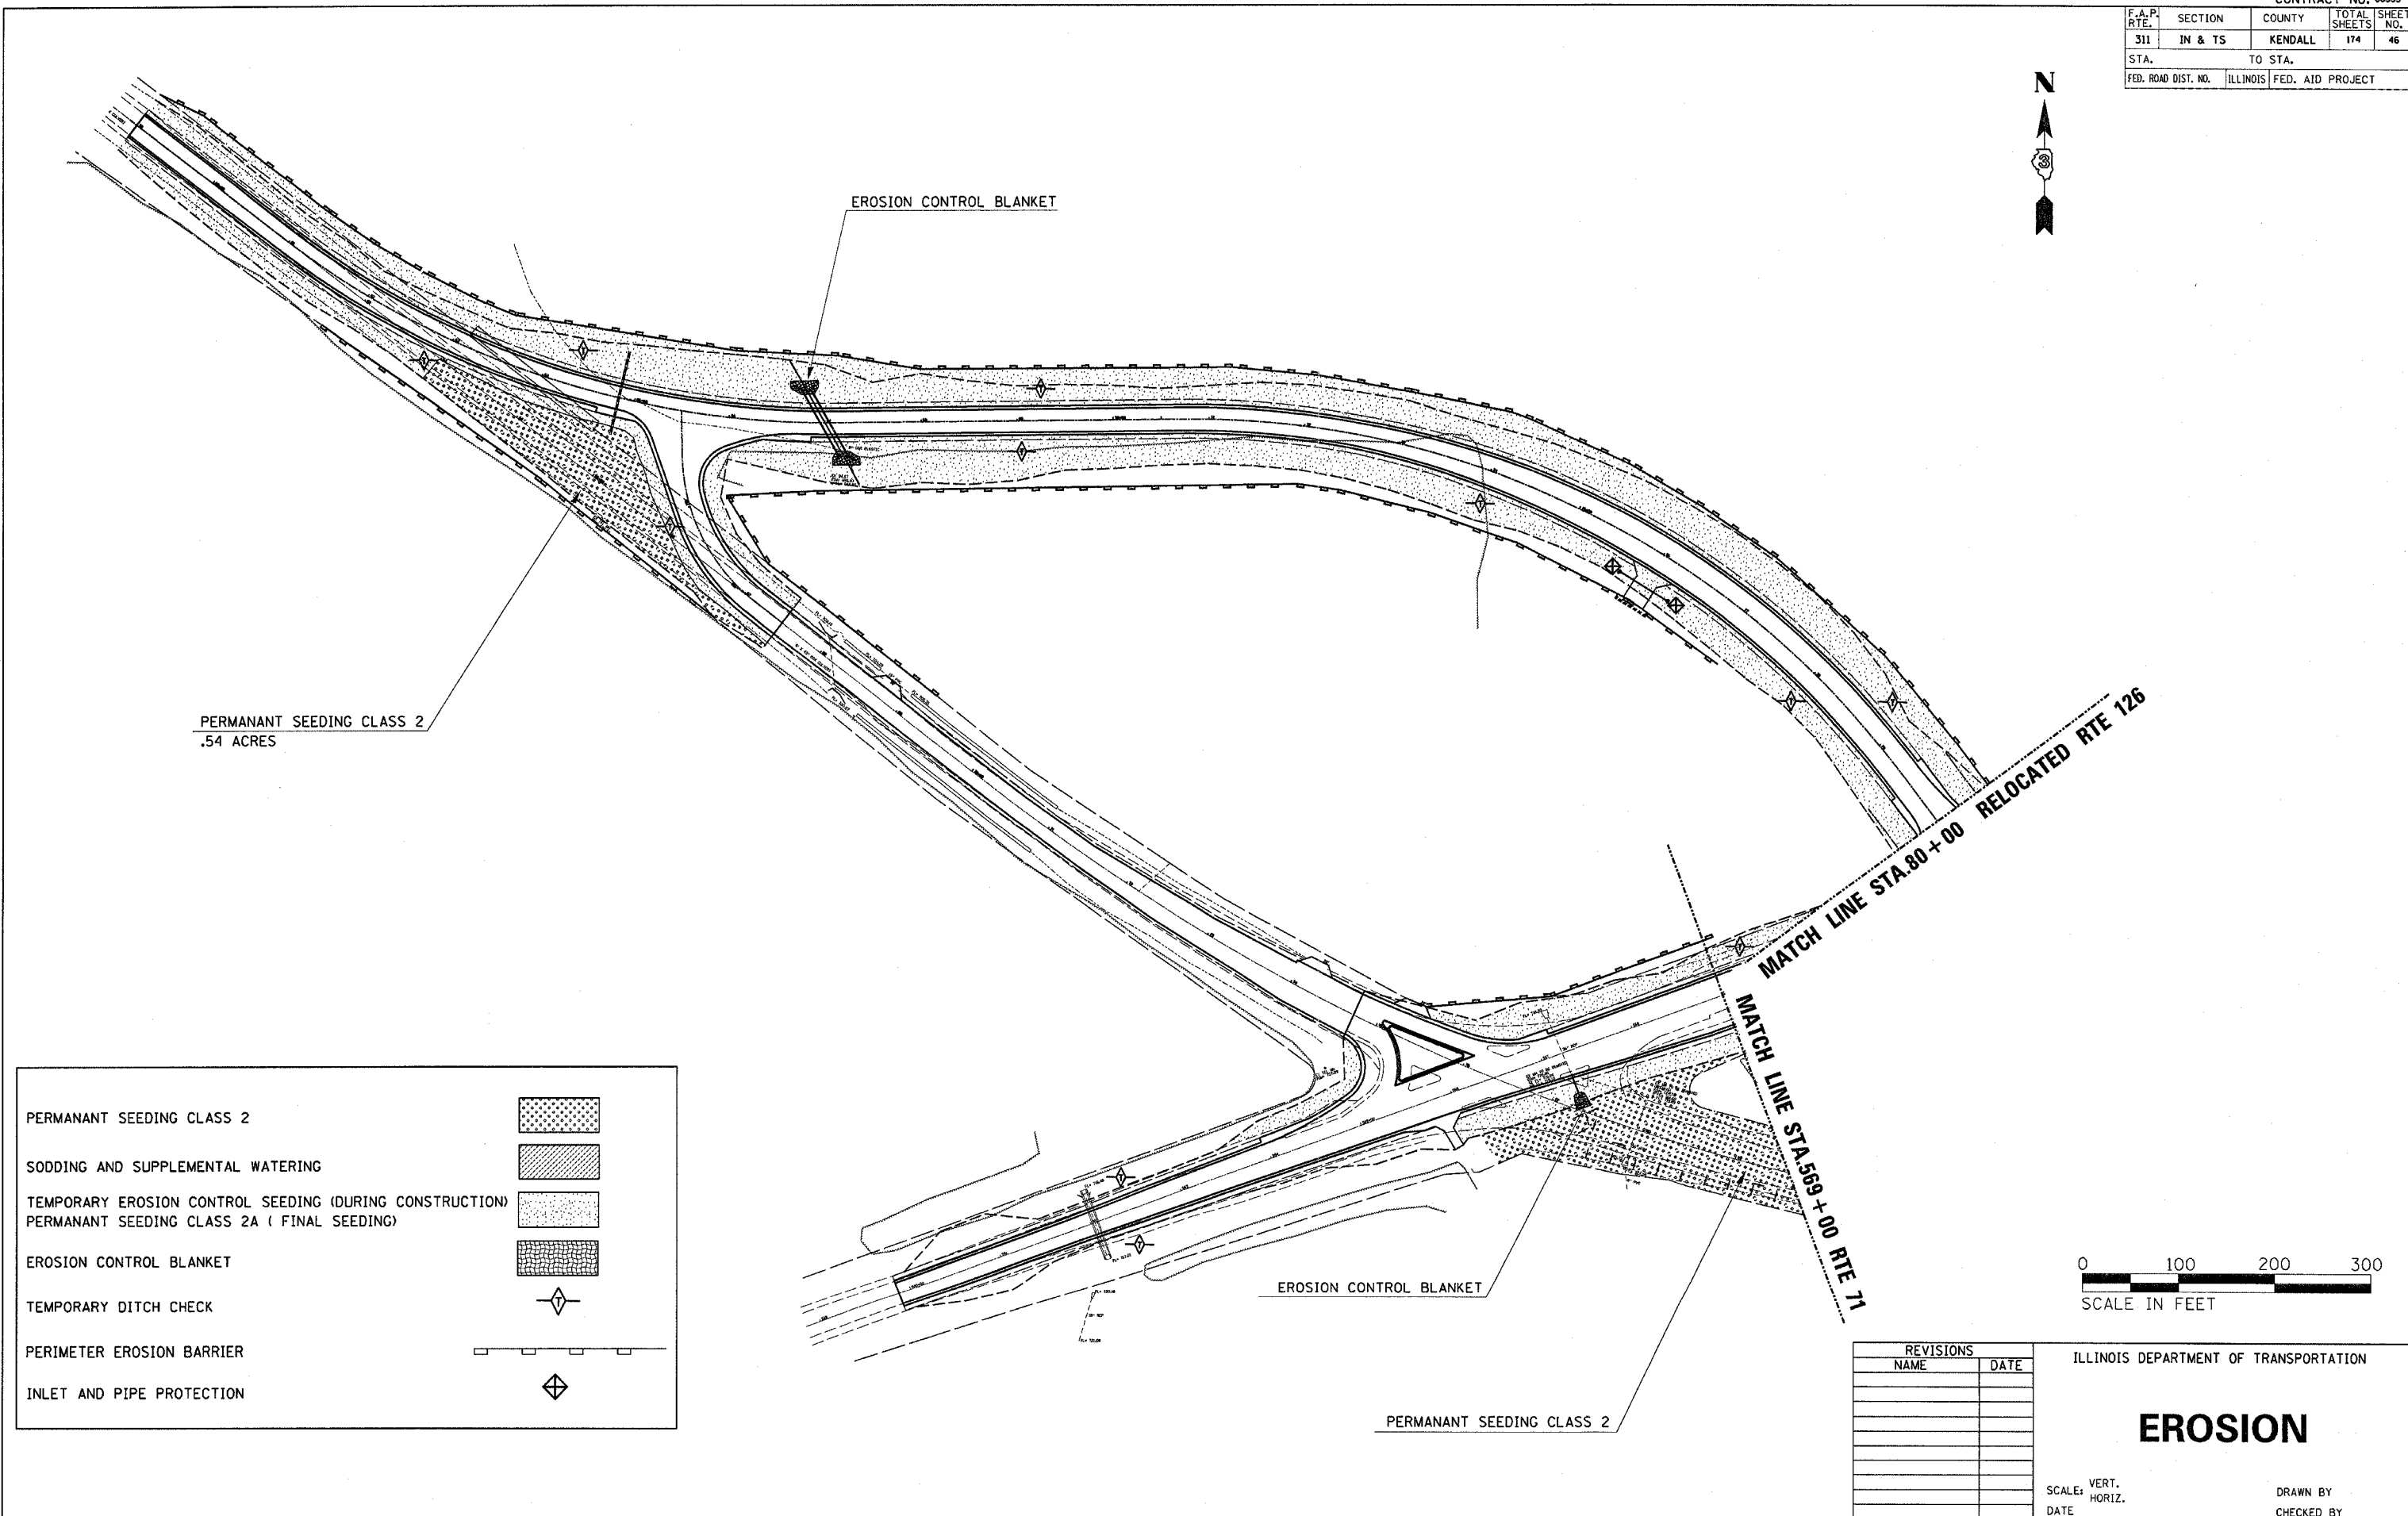

PERMANANT SEEDING CLASS 2
.54 ACRES

PERMANANT SEEDING CLASS 2	
SODDING AND SUPPLEMENTAL WATERING	
TEMPORARY EROSION CONTROL SEEDING (DURING CONSTRUCTION)	
PERMANANT SEEDING CLASS 2A (FINAL SEEDING)	
EROSION CONTROL BLANKET	
TEMPORARY DITCH CHECK	
PERIMETER EROSION BARRIER	
INLET AND PIPE PROTECTION	

 

REVISIONS	
NAME	DATE

ILLINOIS DEPARTMENT OF TRANSPORTATION

EROSION

SCALE: VERT. _____
HORIZ. _____
DATE _____

DRAWN BY _____
CHECKED BY _____

PLOT DATE = 2/21/2006
FILE NAME = #FILE#
PLOT SCALE = #SCALE#
USER NAME = #USER#