




F.A.I. RTE.	SECTION	COUNTY	TOTAL SHEETS	SHEET NO.
39	(50-4B)1-4	LASALLE	18	14
FED. ROAD DIST. NO. ILLINOIS NON-FED. AID PROJECT				

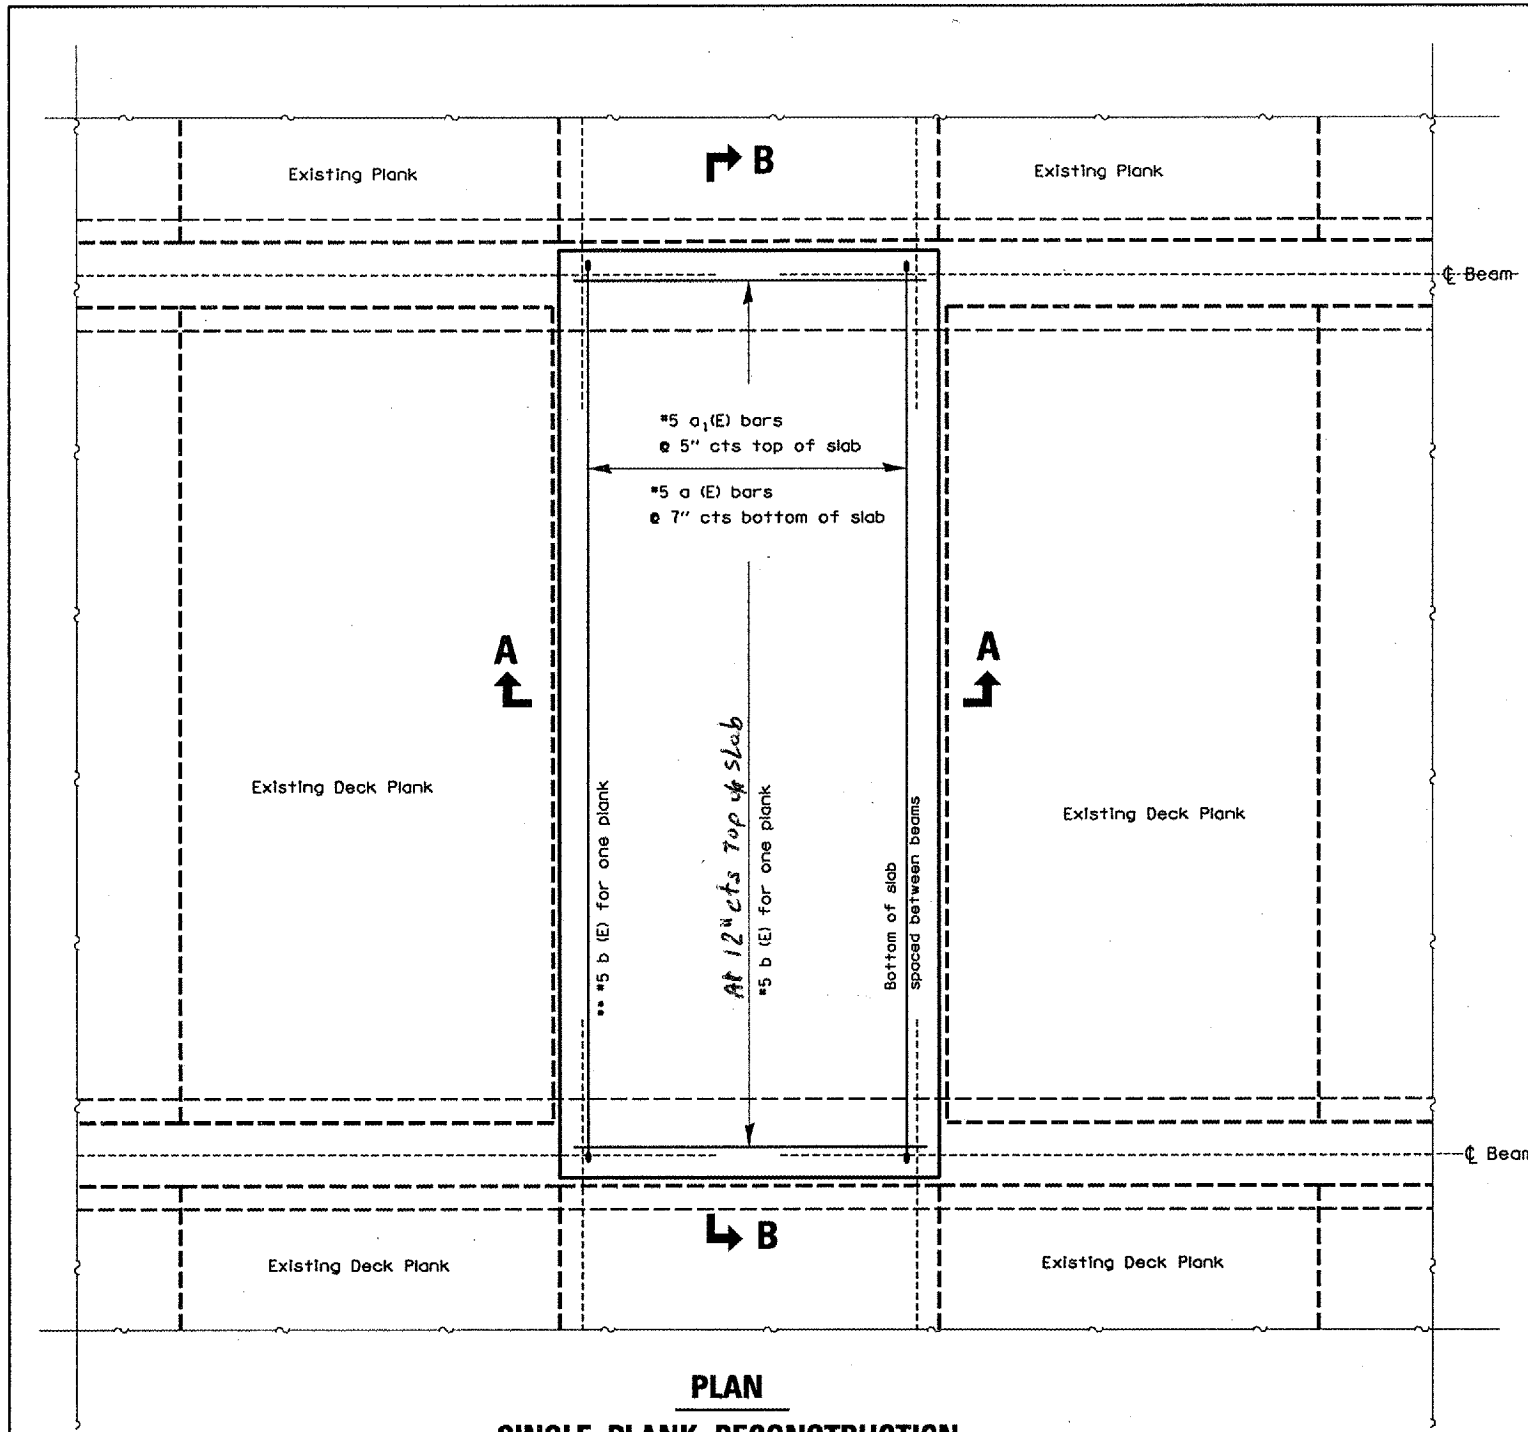


PLAN
SINGLE PLANK RECONSTRUCTION

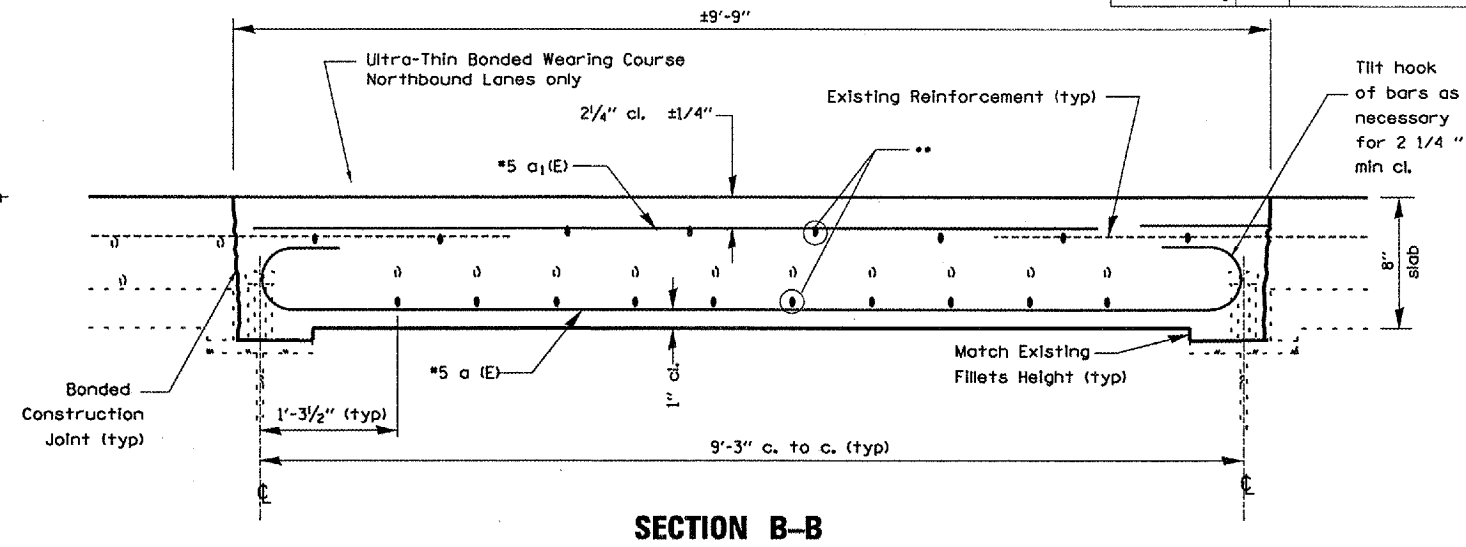

SECTION B-B

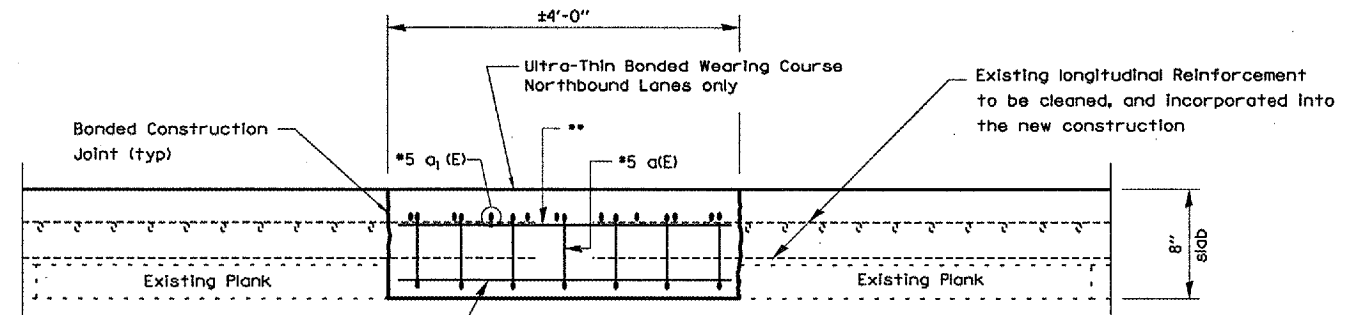

SECTION A-A

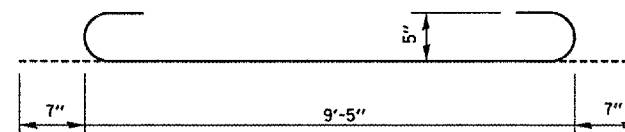

#5 a (E)

MIN BAR LAP

- #4 BAR 1'-8"
- #5 BAR 2'-2"
- #6 BAR 2'-7"
- #8 BAR 4'-6"

REINFORCEMENT SCHEDULE

BAR	SIZE	LENGTH	SHAPE
a (E)	5	10'-7"	
a1 (E)	5	9'-5"	
b (E)	5	3'-8"	

REVISIONS	
NAME	DATE

ILLINOIS DEPARTMENT OF TRANSPORTATION
DECK RECONSTRUCTION DETAIL
CASE I - SINGLE PANEL
 I-39 OVER THE ILLINOIS RIVER
 F.A.I. ROUTE 39
 SECTION: (50-4B)1-4
 LASALLE COUNTY
 S.N. 050-0191

DATE: 08/01/2008 C:\PROJECTS\DESIGN\AN\ABE LINCOLN\66678\DETAILS.DGN