


68484

ROUTE NO.	SECTION	COUNTY	TOTAL SHEETS	SHEET NO.
FAP 701	●	TAZEWELL	30	25
FED. ROAD DIST. NO. 4		ILLINOIS	FED. AID PROJECT	

*(128BR)I-1

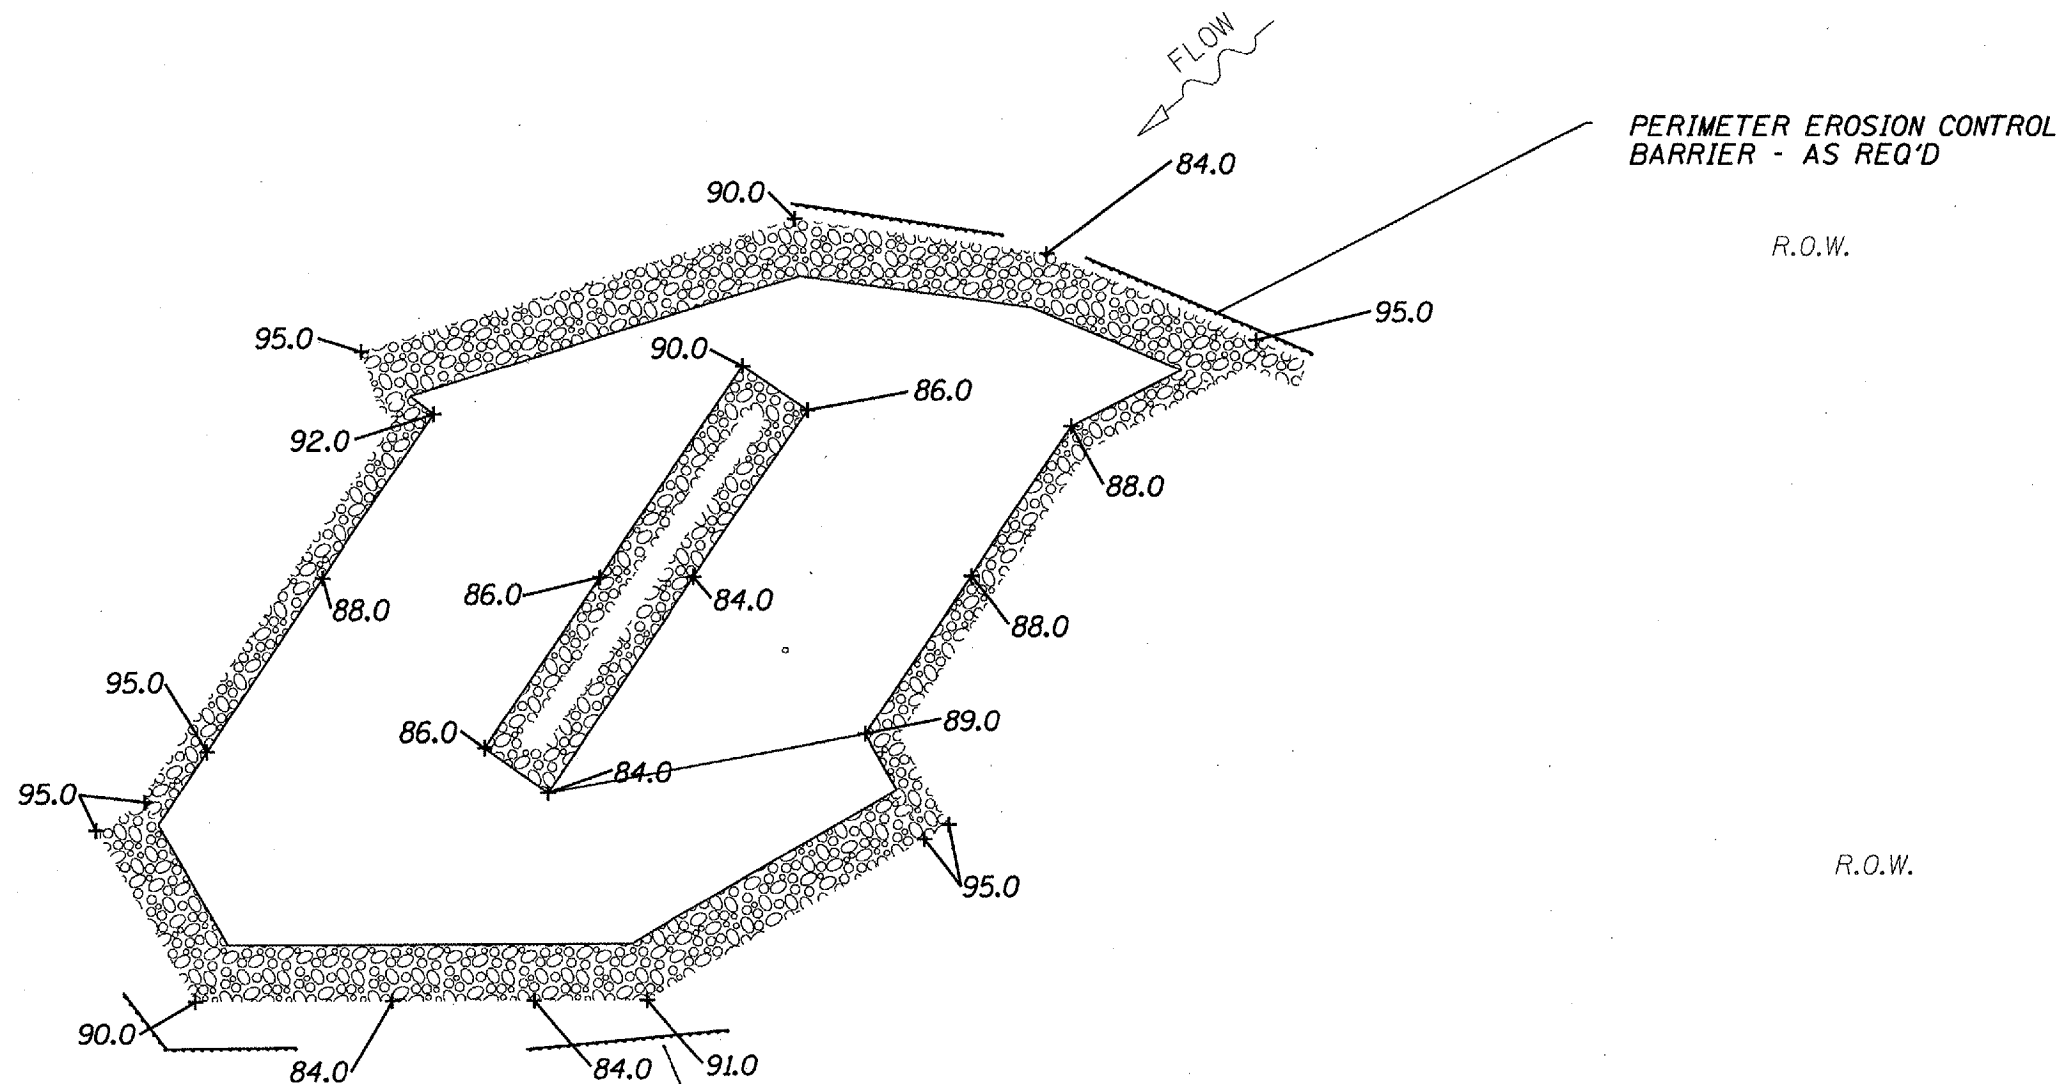

LEGEND

- R.O.W.
- EXISTING CONTOUR 95
- PROPOSED CONTOUR 95
- PROPOSED SPOT ELEVATION 95.0 ↘
- CONCRETE ABUTMENT
- STREAM CENTERLINE
- GABION
- SLOPE MATTRESS
- PERIMETER EROSION CONTROL BARRIER
- OVERHEAD ELECTRIC OE
- TELEPHONE POLE ○
- AERIAL TELEPHONE AT
- POWER POLE □

N

1" = 20'

ILLINOIS DEPARTMENT OF TRANSPORTATION

PROPOSED SITE PLAN

S.N. 090-0058

F.A.P. 701 (IL 122) OVER

NORTH FORK SUGAR CREEK

TAZEWELL COUNTY

SHEET 3 OF 8