



F.A.S. RTE.	SECTION	COUNTY	TOTAL SHEETS	SHEET NO.
1671	.	DOUGLAS	181	49
STA. 1149+50.00		TO STA. 1153+41.48		
FED. ROAD DIST. NO.		ILLINOIS FED. AID PROJECT		

• 144SBR-2 & 22VBR-1

 

SEC. 33, T. 16 N., R. 8 E. OF THE 3rd P.M.

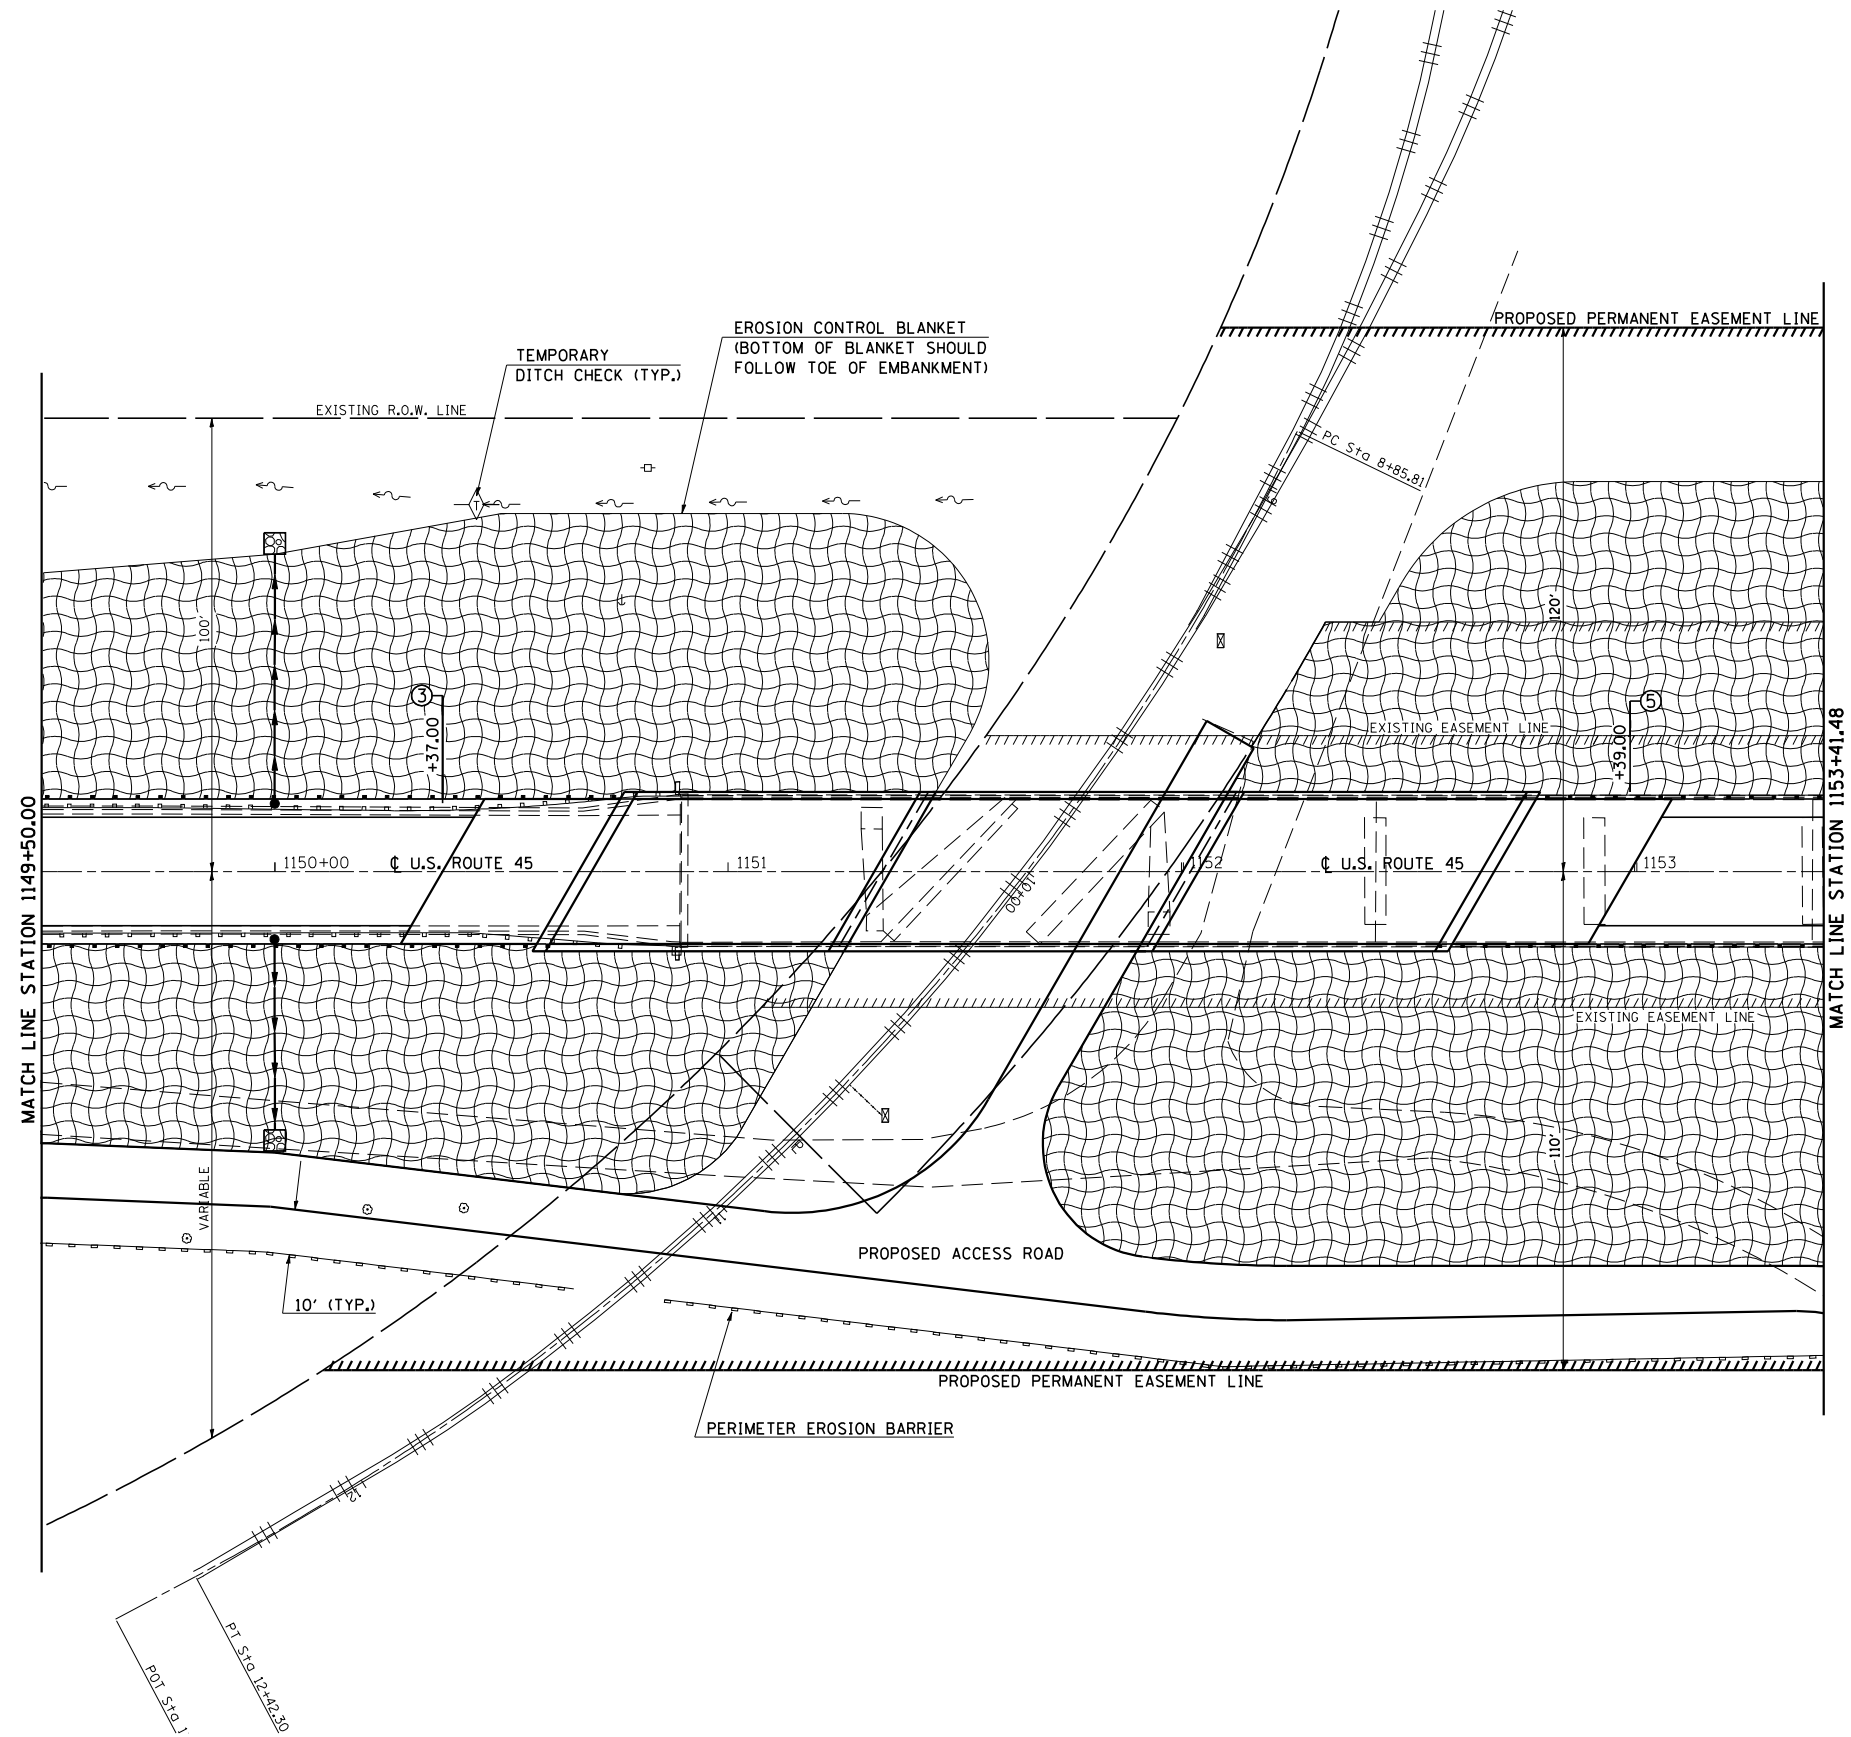

SEC. 34, T. 16 N., R. 8 E. OF THE 3rd P.M.

PLOT DATE = 7/10/2006
 FILE NAME = c:\projects\144SBR-2 & 22VBR-1\70258\erosion.dgn
 PLOT SCALE = 1/4" = 20'-0"
 USER NAME = crg

ILLINOIS DEPARTMENT OF TRANSPORTATION
EROSION CONTROL PLAN
 F.A.S. ROUTE 1671 (U.S. ROUTE 45)
 SECTION 144SBR-2 & 22VBR-1
 DOUGLAS COUNTY

SCALE: 1" = 20'-0"
 DATE: 06/02/06

DRAWN BY: B.B.P.
 CHECKED BY: C.R.G.