


F.A.P. RTE.	SECTION	COUNTY	TOTAL SHEETS	SHEET NO.
774	*	EFFINGHAM	15	6
STA.	TO STA.			
FED. ROAD DIST. NO.	ILLINOIS	FED. AID PROJECT		
* D-7 WETLAND MITIGATION - 1				

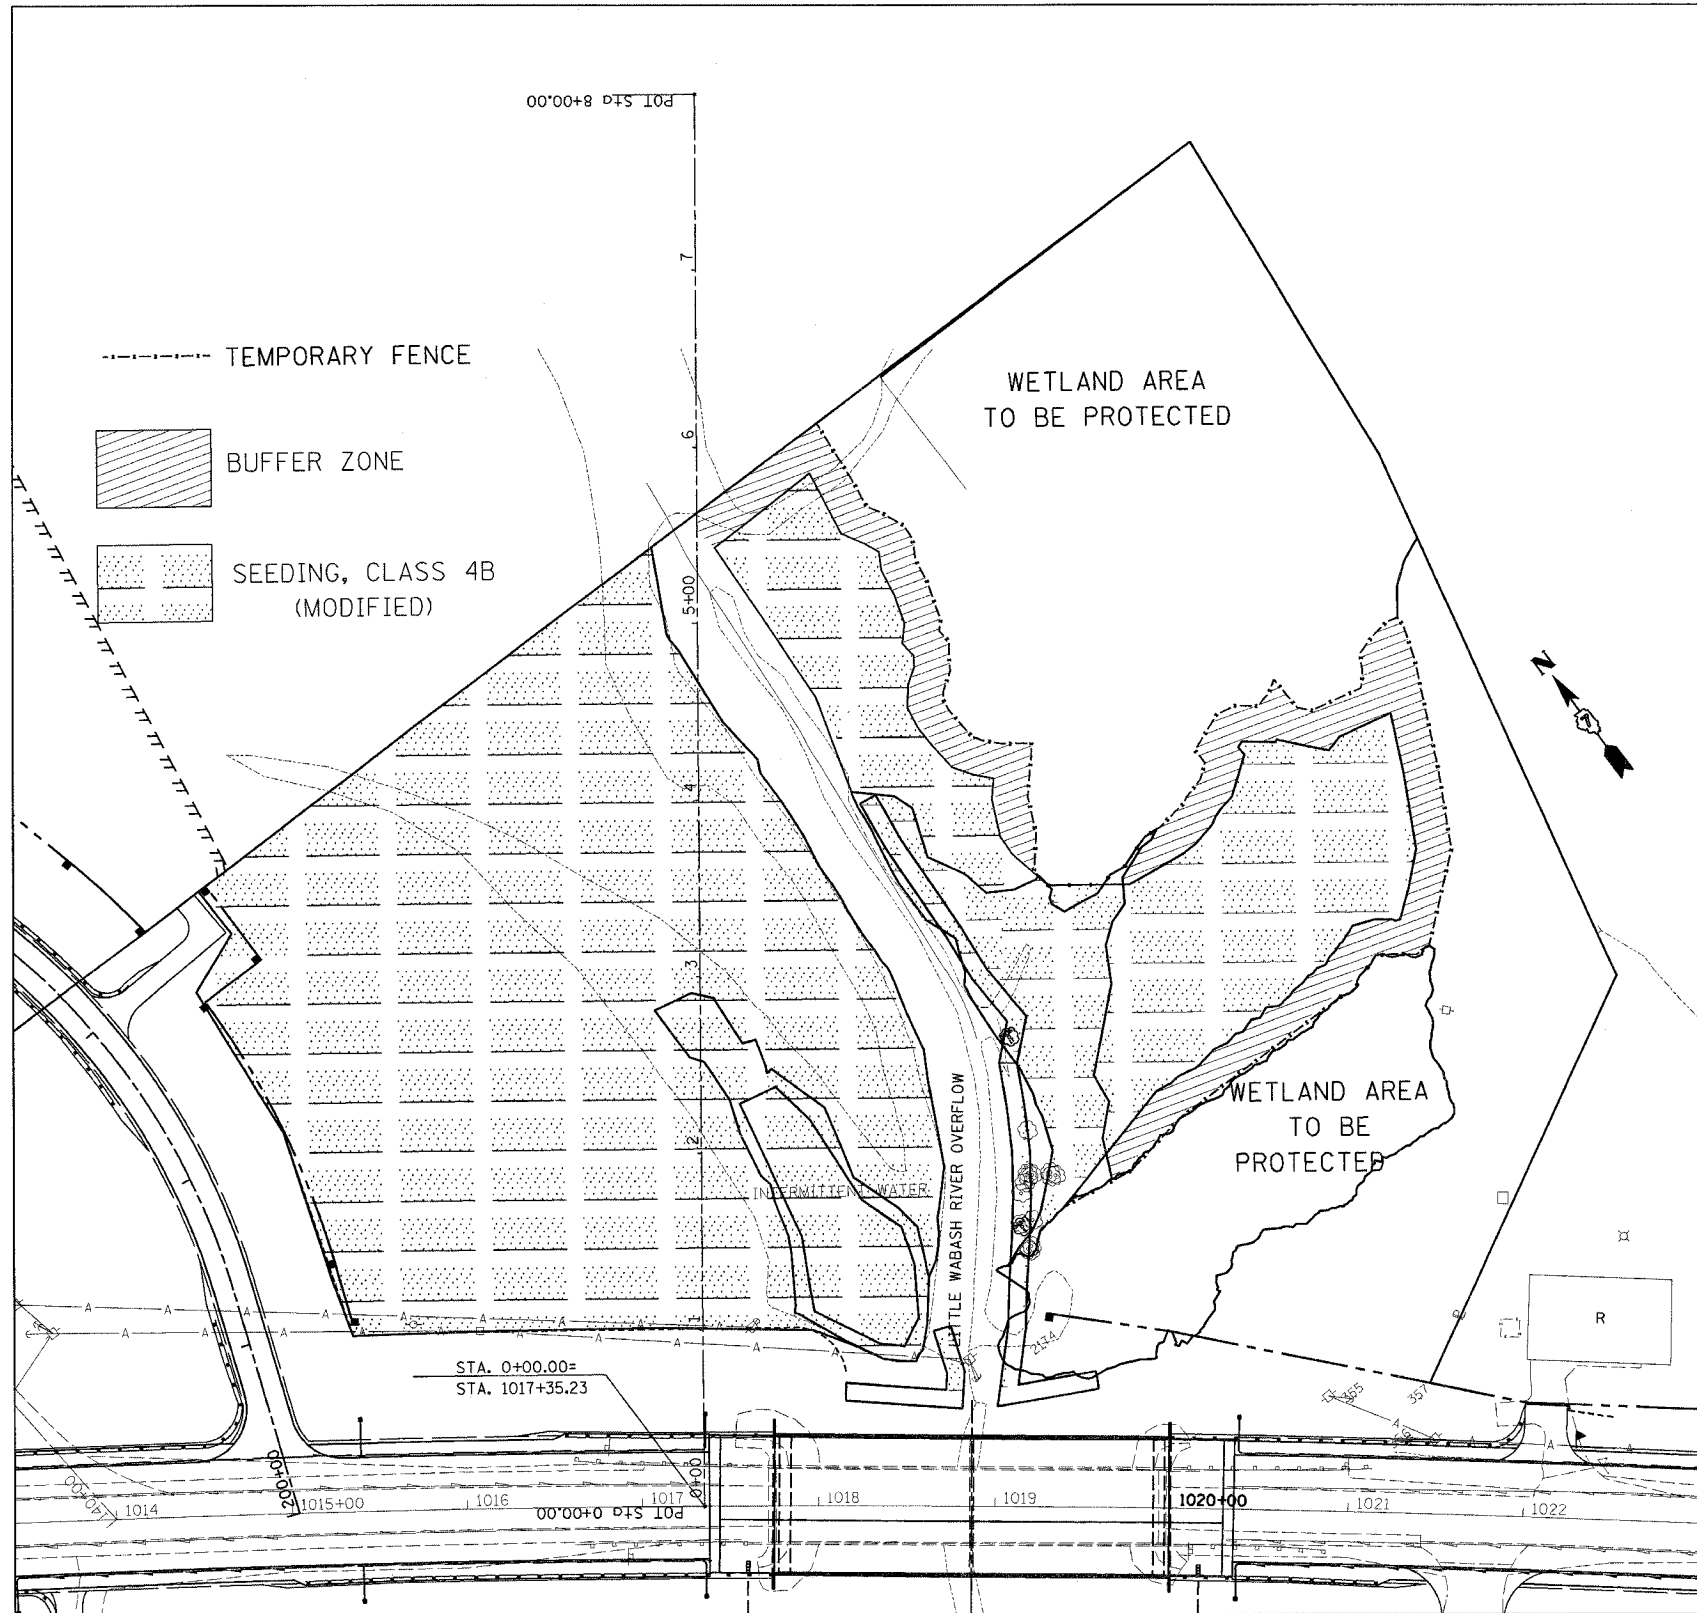

SEEDING SCHEDULE

SEEDING, CLASS 4B (MODIFIED)	4.60	ACRE
MULCH, METHOD 2*	4.60	ACRE
TEMPORARY EROSION CONTROL SEEDING	460	LBS

* USE PROCEDURE 2

MAINTENANCE MOWING	6.8	ACRE
WEED CONTROL, NON-SELECTIVE AND NON-RESIDUAL	3.2	GALLON

PLOT DATE = 4/22/2006
 PLOT SCALE = 85SCALE9
 USER NAME = dstrout

REVISIONS	
NAME	DATE

ILLINOIS DEPARTMENT OF TRANSPORTATION

**SEEDING, MOWING,
 SPRAYING DETAIL
 AND SCHEDULES**

SCALE: VERT. _____
 HORIZ. _____
 DATE _____ DRAWN BY _____
 CHECKED BY _____