
 


F.A. RTE.	SECTION	COUNTY	TOTAL SHEETS	SHEET NO.
•	••	•••	310	49


STA. TO STA. TO STA.

CONTRACT NO. 74155

- PARK ROADS
- SFWA PARK ROADS 2003-1
- MOULTRIE AND SHELBY

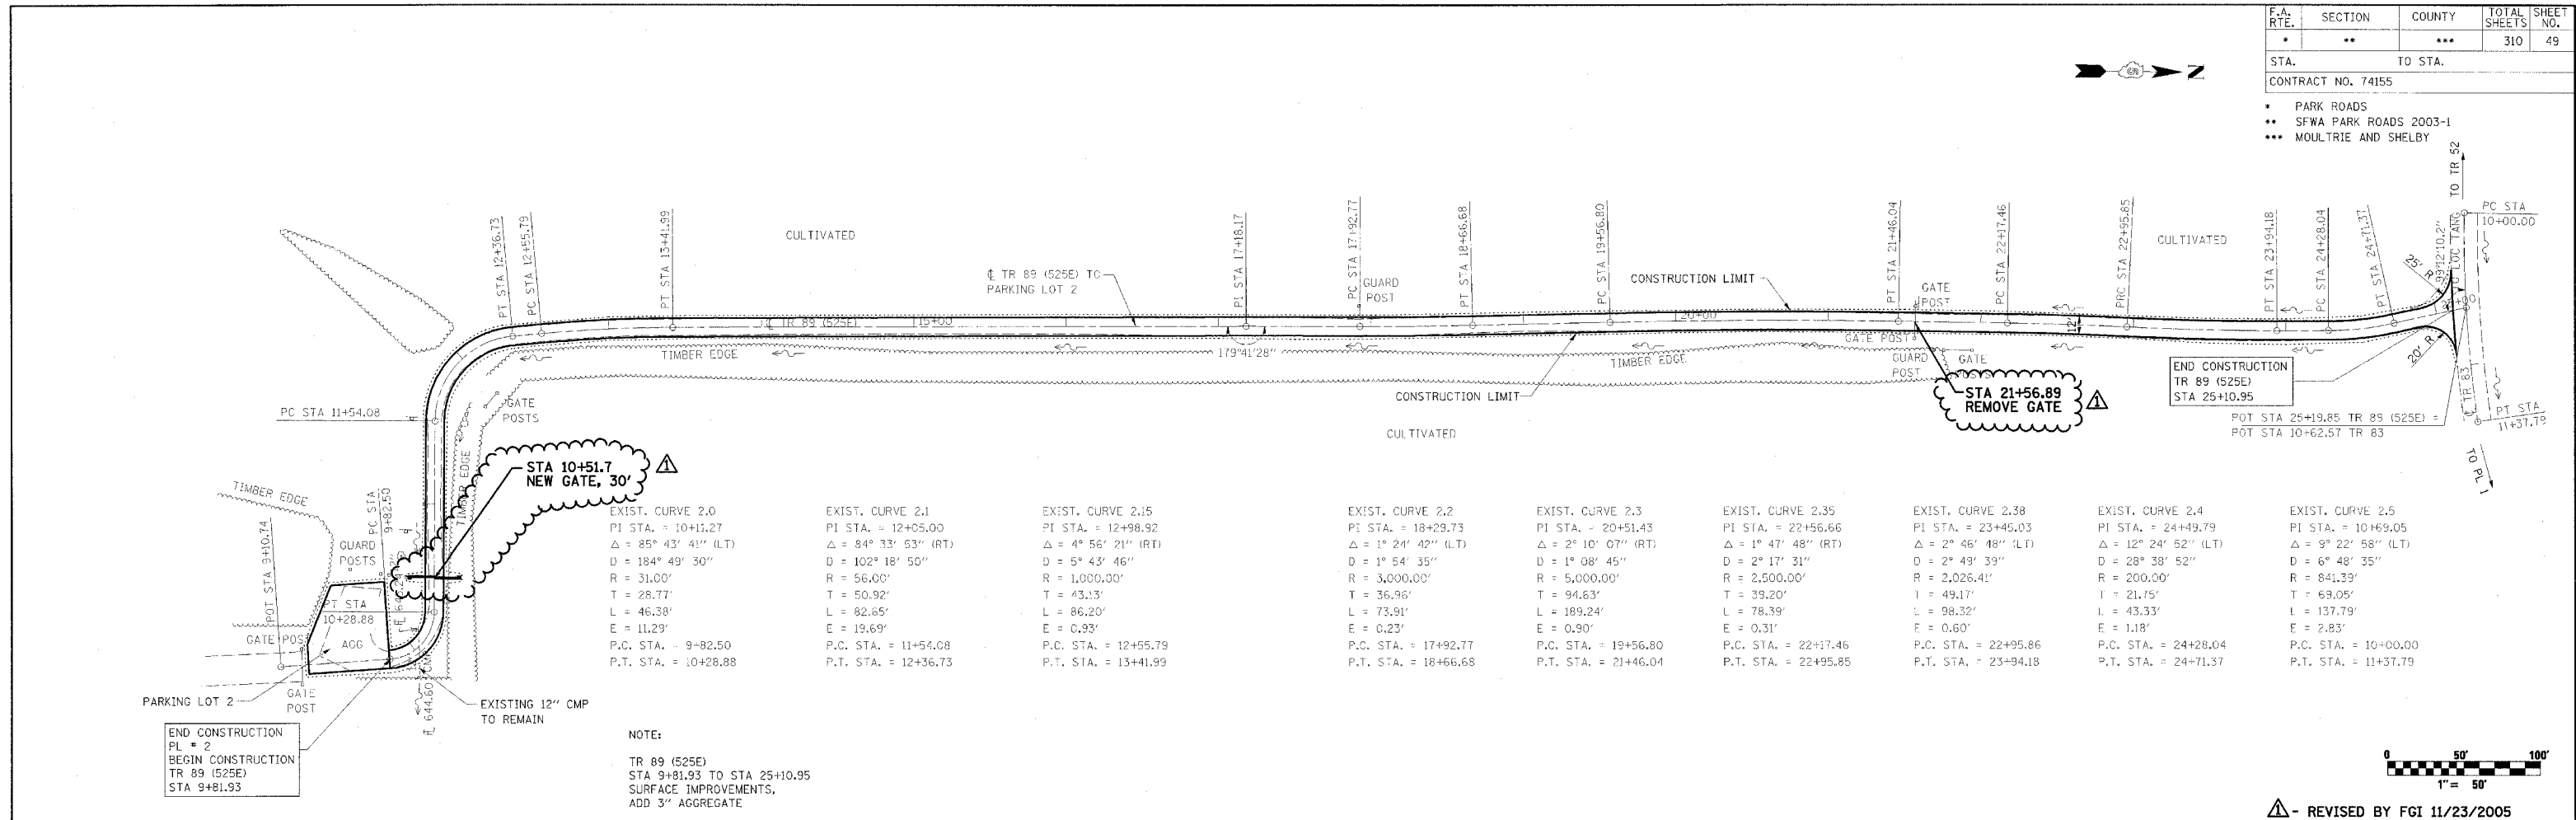

▲ - REVISED BY FGI 11/23/2005

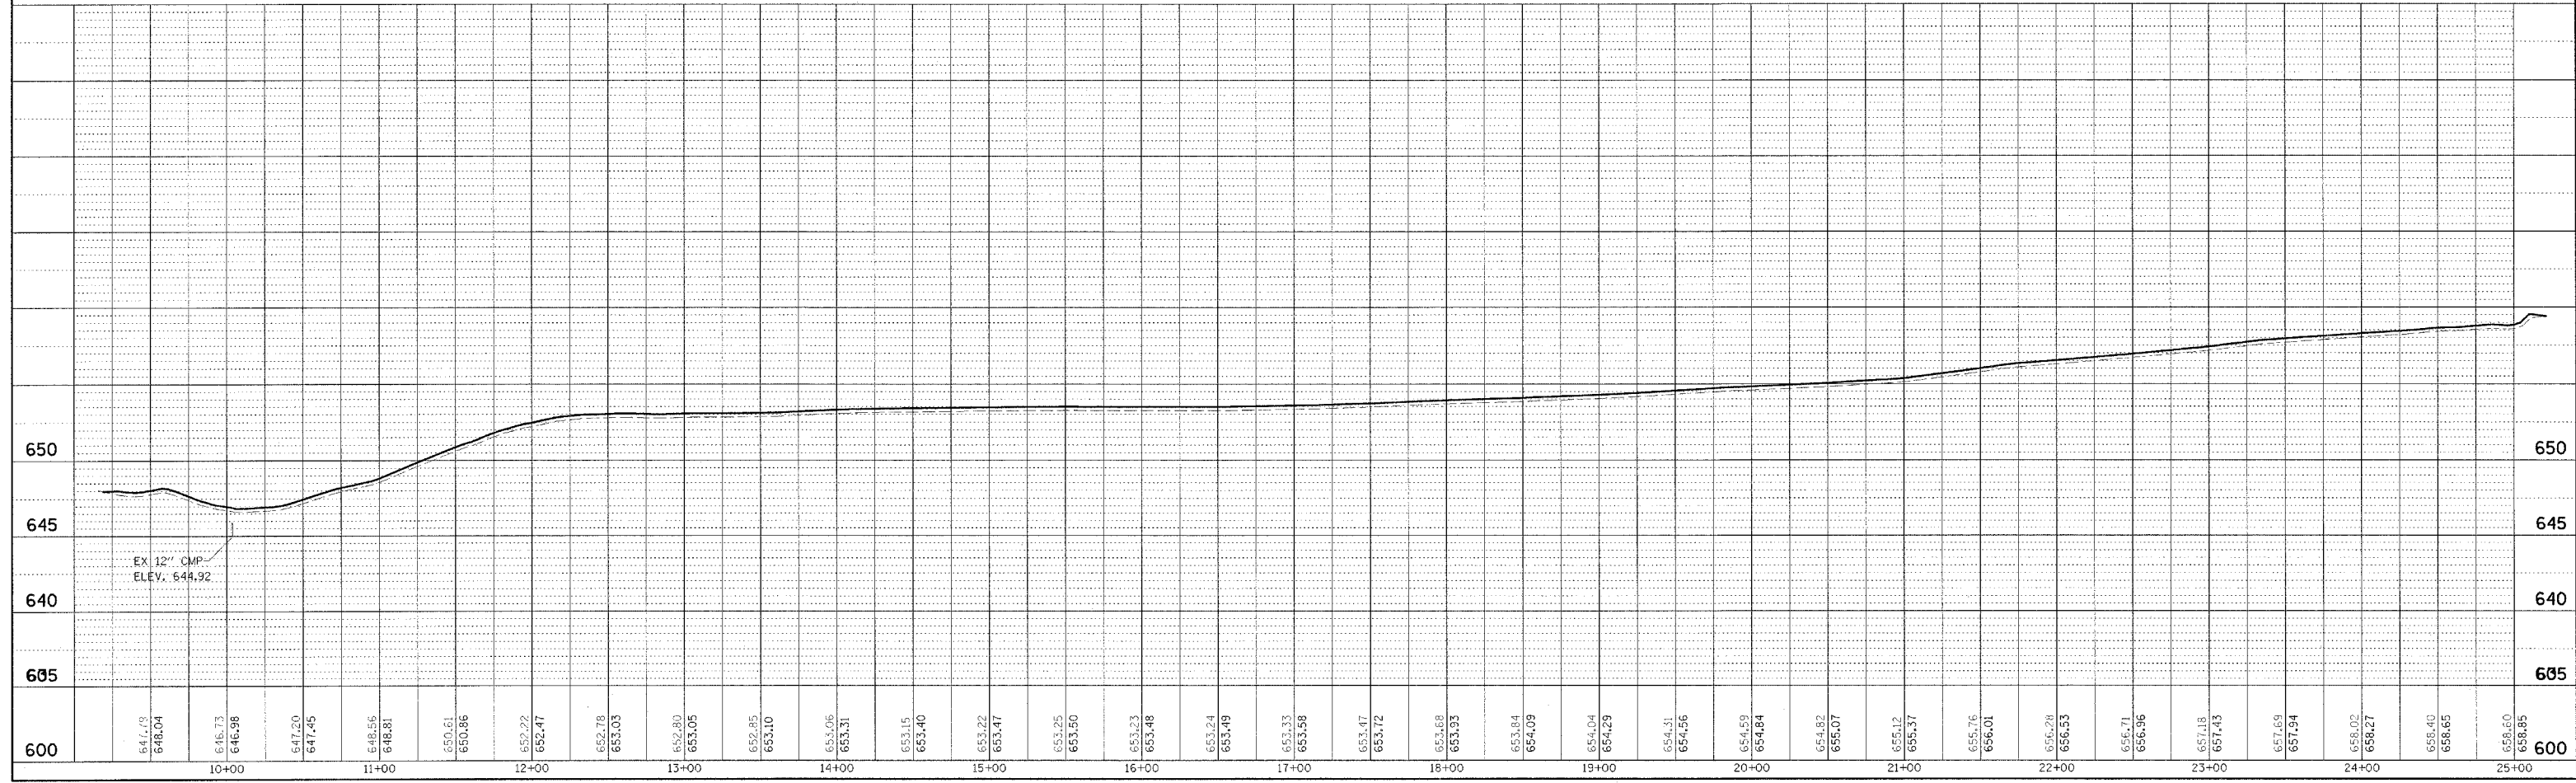

WEST OKAW FISH & WILDLIFE UNIT PLAN AND PROFILE, TR 89 (525E) TO PARKING LOT 2

DATE	BY	REVISION

DATE	BY	REVISION