


F.A. RTE.	SECTION	COUNTY	TOTAL SHEETS	SHEET NO.
*	**	***	310	58

STA. TO STA.
CONTRACT NO. 74155


- * PARK ROADS
- ** SFWA PARK ROADS 2003-1
- *** MOULTRIE AND SHELBY



PLAN	DATE
SURVEYED	
NOTE BOOK	
NO.	

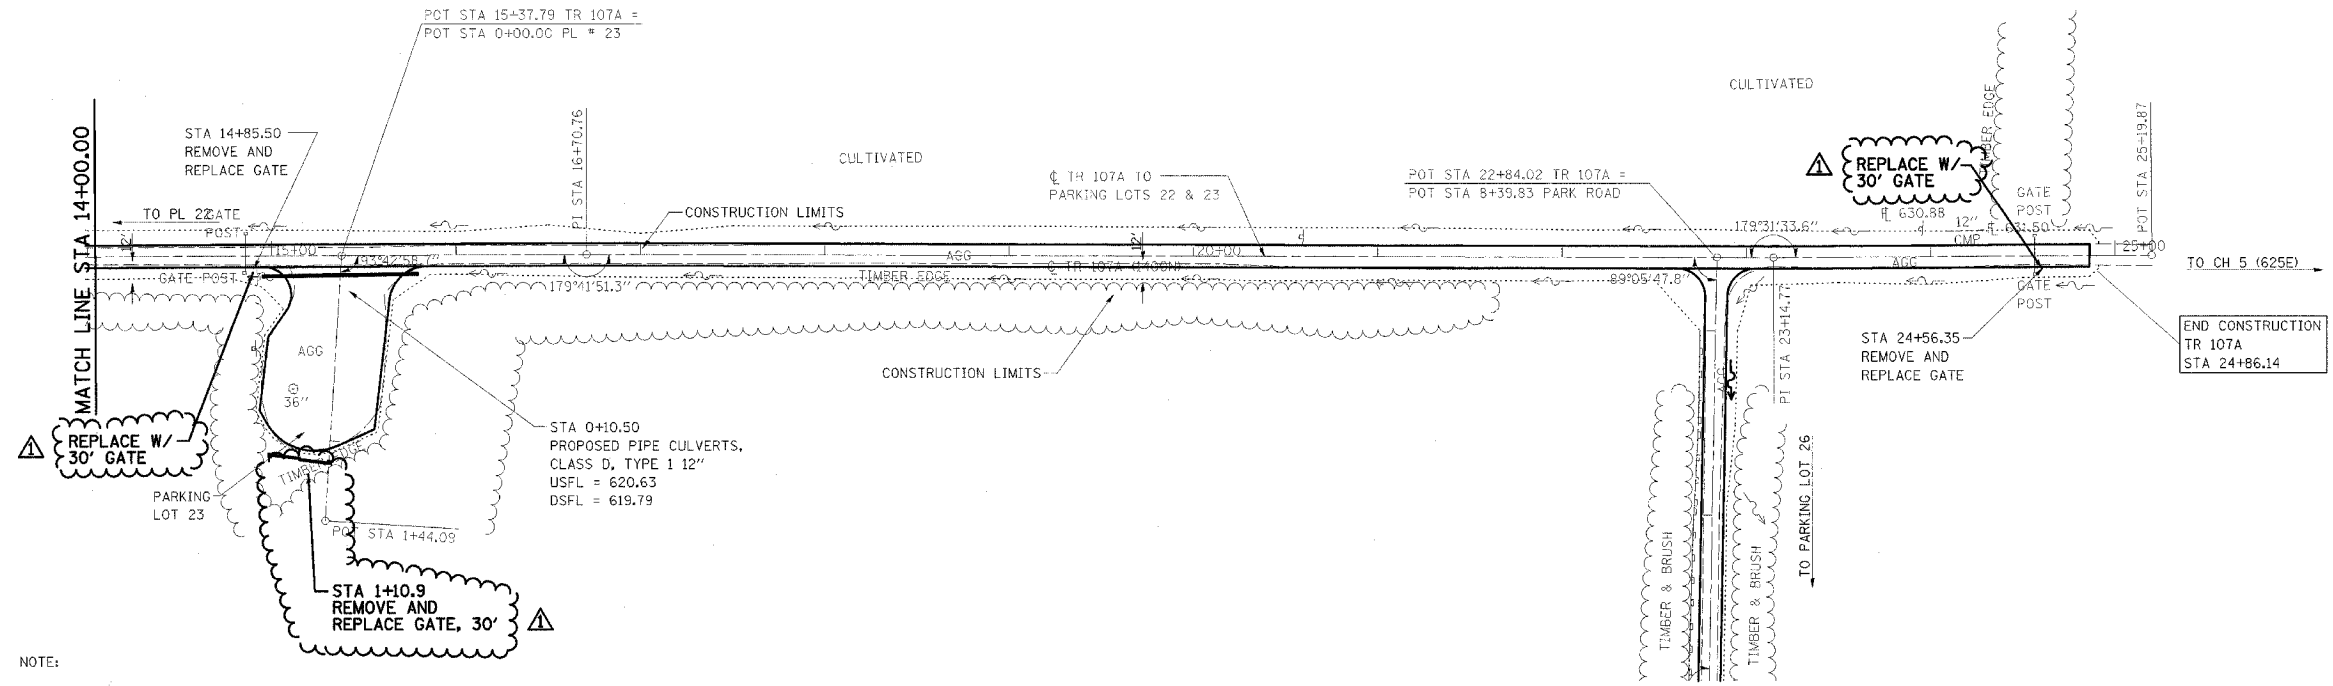


NOTE:
TR 107A
STA 1+58.05 TO STA 24+86.14
SURFACE IMPROVEMENTS,
ADD 3" AGGREGATE

 

△ - REVISED BY FGI 11/23/2005

PROFILE	DATE
SURVEYED	
NOTE BOOK	
NO.	

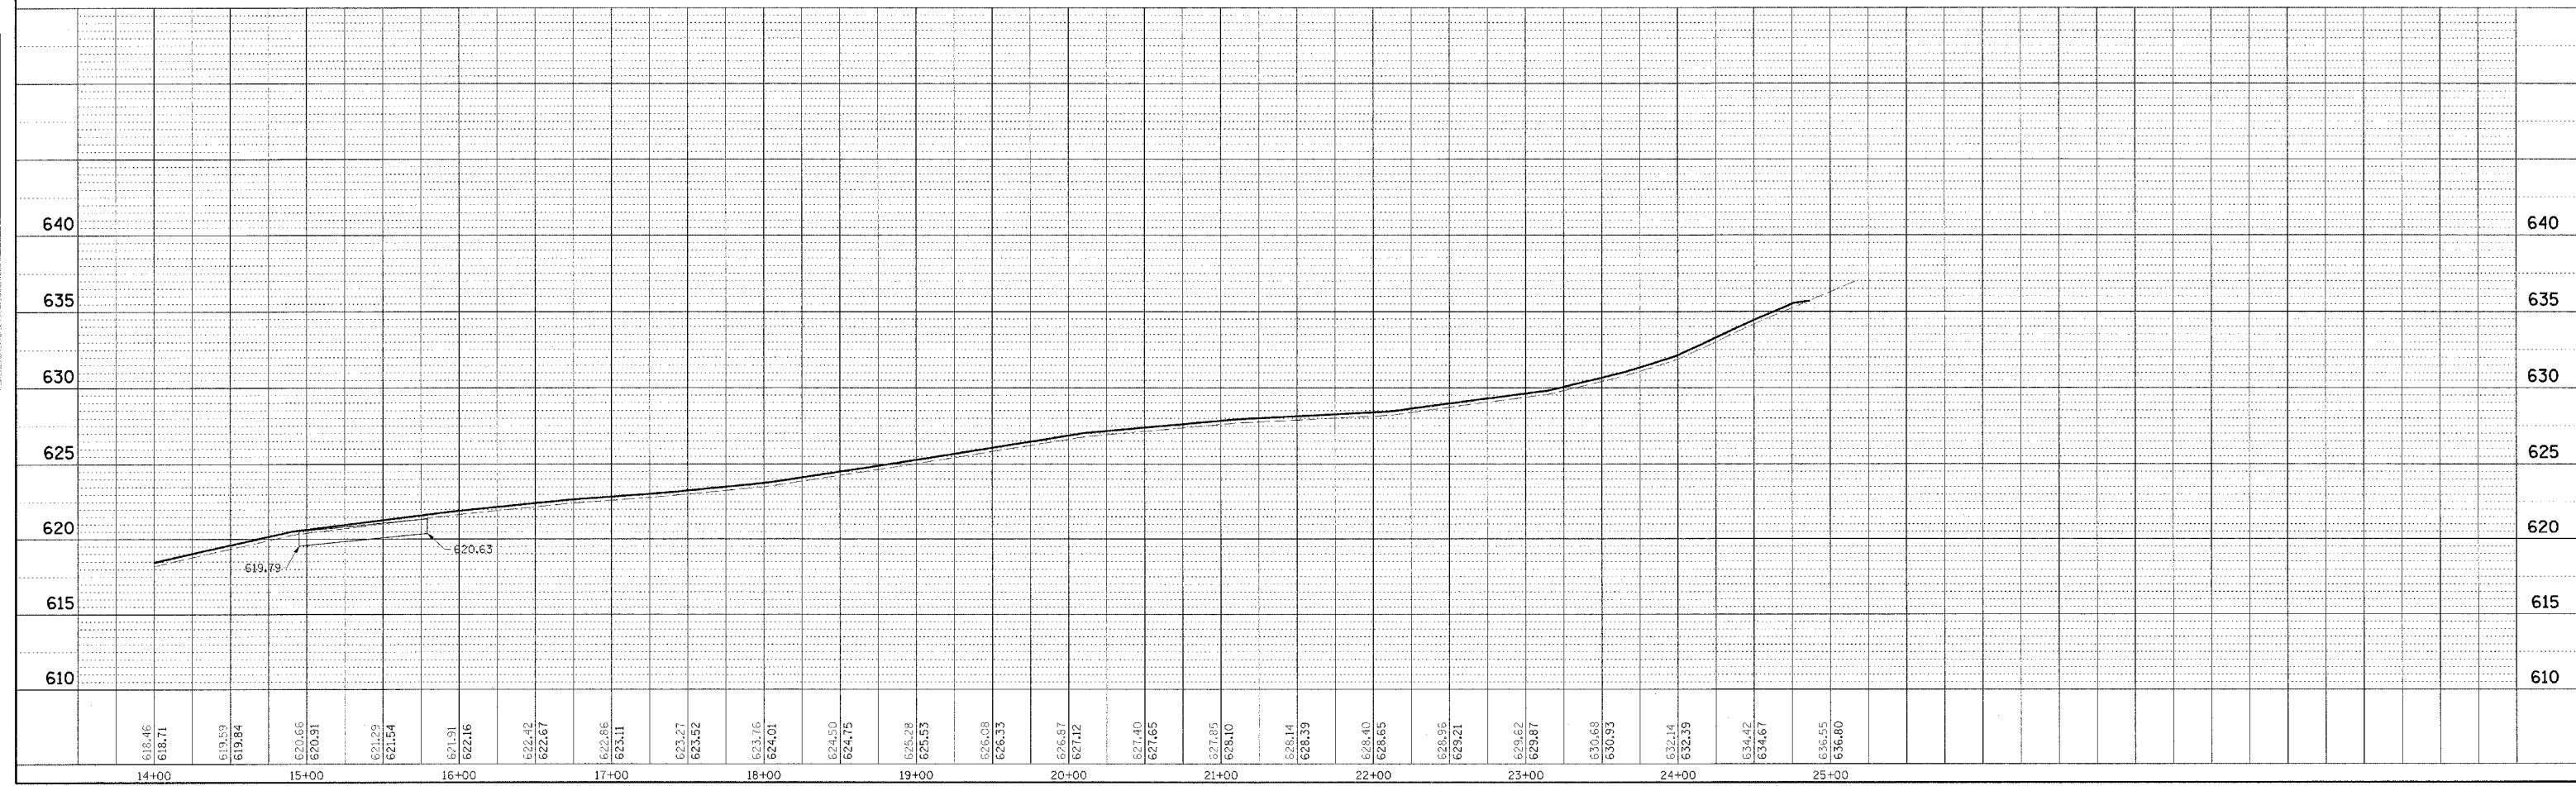

WEST OKAW FISH & WILDLIFE UNIT PLAN AND PROFILE, TR 107A TO PARKING LOTS 22 & 23