




F.A. RTE.	SECTION	COUNTY	TOTAL SHEETS	SHEET NO.
*	**	***	310	62
STA. TO STA.				
CONTRACT NO. 74155				
<ul style="list-style-type: none"> * PARK ROADS ** SFWA PARK ROADS 2003-1 *** MOULTRIE AND SHELBY 				

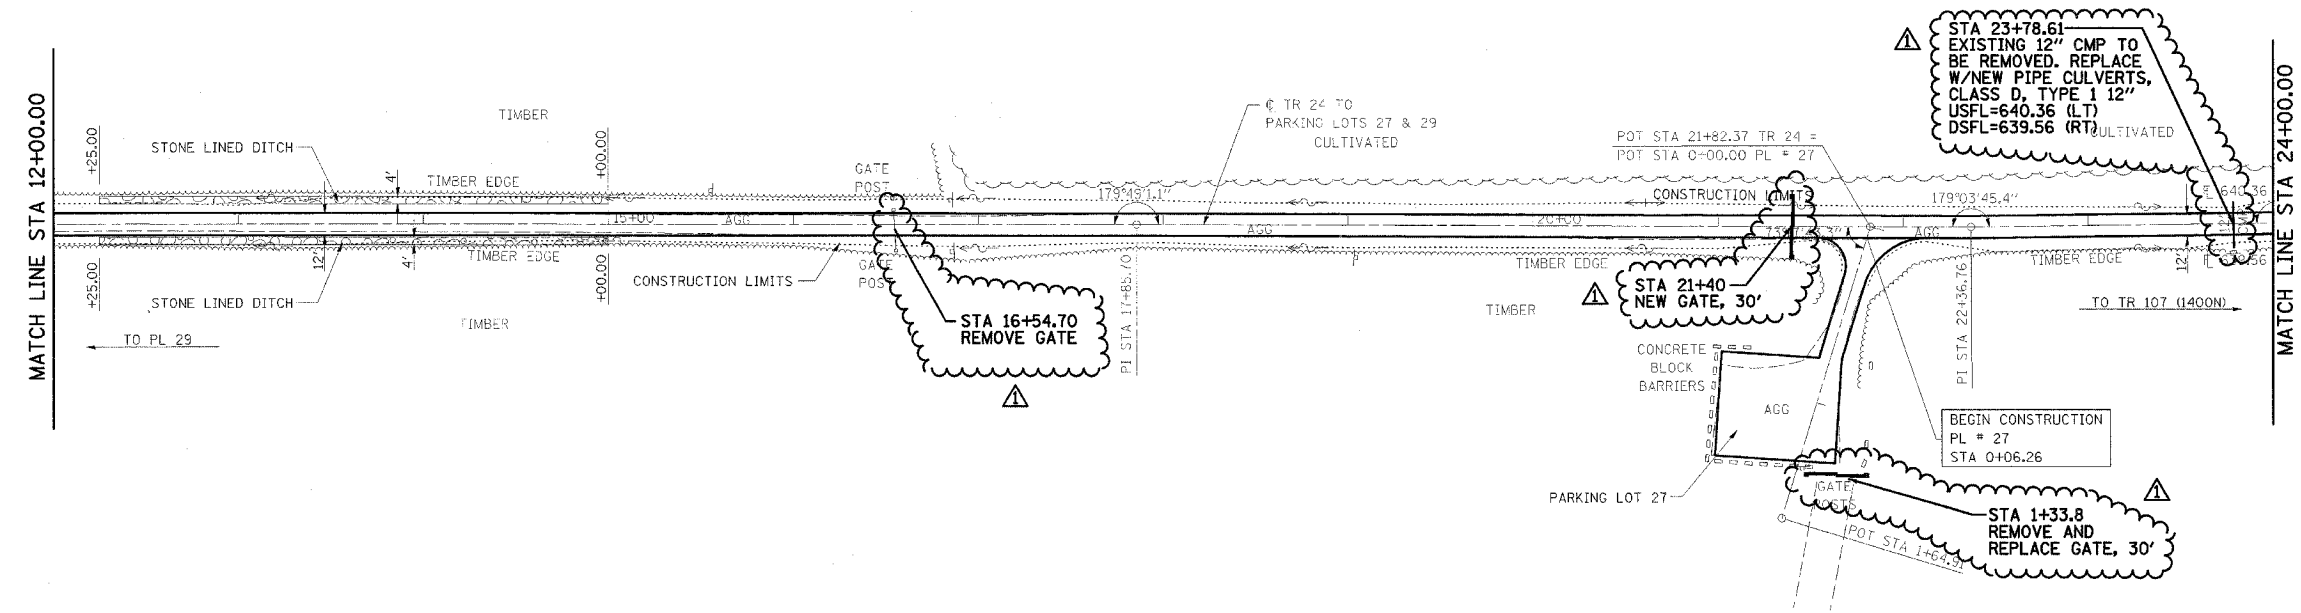

NOTE:
 TR 24
 STA 1+00.34 TO STA 34+54.40
 SURFACE IMPROVEMENTS,
 ADD 3\"/>

 

△ - REVISED BY FGI 11/23/2005

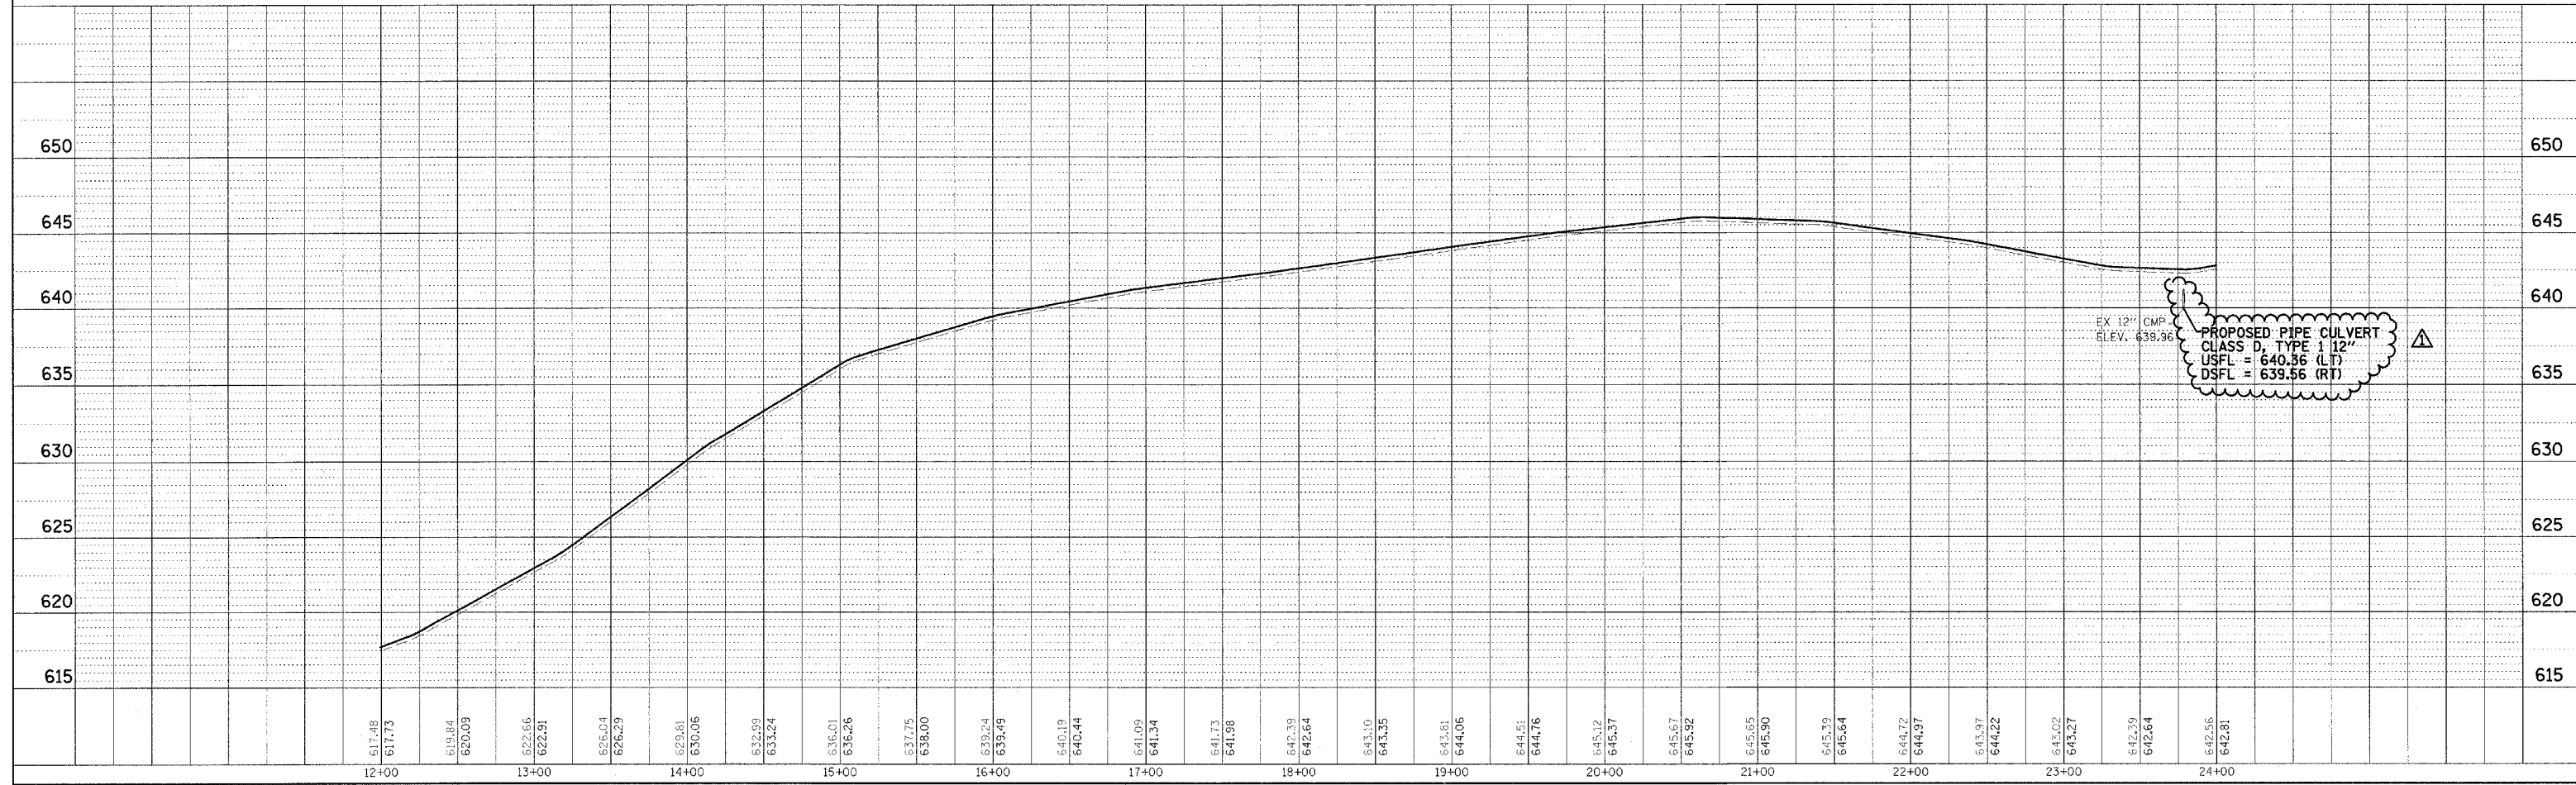

WEST OKAW FISH & WILDLIFE UNIT PLAN AND PROFILE, TR 24 TO PARKING LOTS 27 & 29

DATE	BY	REVISION

DATE	BY	REVISION