


F.A. RTE.	SECTION	COUNTY	TOTAL SHEETS	SHEET NO.
*	**	***	310	153

STA. TO STA.
CONTRACT NO. 74155


- * PARK ROADS
- ** SFWA PARK ROADS 2003-1
- *** MOULTRIE AND SHELBY

PLAN	NO.	DATE
REVISED		
NOTED		
REVISIONS		
DATE		
BY		
DATE		
BY		
DATE		
BY		
DATE		

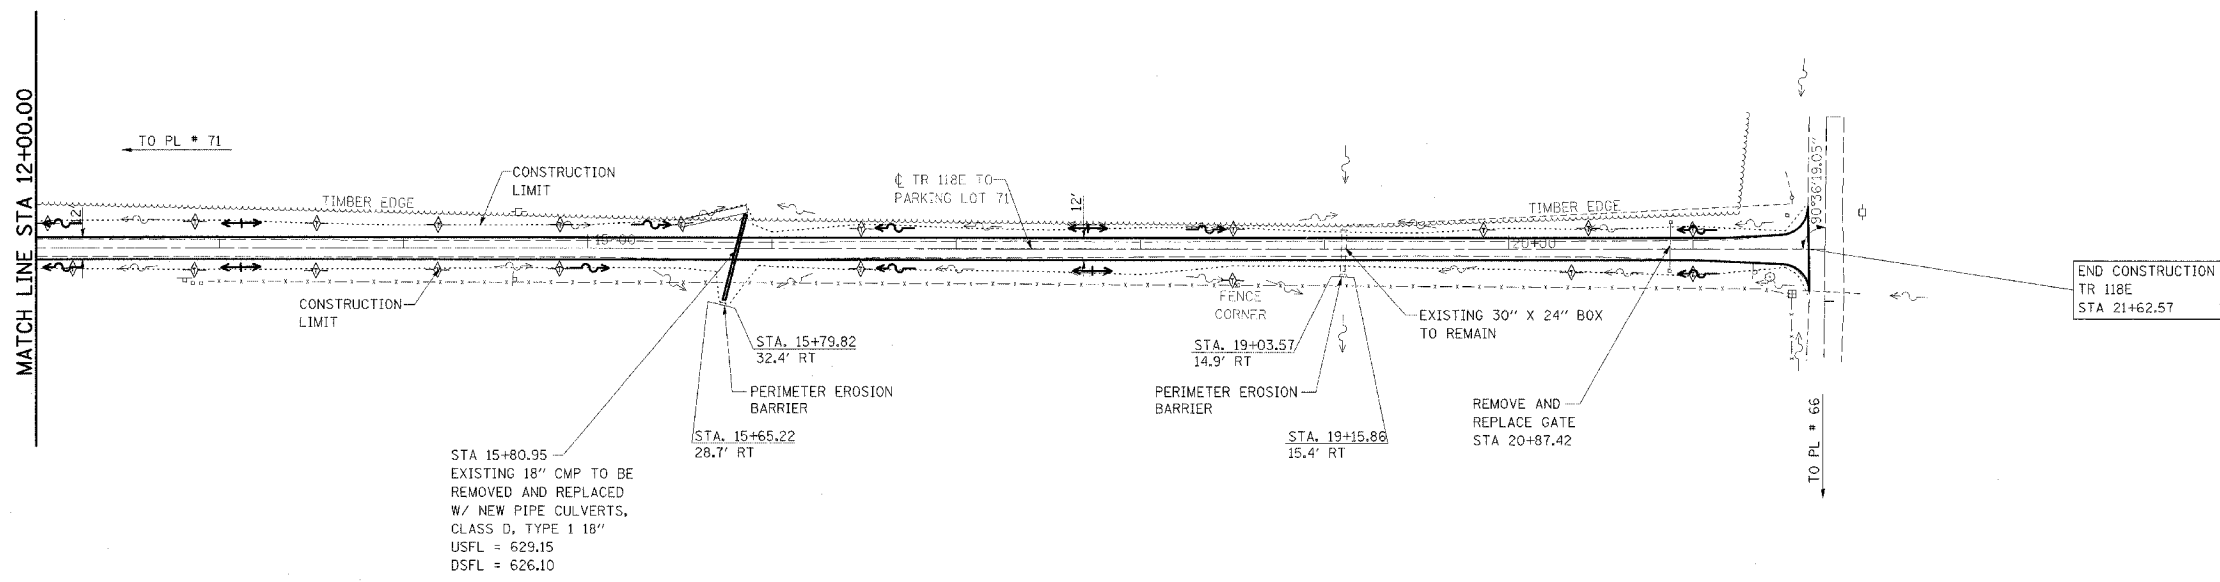


NOTE:
TR 118E
STA 1+48.42 TO STA 21+62.57
SURFACE IMPROVEMENTS,
ADD 3" AGGREGATE

REVISIONS TO PARK ROADS AND PARKING LOTS SHOWN ON PREVIOUS PLAN SHEETS THAT DO NOT IMPACT EROSION CONTROL ARE NOT BALLOONED OR NOTED AS REVISIONS TO ELIMINATE CLUTTER AND CROWDING ON THE EROSION CONTROL SHEETS

 

PROFILE	NO.	DATE
REVISED		
NOTED		
REVISIONS		
DATE		
BY		
DATE		
BY		
DATE		
BY		
DATE		

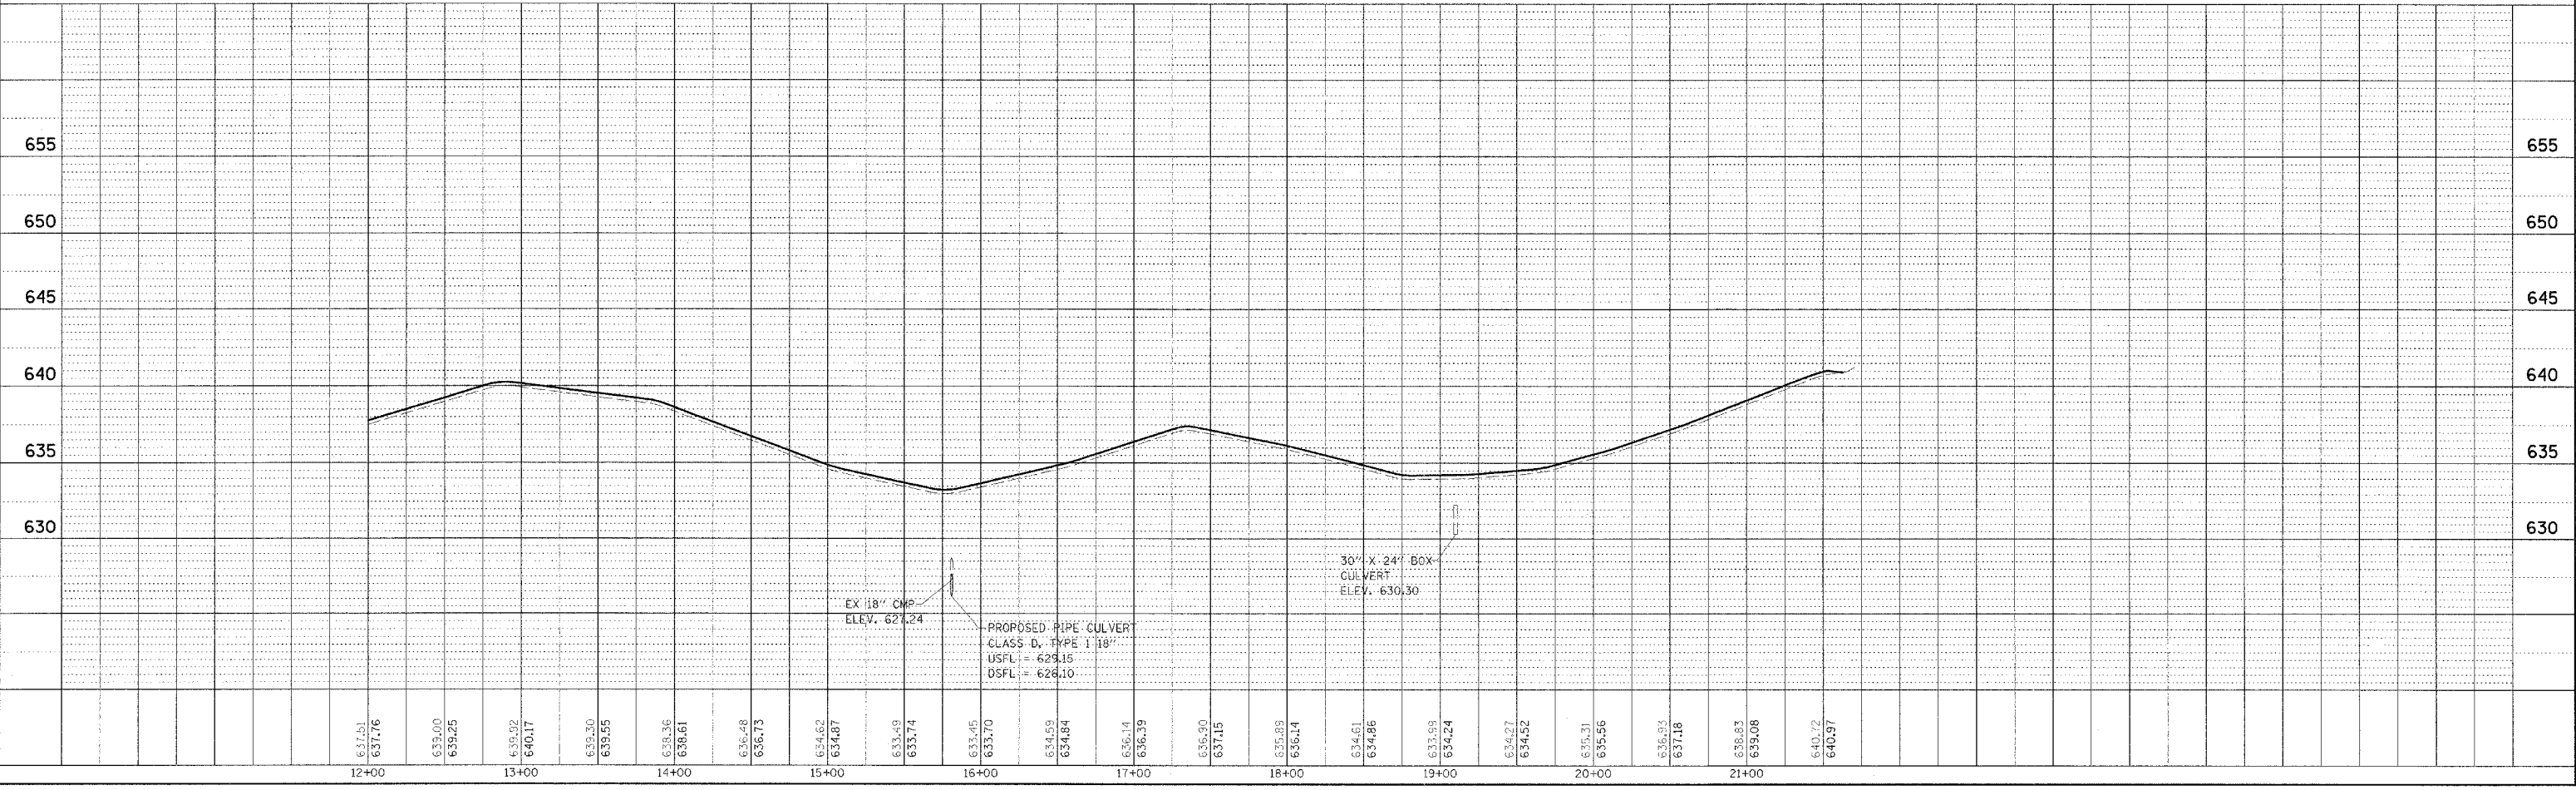

KASKASKIA FISH & WILDLIFE UNIT EROSION CONTROL PLAN AND PROFILE, TR 118E TO PARKING LOT 71