


F.A. RTE.	SECTION	COUNTY	TOTAL SHEETS	SHEET NO.
*	**	***	310	154
STA. _____ TO STA. _____		CONTRACT NO. 74155		
<ul style="list-style-type: none"> <li>* PARK ROADS</li> <li>** SFWA PARK ROADS 2003-1</li> <li>*** MOULTRIE AND SHELBY</li> </ul>				




PLAN	BY	DATE
SURVEYED BY _____ DATE _____ CHECKED BY _____ DATE _____ NO. _____		

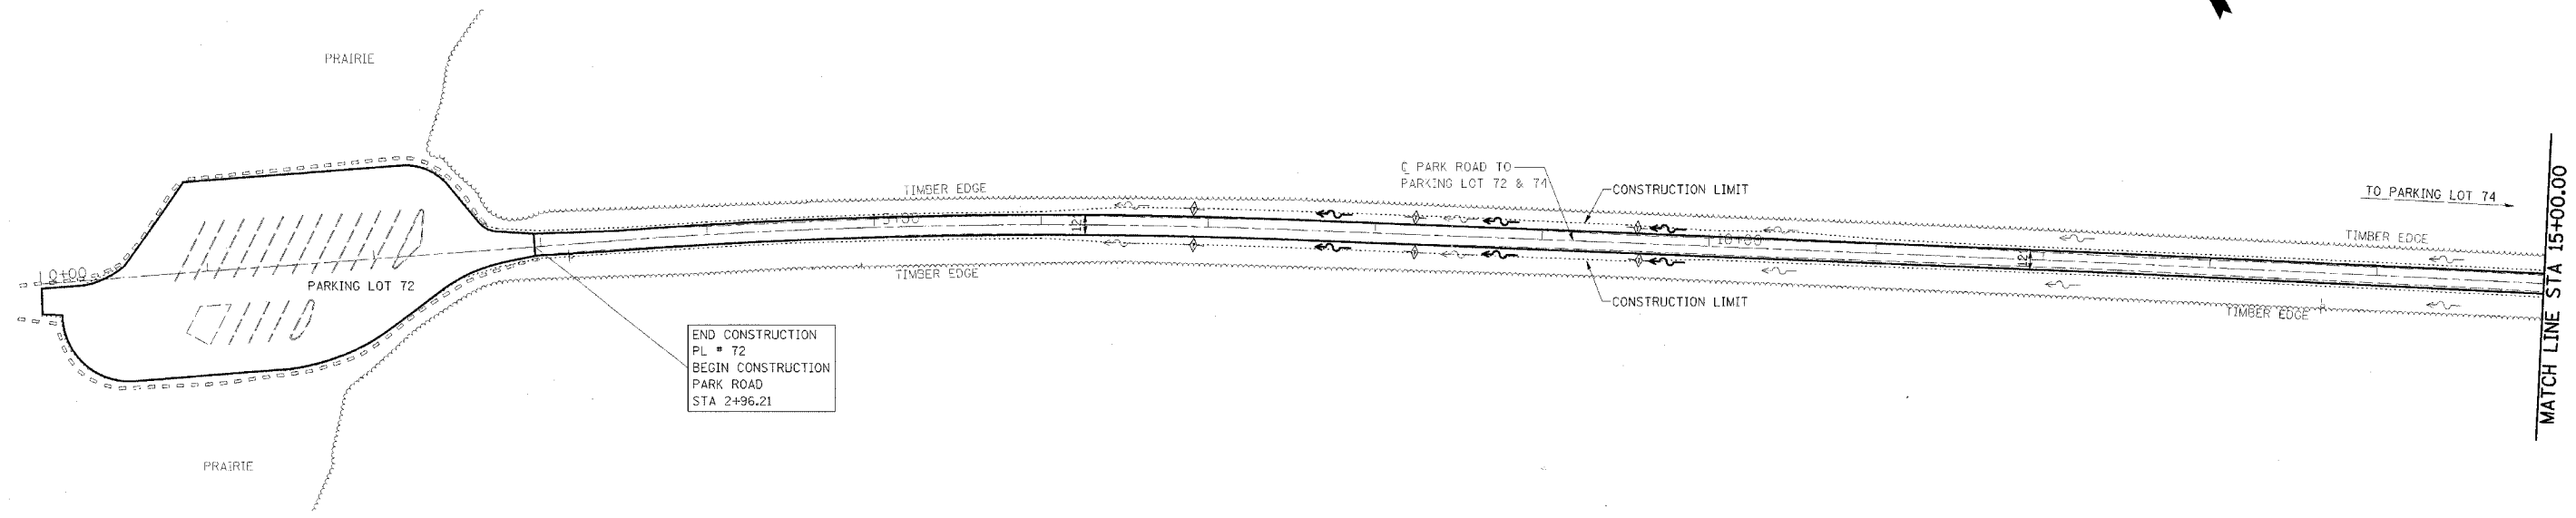


NOTE:  
 PARK ROAD  
 STA 0+00.00 TO STA 41+68.57  
 SCARIFY ROAD AND PARKING  
 LOT 72, ADD 3" AGGREGATE  
 AND ADD A-2 TREATMENT

REVISIONS TO PARK ROADS AND PARKING LOTS  
 SHOWN ON PREVIOUS PLAN SHEETS THAT DO NOT  
 IMPACT EROSION CONTROL ARE NOT BALLOONED  
 OR NOTED AS REVISIONS TO ELIMINATE CLUTTER  
 AND CROWDING ON THE EROSION CONTROL SHEETS

 

PROFILE	BY	DATE
SURVEYED BY _____ DATE _____ CHECKED BY _____ DATE _____ NO. _____		

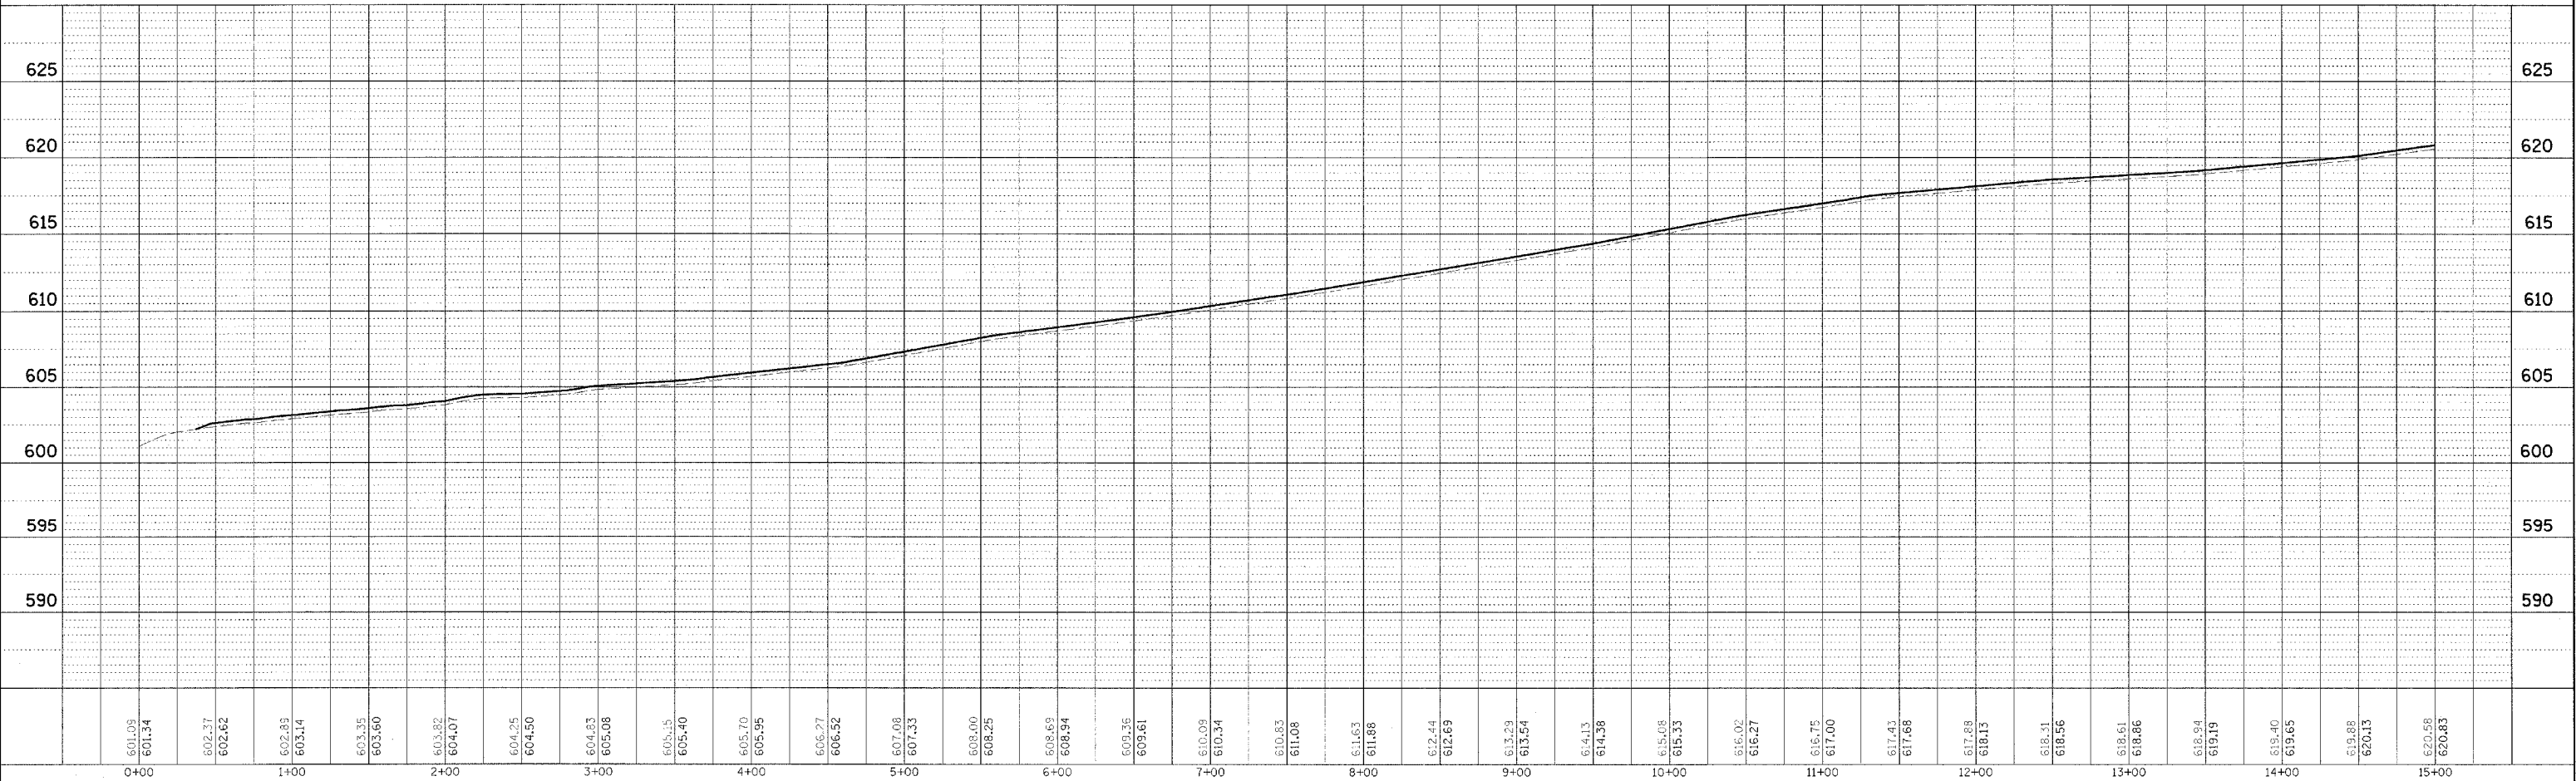

KASKASKIA FISH & WILDLIFE UNIT EROSION CONTROL PLAN AND PROFILE, PARK ROAD TO PARKING LOTS 72 & 74