


F.A.U. RTE.	SECTION	COUNTY	TOTAL SHEETS	SHEET NO.
---	00-P4003-00-BT	WILL	57	8
STA.	21+00	TO STA.	34+00	
FED. ROAD DIST. NO. 1	ILLINOIS FED. AID PROJECT			

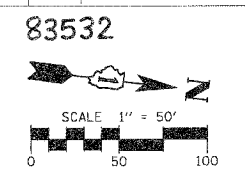


PLAN	SURVEYED	DATE
NO. _____	BY _____	_____
NOTE BOOK NO. _____	PROJECT NO. _____	
	FILE NAME _____	

PROFILE	DATE
NO. _____	_____
NOTE BOOK NO. _____	



- BIKE PATH:**
- AGGREGATE SURFACE COURSE, TYPE B (SPECIAL)
  - AGGREGATE BASE COURSE TYPE B, 8"
- WALKING PATH:**
- WOOD CHIPS 6"

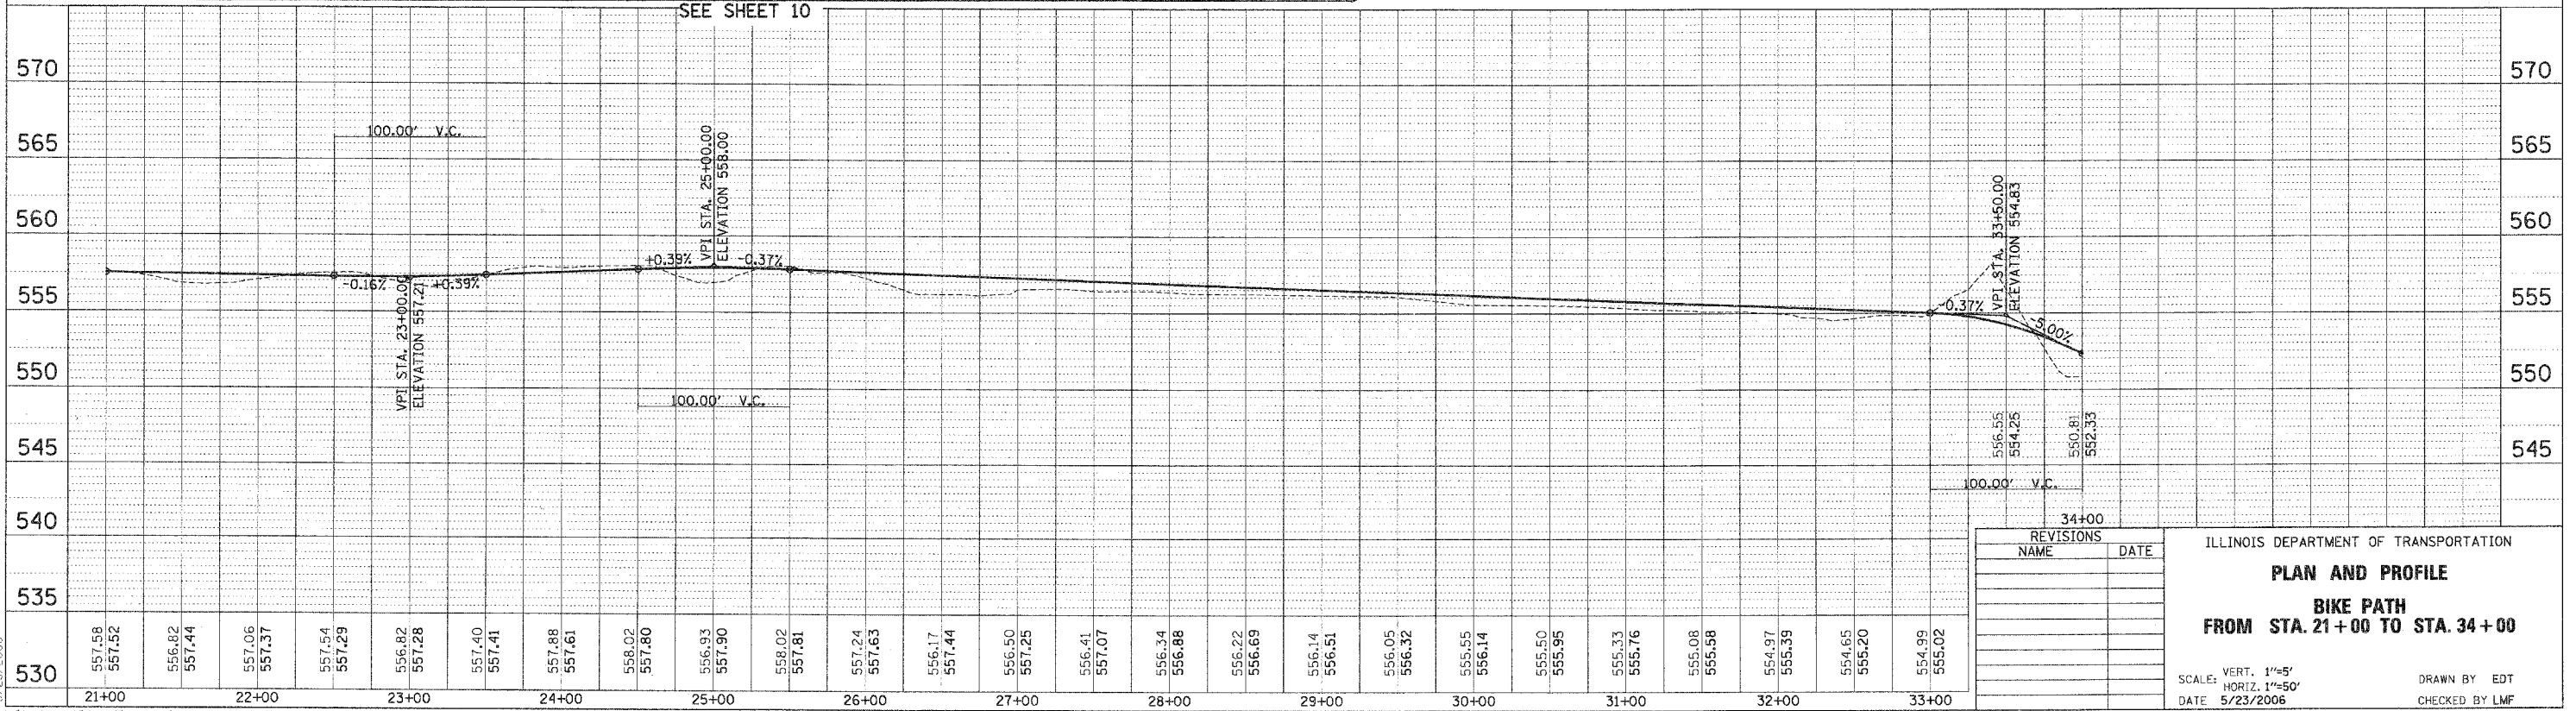

REVISIONS	NAME	DATE

ILLINOIS DEPARTMENT OF TRANSPORTATION

**PLAN AND PROFILE**

**BIKE PATH**

**FROM STA. 21+00 TO STA. 34+00**

SCALE: VERT. 1"=5'  
 HORIZ. 1"=50'

DATE 5/23/2006

DRAWN BY EDT  
 CHECKED BY LMF

5/23/2006

N:\lockport\01-258\DESIGN\0125-9PP02.pln