
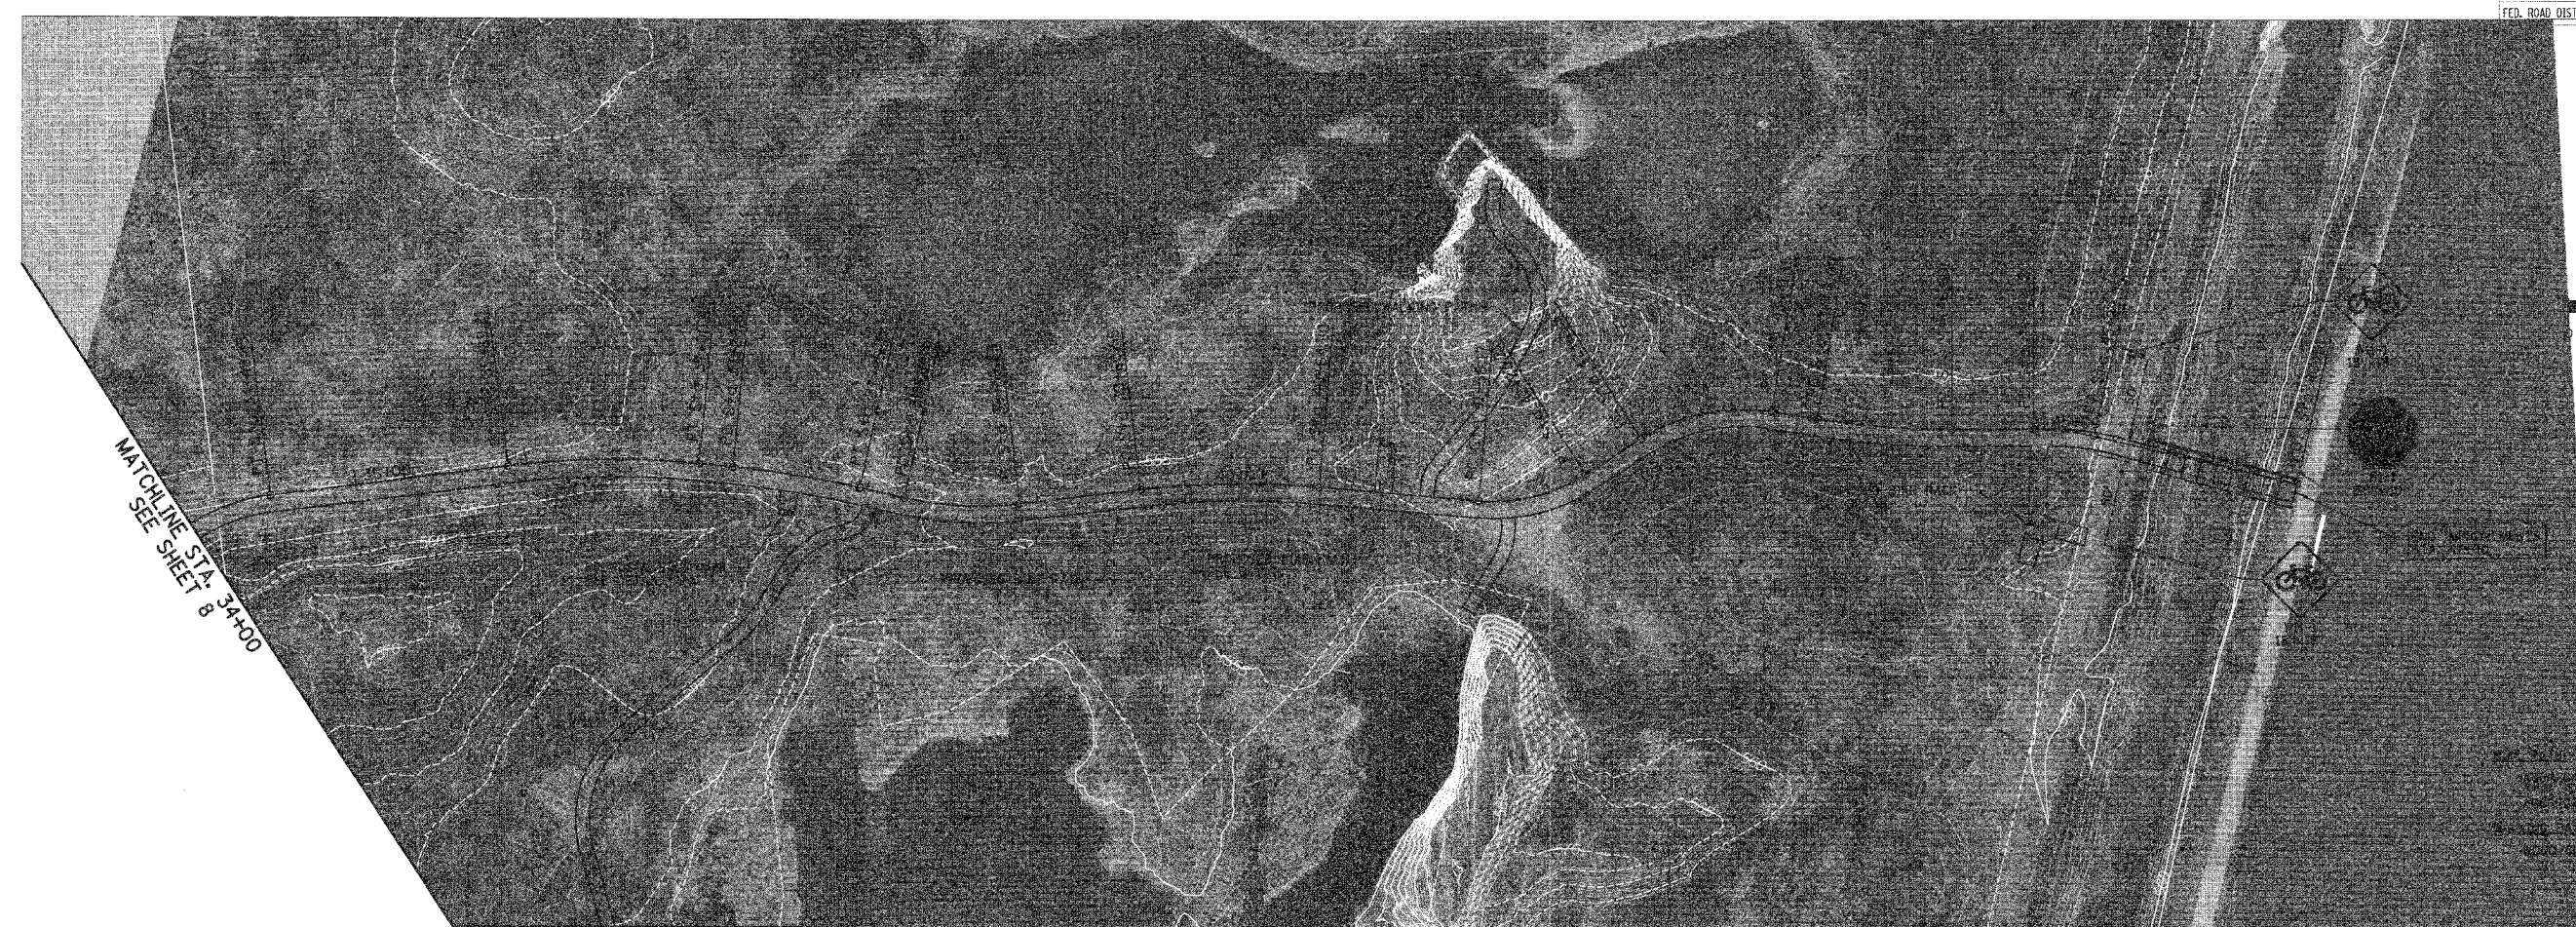


F.A.W. RTE.	SECTION	COUNTY	TOTAL SHEETS	SHEET NO.
00-P4003-00-BT	WILL	57	9	
STA. 34+00	TO STA. 47+19.57			
FED. ROAD DIST. NO. 1 (ILLINOIS) FED. AID PROJECT				

83532

 


MATCHLINE STA 34+00
SEE SHEET 8

SURFACE COURSE,
SPECIAL
BASE COURSE TYPE B, 8"
ADDITIONAL 6"

PLAN	SURVEYED	DATE
NOTED	BY	
NOTE BOOK NO.	PLANNED	
NO.	BY	
	DATE	

PROFILE	DATE
NOTED	BY
NOTE BOOK NO.	PLANNED
NO.	BY
	DATE

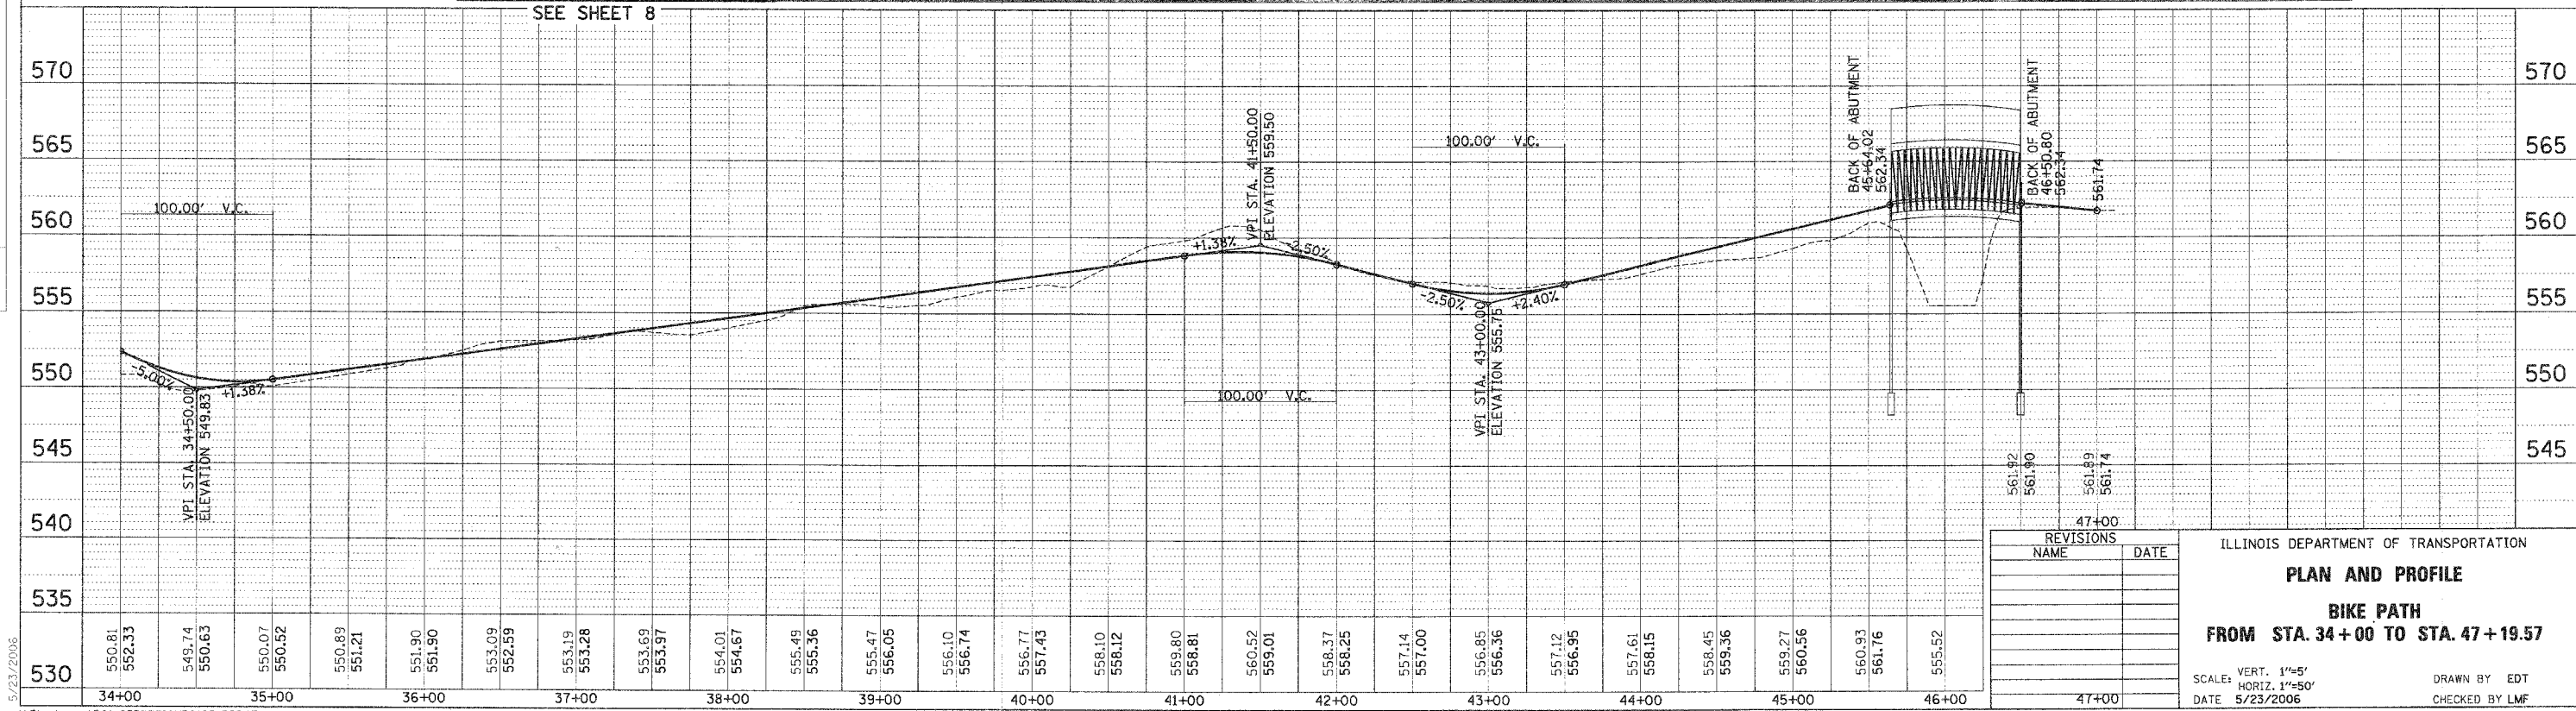

REVISIONS	
NAME	DATE

ILLINOIS DEPARTMENT OF TRANSPORTATION
PLAN AND PROFILE
BIKE PATH
FROM STA. 34+00 TO STA. 47+19.57

SCALE: VERT. 1"=5'
 HORIZ. 1"=50'
 DATE 5/23/2006

DRAWN BY EDT
 CHECKED BY LMF

5/23/2006

N:\lockport\01-258\DESIGN\0125-BPP03.plt