


F.A.J. RTE.	SECTION	COUNTY	TOTAL SHEETS	SHEET NO.
---	00-P4003-00-BT	WILL	57	11
STA.	TO STA.			
FED. ROAD DIST. NO. 1	ILLINOIS FED. AID PROJECT			

83532

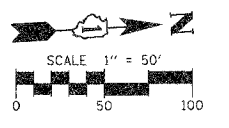


SEE SHEET 8

BIKE PATH:
 CONCRETE SURFACE COURSE, TYPE B (SPECIAL)
 CONCRETE BASE COURSE TYPE B, 8"
 GRASS PATH:
 WOOD CHIPS 6"

PLAN	DATE	BY
DATE: _____	BY: _____	BY: _____
DRAWN BY: _____		
CHECKED BY: _____		
DATE: _____		

PROFILE	DATE	BY
DATE: _____	BY: _____	BY: _____
DRAWN BY: _____		
CHECKED BY: _____		
DATE: _____		

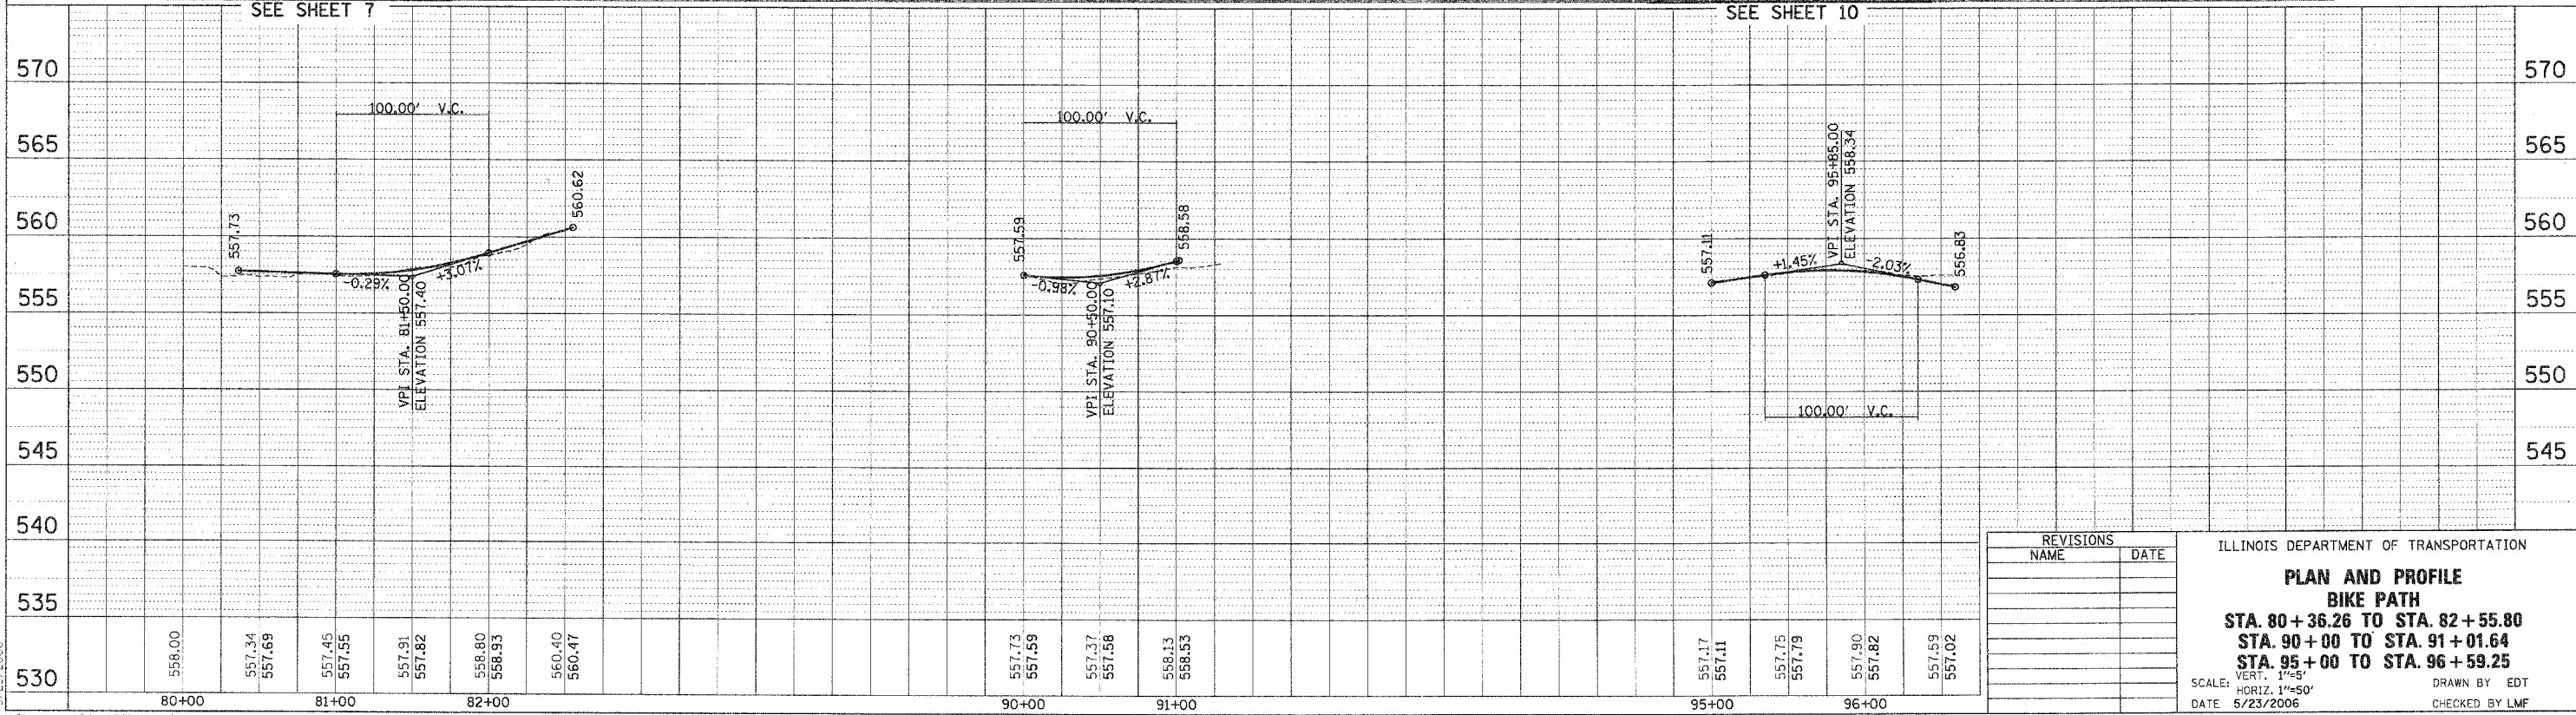

SEE SHEET 7

SEE SHEET 10

REVISIONS	
NAME	DATE

ILLINOIS DEPARTMENT OF TRANSPORTATION

PLAN AND PROFILE BIKE PATH

STA. 80+36.26 TO STA. 82+55.80

STA. 90+00 TO STA. 91+01.64

STA. 95+00 TO STA. 96+59.25

SCALE: VERT. 1"=5'
 HORIZ. 1"=50'

DATE: 5/23/2006

DRAWN BY: EDT
 CHECKED BY: LMF

5/23/2006
 N:\lockport\10-25\DESIGN\0125-BPP05.pln