


F.A.U. RTE.	SECTION	COUNTY	TOTAL SHEETS	SHEET NO.
---	00-P4003-00-BT	WILL	57	13
STA.	120+00	TO STA.	131+70.99	
FED. ROAD DIST. NO. 1 ILLINOIS FED. AID PROJECT				

SEE SHEET 11

83532

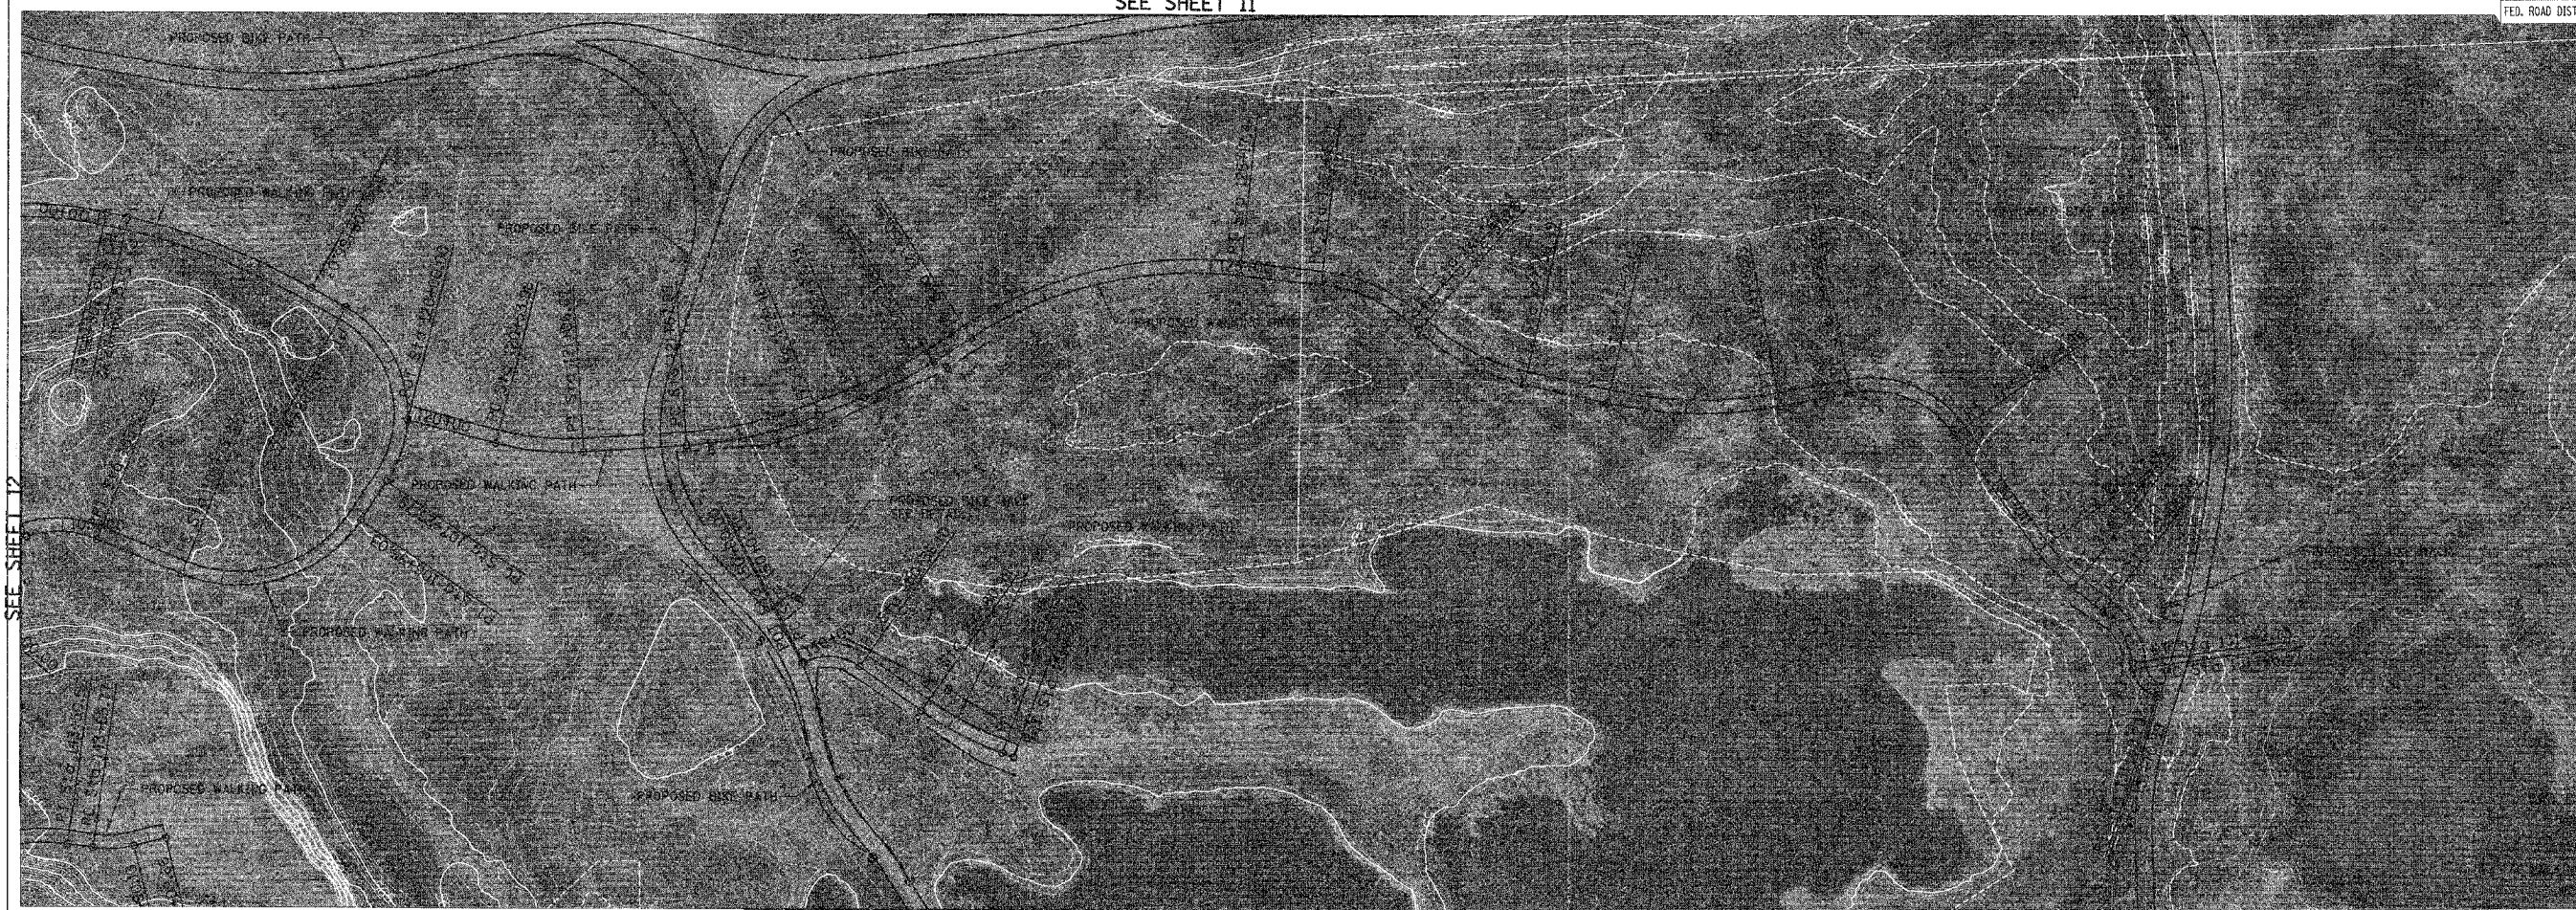


REGULATE SURFACE COURSE,
 TYPE B (SPECIAL)
 REGULATE BASE COURSE TYPE B, 8"
 PATH
 60 CHIPS 6"

PLAN	DATE
BY	
NOTED	
DATE	
BY	
NOTED	
DATE	
BY	

PROFILE	DATE
BY	
NOTED	
DATE	
BY	
NOTED	
DATE	
BY	

SEE SHEET 14

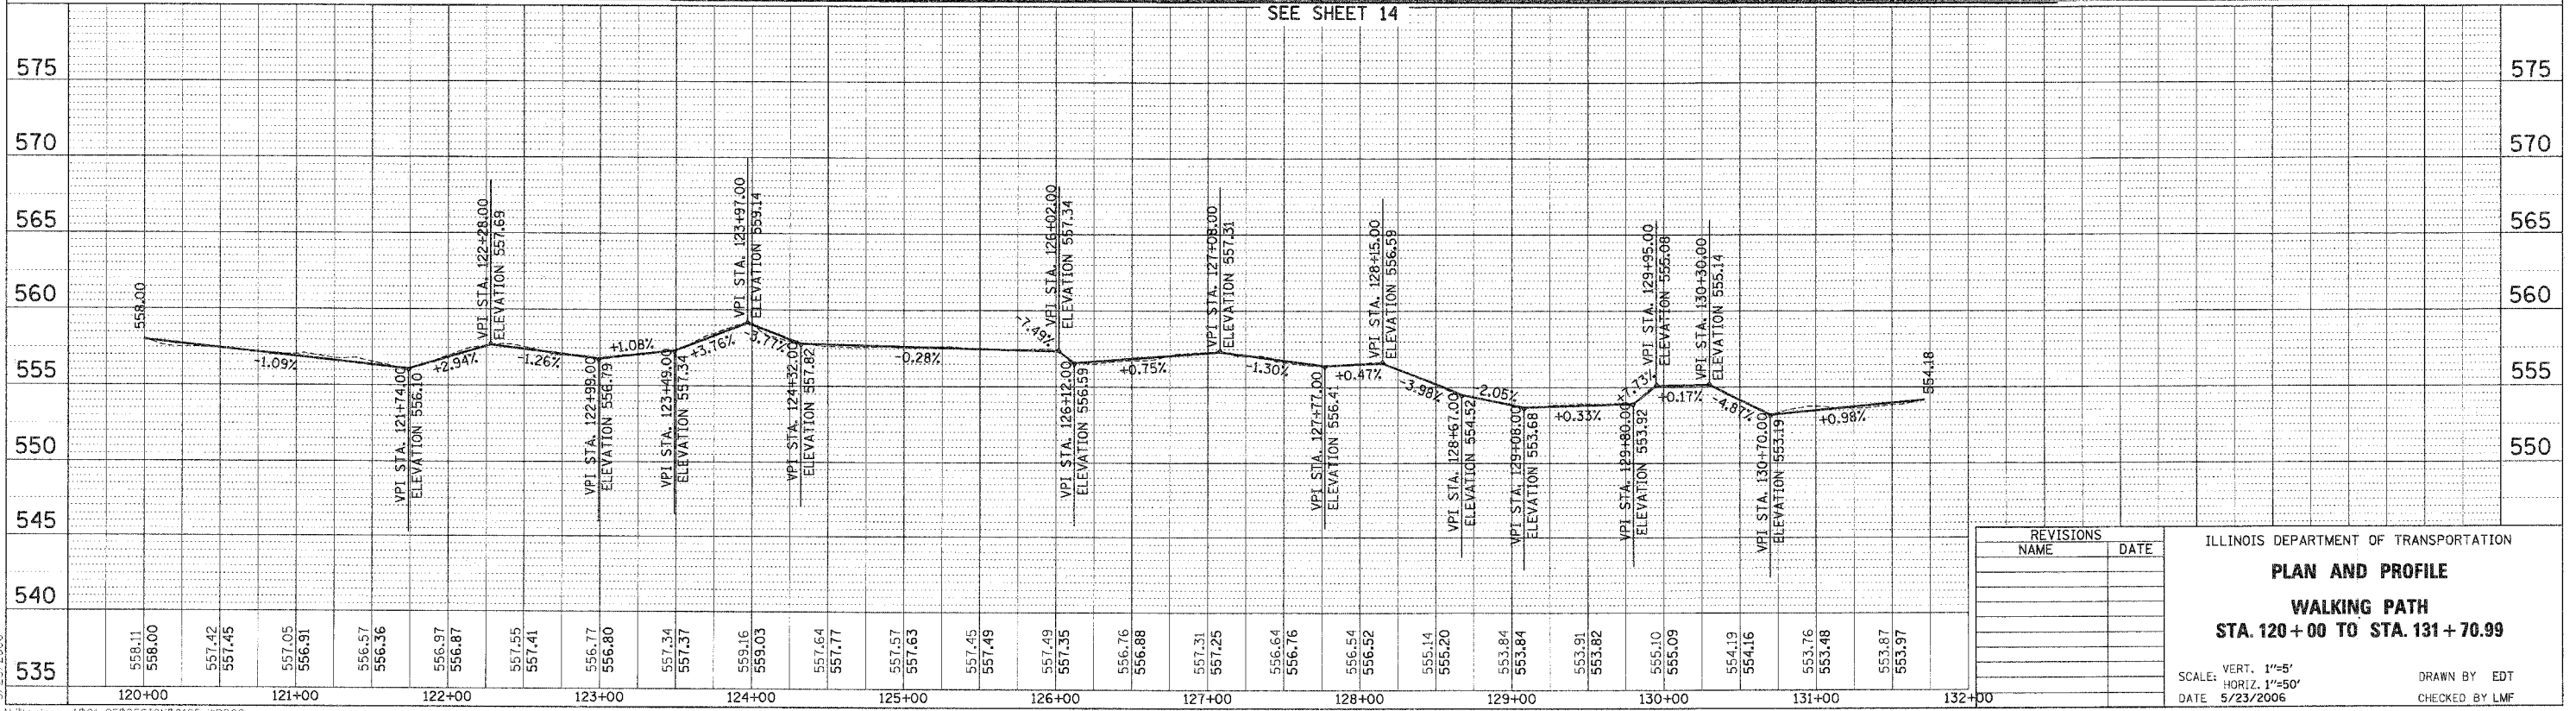

REVISIONS	
NAME	DATE

ILLINOIS DEPARTMENT OF TRANSPORTATION
PLAN AND PROFILE
WALKING PATH
STA. 120+00 TO STA. 131+70.99

SCALE: VERT. 1"=5'
 HORIZ. 1"=50'
 DATE 5/23/2006

DRAWN BY EDT
 CHECKED BY LMF

5/23/2006

N:\lockport\01-25\DESIGN\0125-#PP02.prt