

|   |                   |        |              |           |
|---|-------------------|--------|--------------|-----------|
| F.A.U. RTE.                                     | SECTION           | COUNTY | TOTAL SHEETS | SHEET NO. |
| 00-P4003-00-BT                                  | WILL              | 57     | 14           |           |
| STA. 140+00                                     | TO STA. 144+09.66 |        |              |           |
| FED. ROAD DIST. NO. 1 ILLINOIS FED. AID PROJECT |                   |        |              |           |

SEE SHEET 13

83532


SCALE 1" = 50'



REGULATE SURFACE COURSE, TYPE B (SPECIAL)  
REGULATE BASE COURSE TYPE B, 8"  
REGULATE SURFACE COURSE, TYPE B (SPECIAL)  
REGULATE BASE COURSE TYPE B, 8"  
REGULATE SURFACE COURSE, TYPE B (SPECIAL)  
REGULATE BASE COURSE TYPE B, 8"

|               |      |
|---------------|------|
| PLAN          | DATE |
| SURVEYED      | BY   |
| PLOTTED       | BY   |
| NOTE BOOK NO. | NO.  |
| CAD FILE NAME |      |

|                     |      |
|---------------------|------|
| PROFILE             | DATE |
| BY                  |      |
| NO. OF SHEETS       |      |
| NO. OF PAGES        |      |
| STRUCTURE NOTATIONS |      |

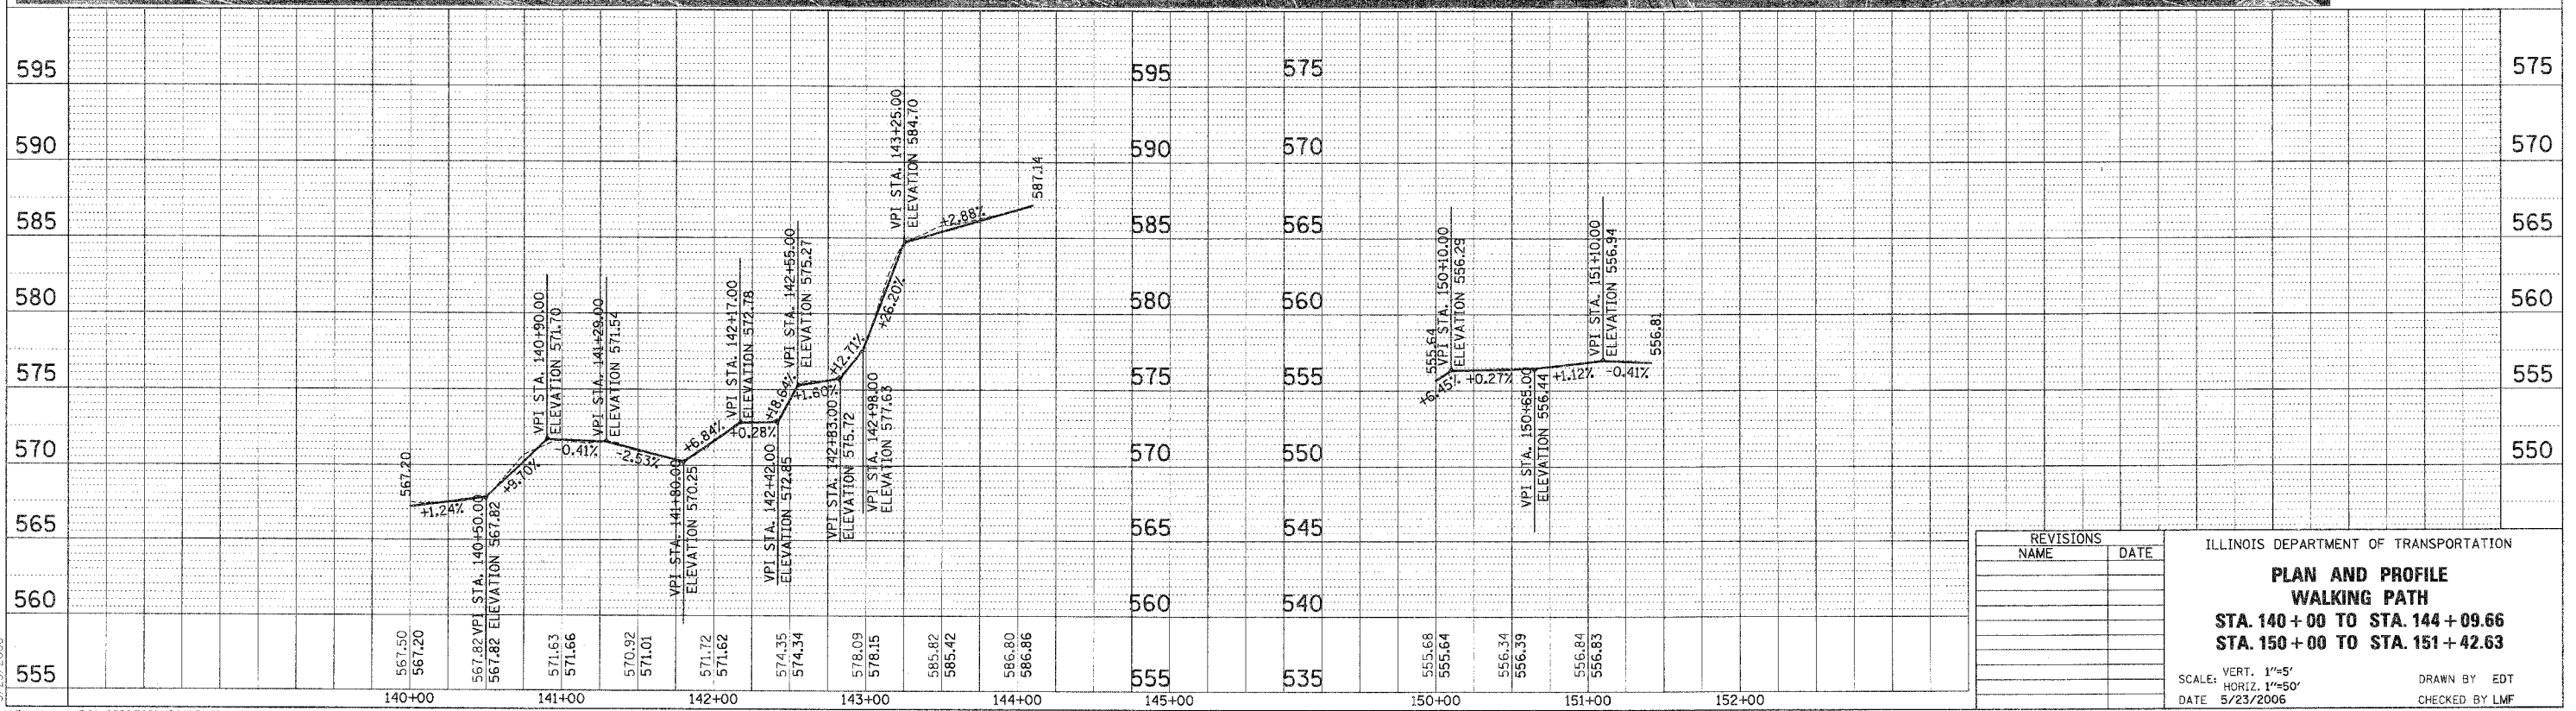

| REVISIONS |      |
|-----------|------|
| NAME      | DATE |
|           |      |
|           |      |
|           |      |
|           |      |

ILLINOIS DEPARTMENT OF TRANSPORTATION

**PLAN AND PROFILE**  
**WALKING PATH**  
**STA. 140 + 00 TO STA. 144 + 09.66**  
**STA. 150 + 00 TO STA. 151 + 42.63**

SCALE: VERT. 1"=5'  
HORIZ. 1"=50'

DATE 5/23/2006

DRAWN BY EDT  
CHECKED BY LMF

5/23/2006

N:\lockport\01-25\DESIGN\0125-WP\02.pln