

83532

| F.A.U. RTE. | SECTION | COUNTY | TOTAL SHEETS | SHEET NO. |
|---|---------|-----------|--------------|-----------|
| 00-P4003-00-BT | WILL | | 57 | 15 |
| STA. 160+00 TO STA. 170+00 | | 160+62.72 | | 172+12.17 |
| FED. ROAD DIST. NO. 1 ILLINOIS FED. AID PROJECT | | | | |


SEE SHEET 13



BIKE PATH
 AGGREGATE SURFACE COURSE TYPE B SPECIAL
 AGGREGATE BASE COURSE TYPE B 8"
 WALKING PATH
 WOOD CHIPS 4"

| PLAN | DATE | BY |
|-----------------------|------|----|
| SUNWATER | | |
| PLOTTED | | |
| NO. 1500 | | |
| NO. OF SHEETS | | |
| NO. OF SHEETS CHECKED | | |
| CADD FILE NAME | | |

| DATE | BY |
|------|----|
| | |
| | |
| | |
| | |
| | |
| | |
| | |
| | |
| | |
| | |

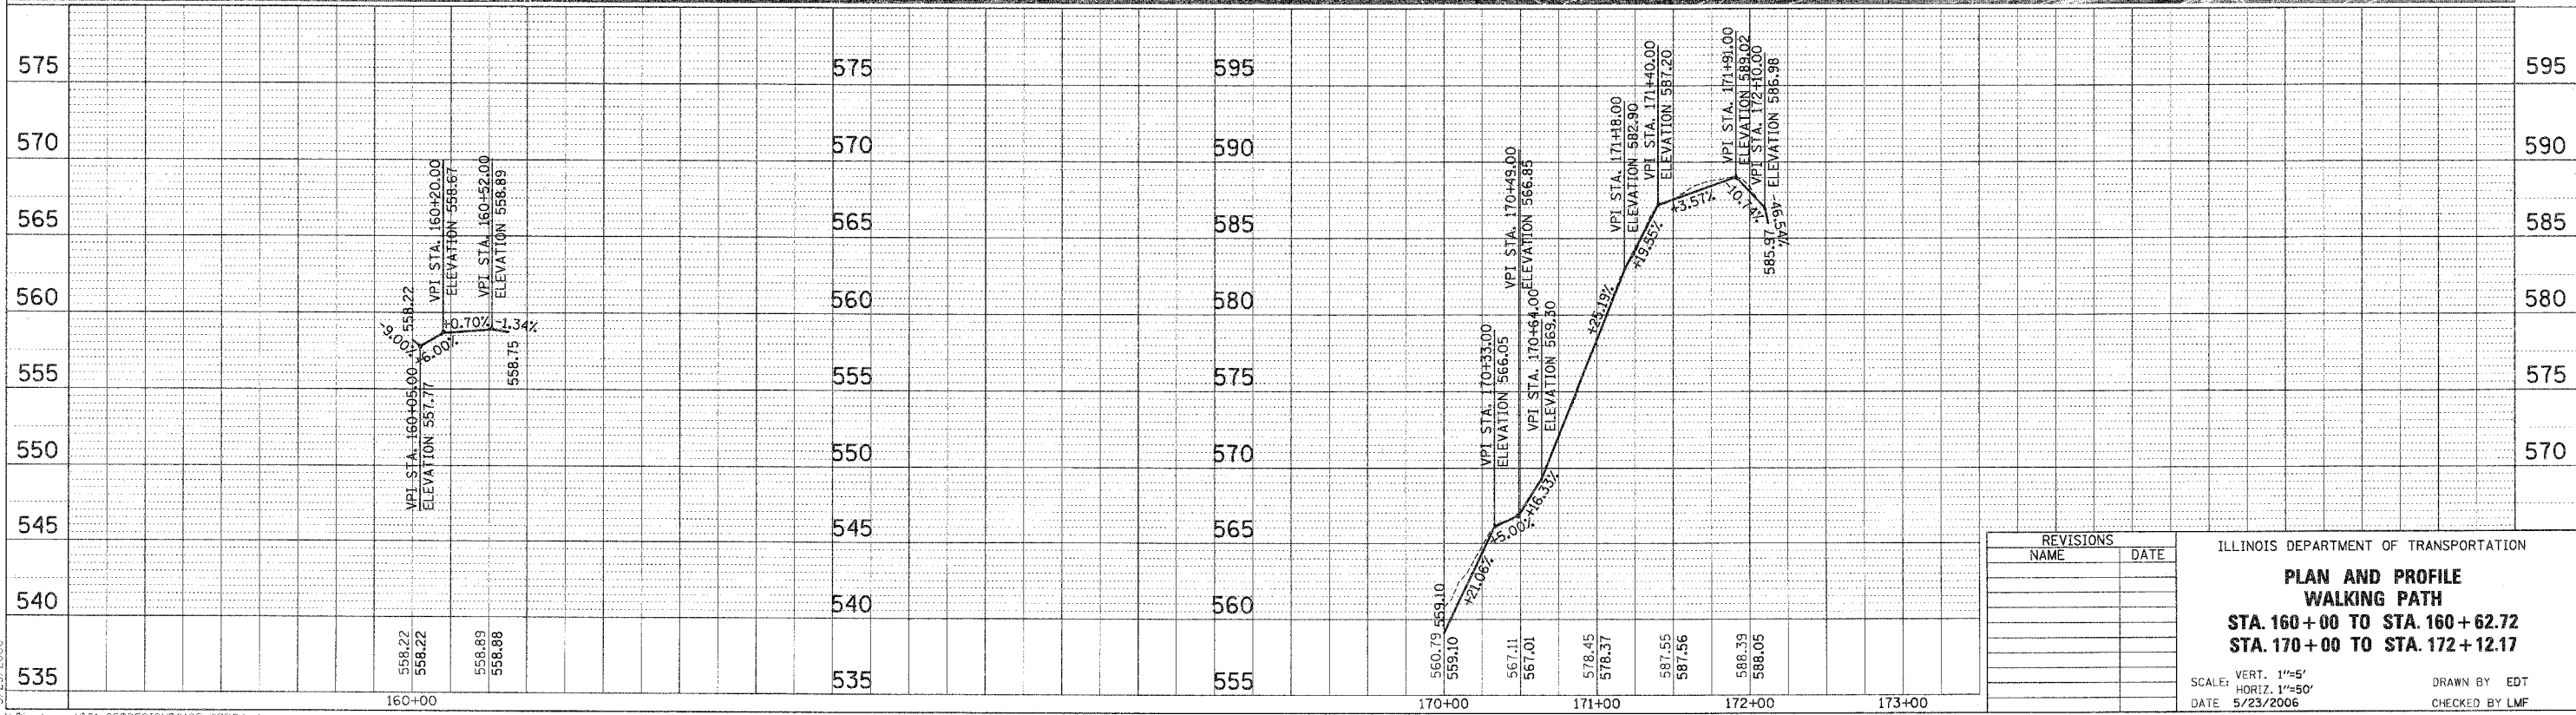

| REVISIONS | |
|-----------|------|
| NAME | DATE |
| | |
| | |
| | |
| | |
| | |
| | |

ILLINOIS DEPARTMENT OF TRANSPORTATION
PLAN AND PROFILE
WALKING PATH
STA. 160+00 TO STA. 160+62.72
STA. 170+00 TO STA. 172+12.17

SCALE: VERT. 1"=5'
 HORIZ. 1"=50'
 DATE 5/23/2006

DRAWN BY EDT
 CHECKED BY LMF

5/23/2006

N:\ockoor\F201-25\DESIGN\0125-WP\04.plt