
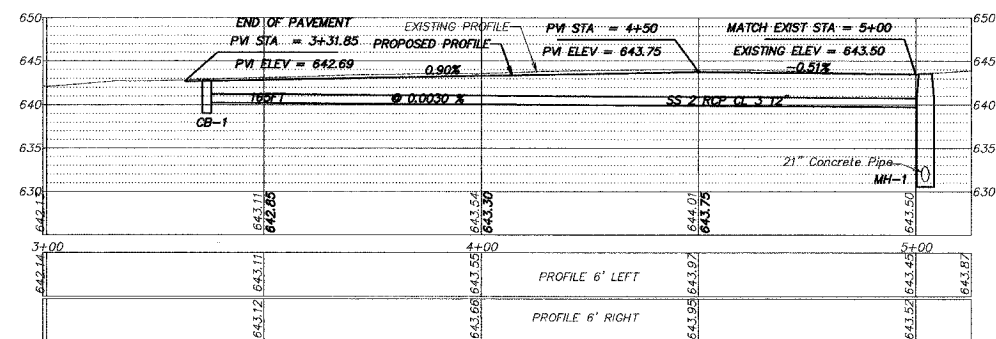
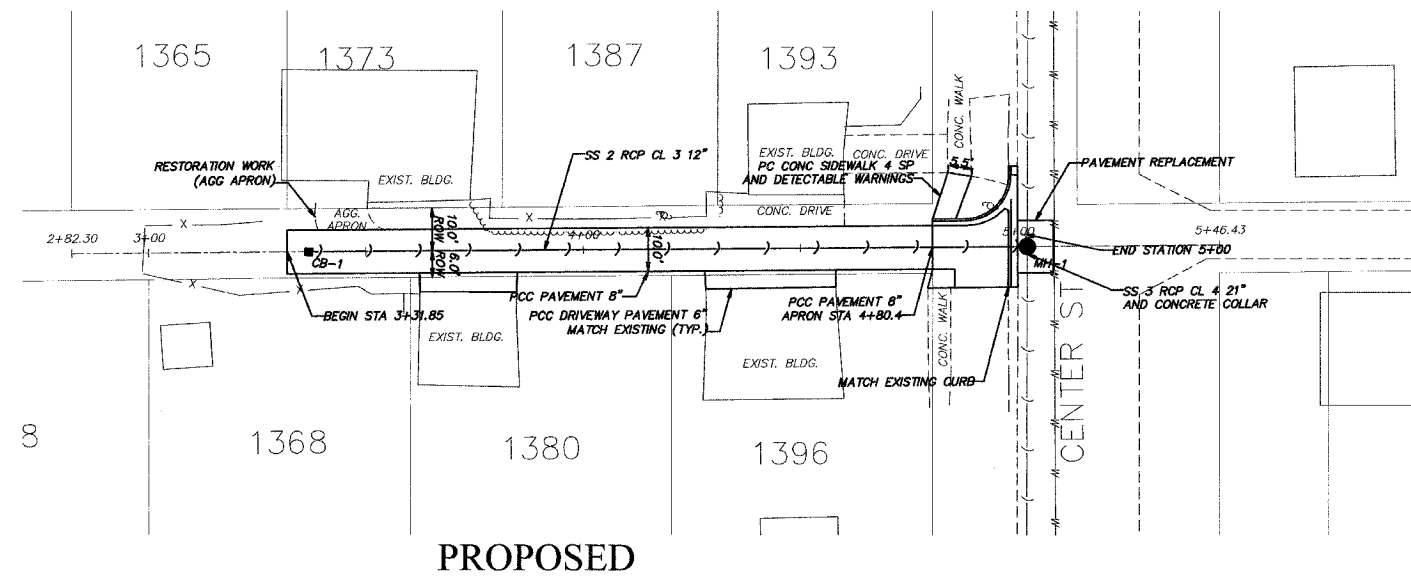


F.A. RTE.	SECTION	COUNTY	TOTAL SHEETS	SHEET NO.
	05-00194-00-AP	COOK	58	12
STA.		TO STA.		
FED. ROAD DIST. NO.		ILLINOIS FED. AID PROJECT		

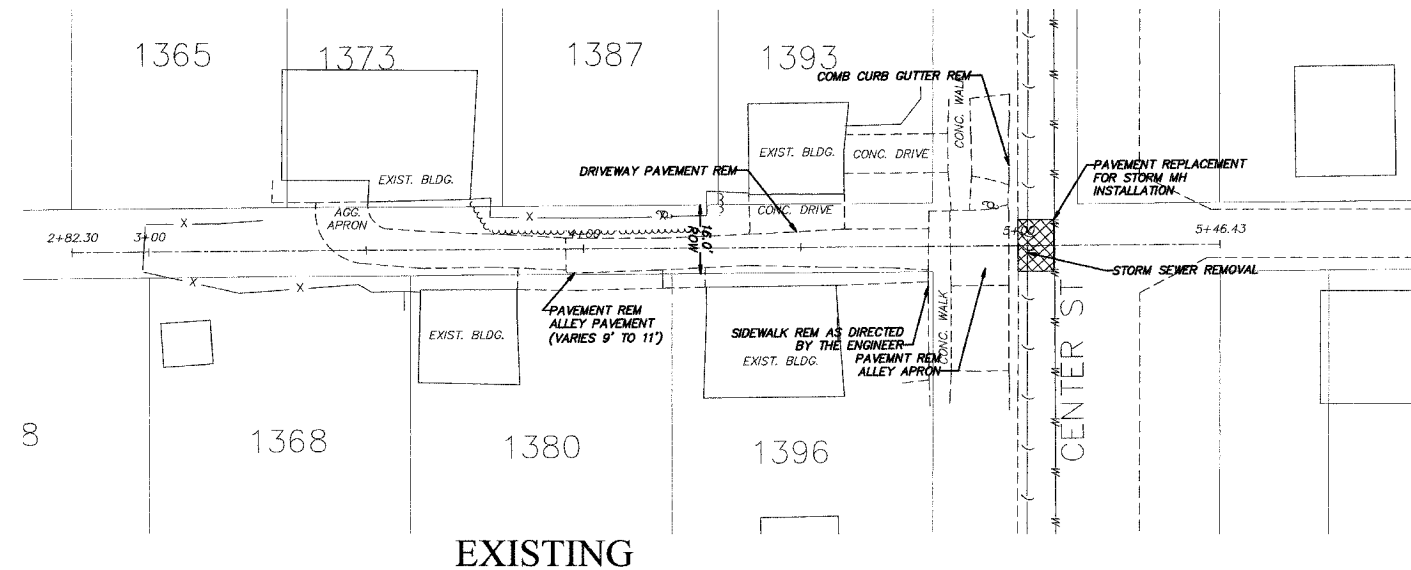

PROPOSED STRUCTURE DATA:
 CB-1 CB TY C 2 FT DIA
 ROUND FRAME OPEN LID
 STA-3+37
 RIM-642.74
 INV.-640.24 (E)

MH-1 NY TY A 4 FT DIA
 ROUND FRAME CLOSED LID
 STA-5+02
 RIM-643.57
 INV.-631.15 PIPE
 INV.-639.74 (W)
 INV.-631.05 (N-S)
 INSTALL NEW MH OVER EXISTING PIPE

REVISIONS	
NAME	DATE

ILLINOIS DEPARTMENT OF TRANSPORTATION
 CITY OF DES PLAINES - ALLEY IMPROVEMENTS
 WALNUT - HENRY ALLEY
 CENTER TO END
 PLAN AND PROFILE
 STA 3+31.85 TO 5+00
 SCALE: VERT. 1" = 5'
 HORIZ. 1" = 20'
 DATE 2-17-06 DRAWN BY BLS
 CHECKED BY AJD