
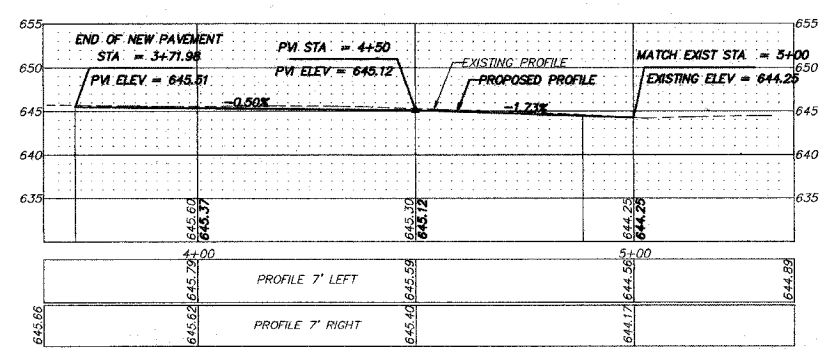
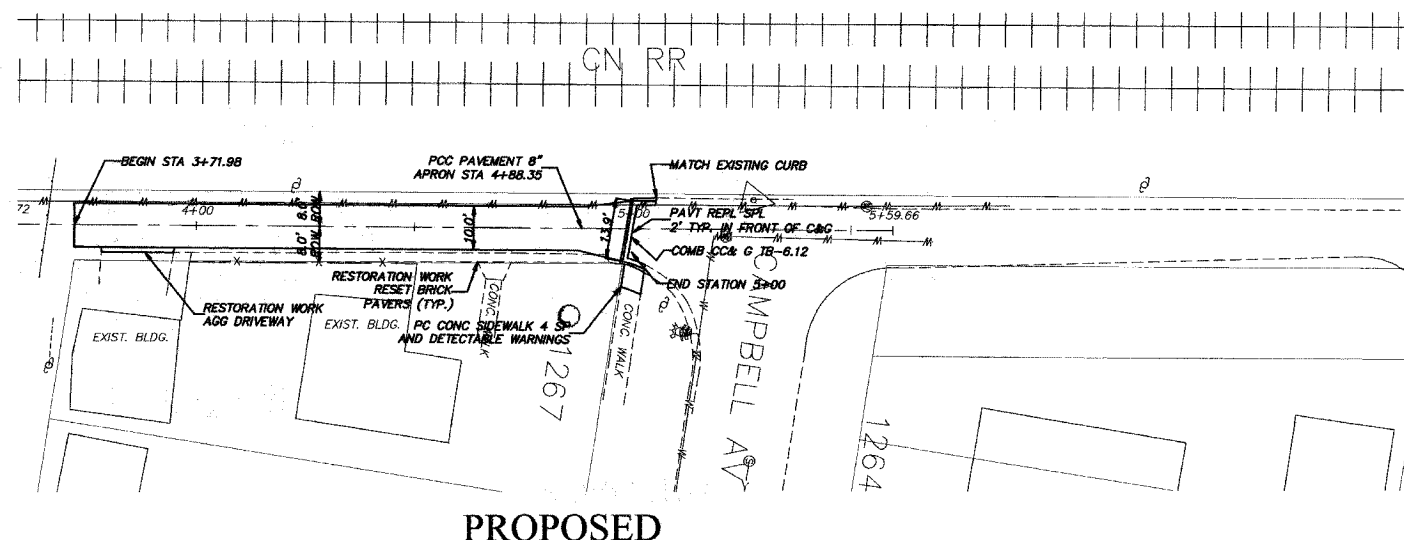


CONTRACT NO. 83856

F.A. RT.	SECTION	COUNTY	TOTAL SHEETS	SHEET NO.
	05-00194-00-RP	COOK	58	15
STA.		TO STA.		
FED. ROAD DIST. NO.		ILLINOIS FED. AID PROJECT		

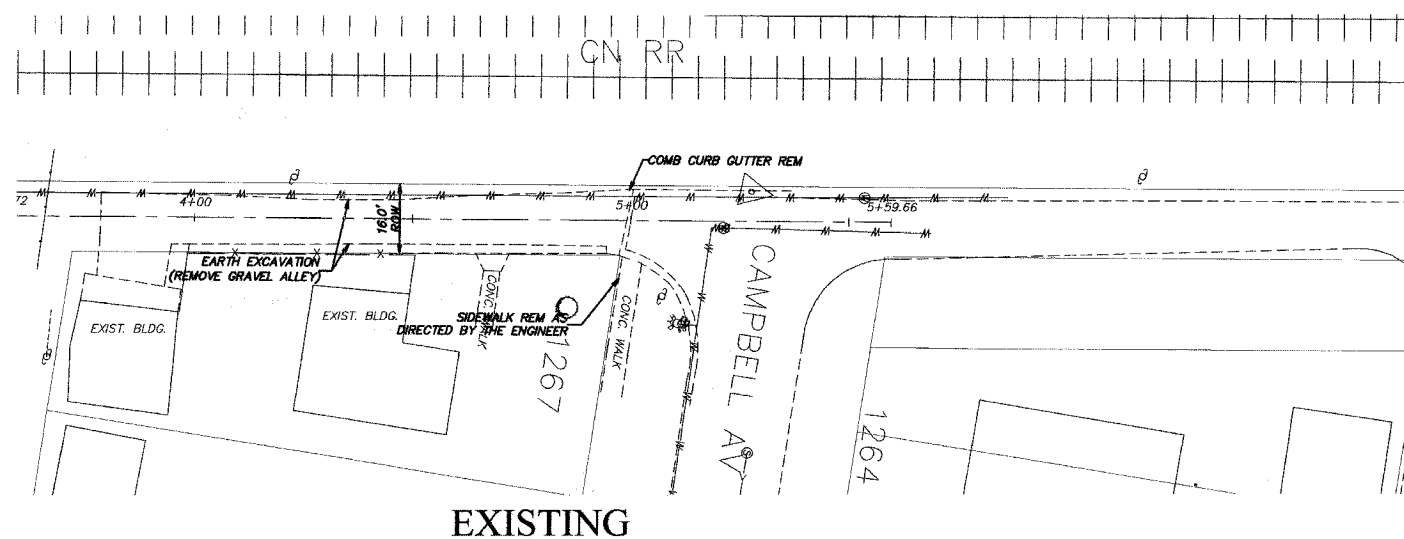

REVISIONS		ILLINOIS DEPARTMENT OF TRANSPORTATION CITY OF DES PLAINES - ALLEY IMPROVEMENTS CN RR - CENTER ALLEY CAMPBELL TO END PLAN AND PROFILE STA 3+71.98 TO 5+00 SCALE: VERT. 1" = 5' HORIZ. 1" = 20' DATE 2-17-06	DRAWN BY BLS CHECKED BY AJD
NAME	DATE		

PLOT DATE = 2/13/06 9:47 AM
FILE NAME = I:\ENGINEERING\LAND PROJECTS 2006\860305-55\DMC\858395-55 ALLEY.DWG
PLOT SCALE = 1" = 20'
USER NAME = JDOCHES