
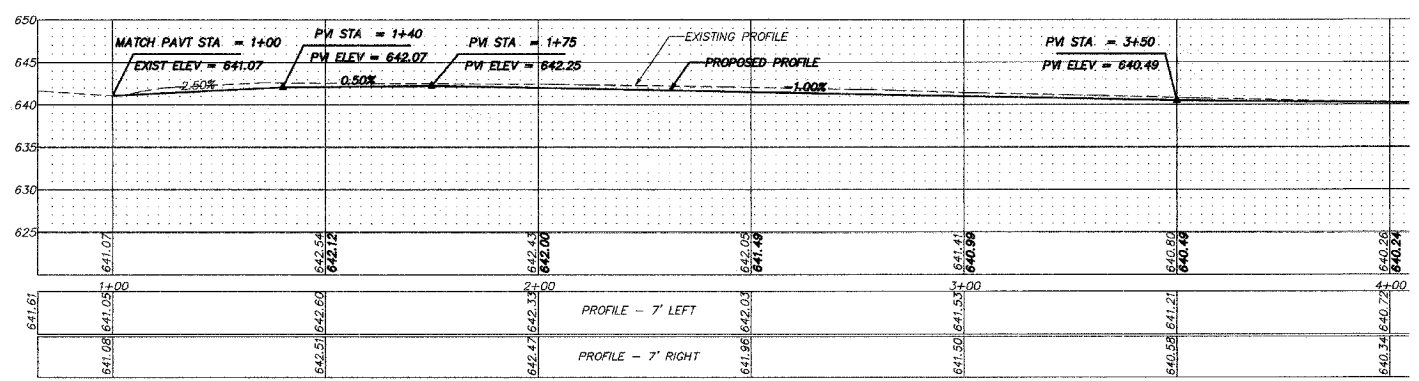
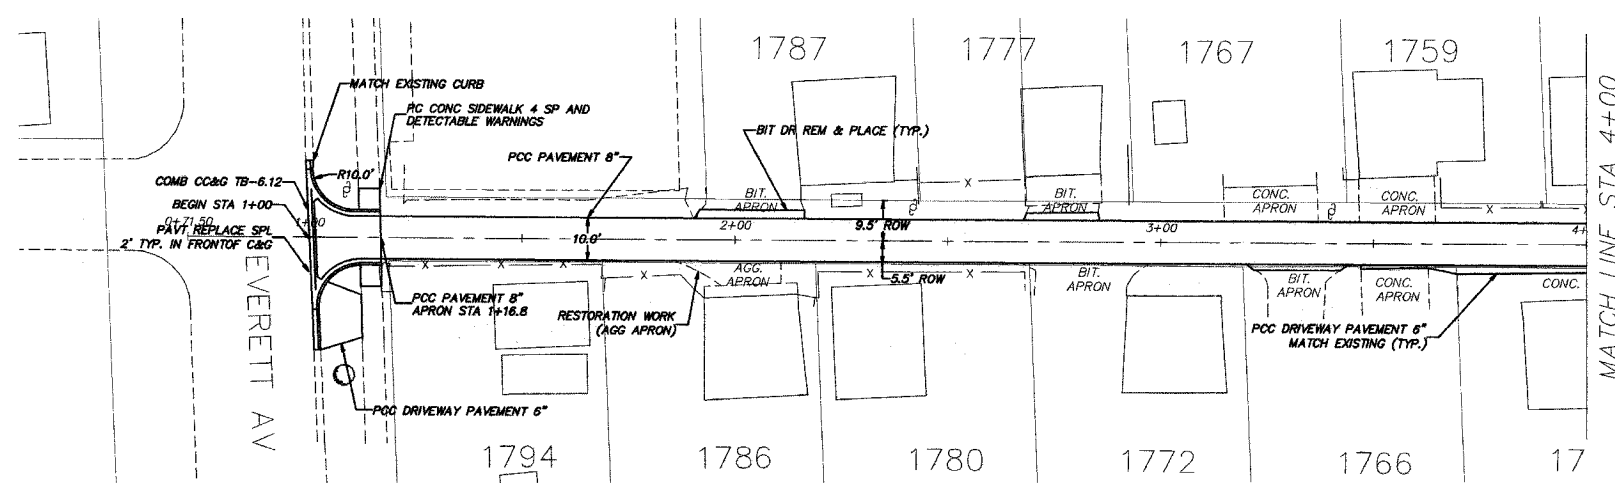


F.A. RTE.	SECTION	COUNTY	TOTAL SHEETS	SHEET NO.
05-00194-00-RP		COOK	58	18
STA.		TO STA.		
FED. ROAD DIST. NO.		ILLINOIS FED. AID PROJECT		

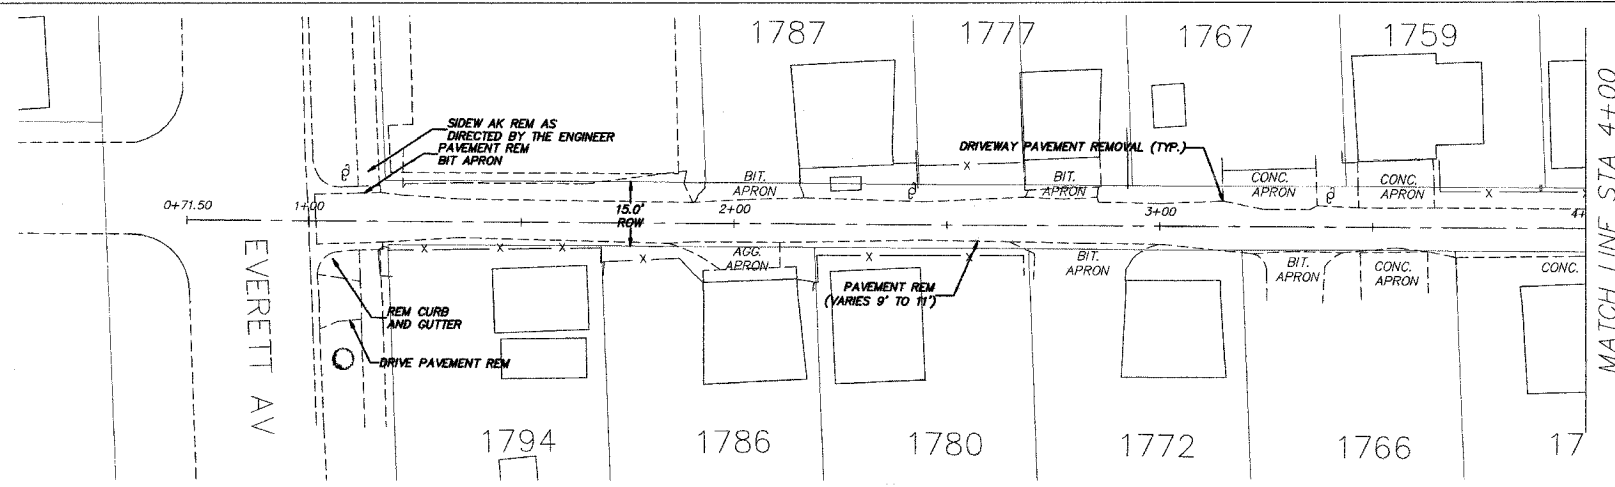

REVISIONS	
NAME	DATE

ILLINOIS DEPARTMENT OF TRANSPORTATION  
 CITY OF DES PLAINES - ALLEY IMPROVEMENTS  
 ILLINOIS - CORA ALLEY  
 EVERETT TO RIVERVIEW  
 PLAN AND PROFILE  
 STA 1+00 TO 4+00  
 SCALE: VERT. 1" = 5'  
 HORIZ. 1" = 20'  
 DATE 2-17-06  
 DRAWN BY BLS  
 CHECKED BY AJD

PLOT DATE: 2/13/06 5:45:57 PM  
 FILE NAME: V:\ENGINEERING\LAND PROJECTS 2005\0418-35-ILLINOIS ALLEY\DWG\041835-ILLINOIS ALLEY.DWG  
 PLOT SCALE: 1" = 20'  
 USER NAME: JDOBLES