
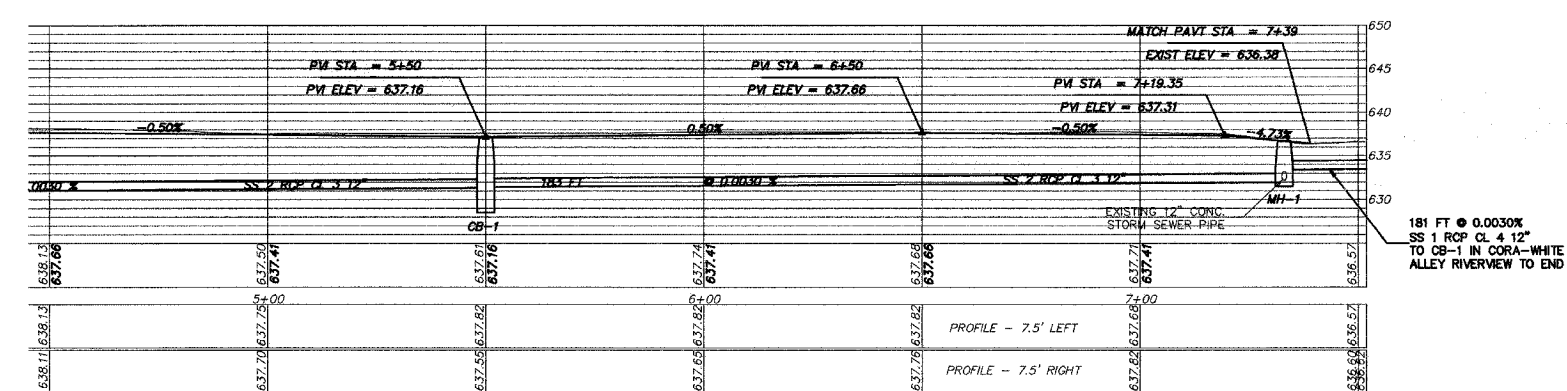
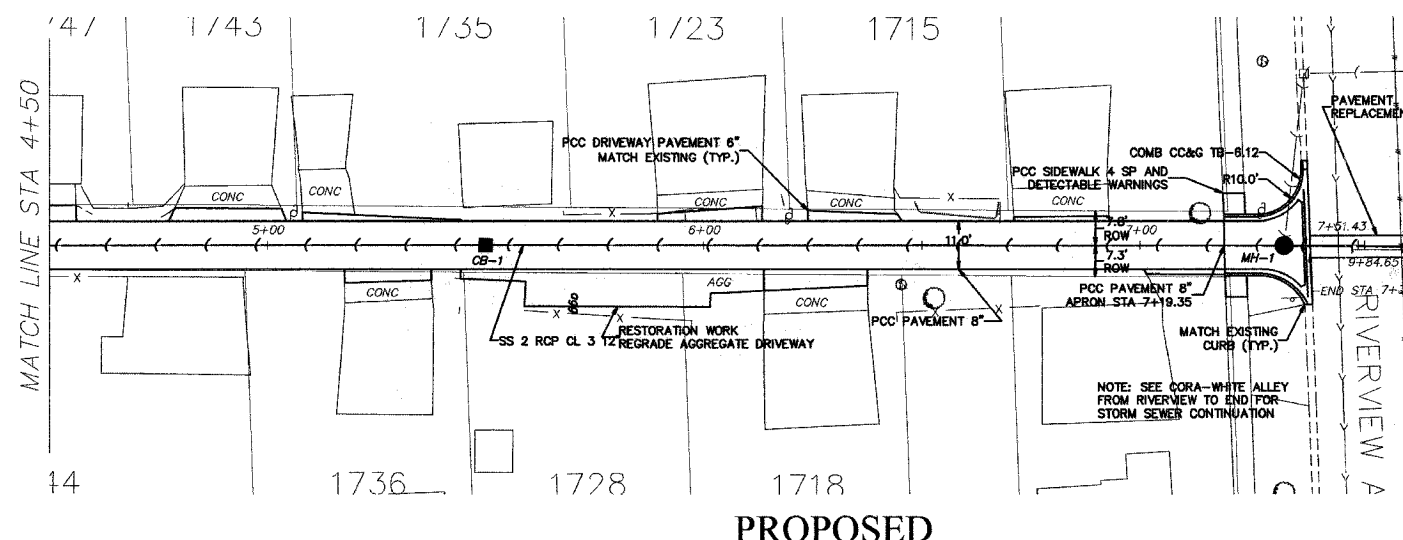


F.A. RITE	SECTION	COUNTY	TOTAL SHEETS	SHEET NO.
	05-00194-00-RP	COOK	58	21
STA.		TO STA.		
FED. ROAD DIST. NO.		ILLINOIS FED. AID PROJECT		

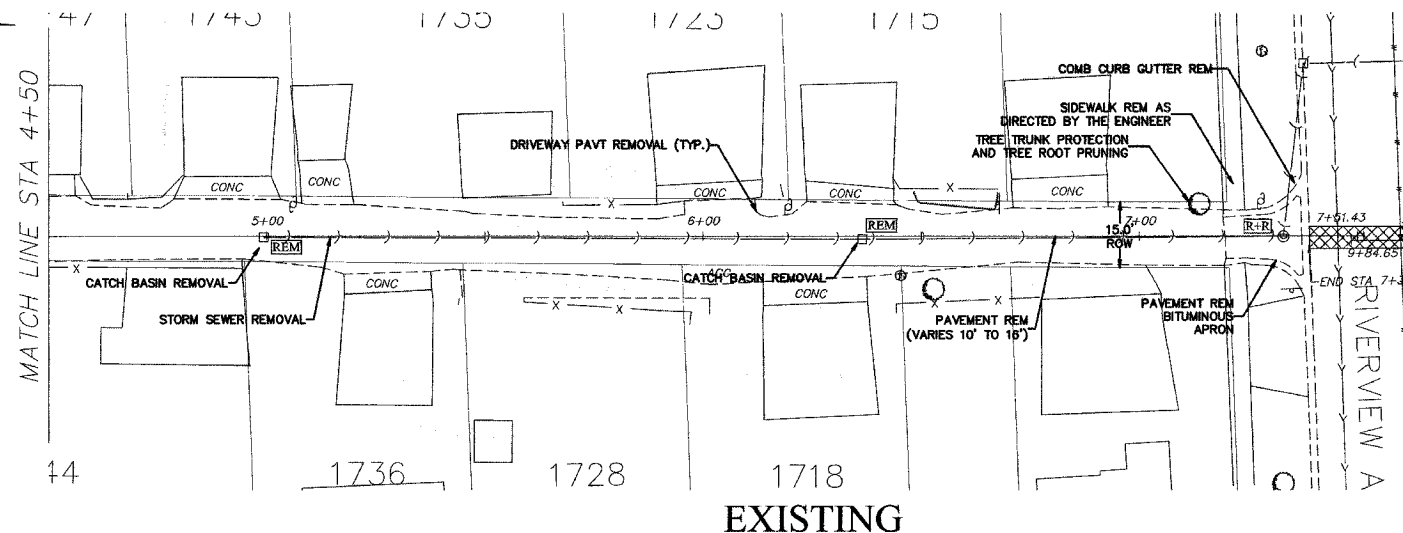

CB-1 CB TY C 2 FT DIA
ROUND FRAME OPEN LID
STA-5+50
RM-637.16
INV.-631.45 (N)
INV.-631.35 (S)

MH-1 MH TY A 4 FT DIA
ROUND FRAME CLOSED LID
STA-7+33 O-R
RM-636.68
INV.-633.41 (N)
INV.-632.19 (S)
INV.-632.00 (S)

REVISIONS		ILLINOIS DEPARTMENT OF TRANSPORTATION CITY OF DES PLAINES - ALLEY IMPROVEMENTS CORA - WHITE ALLEY EVERETT TO RIVERVIEW PLAN AND PROFILE STA 4+50 TO 7+39 SCALE: VERT. 1" = 5' HORIZ. 1" = 20' DATE 2-17-06	DRAWN BY BLS CHECKED BY AJD
NAME	DATE		

PLOT DATE = 2/19/2006 3:08:57 PM
 FILE NAME = \\VAENGINEERING\LAND PROJECTS\2005\050305-91-97 ALLEY.DWG
 PLOT SCALE = 1" = 20'
 USER NAME = JDOOLLES