
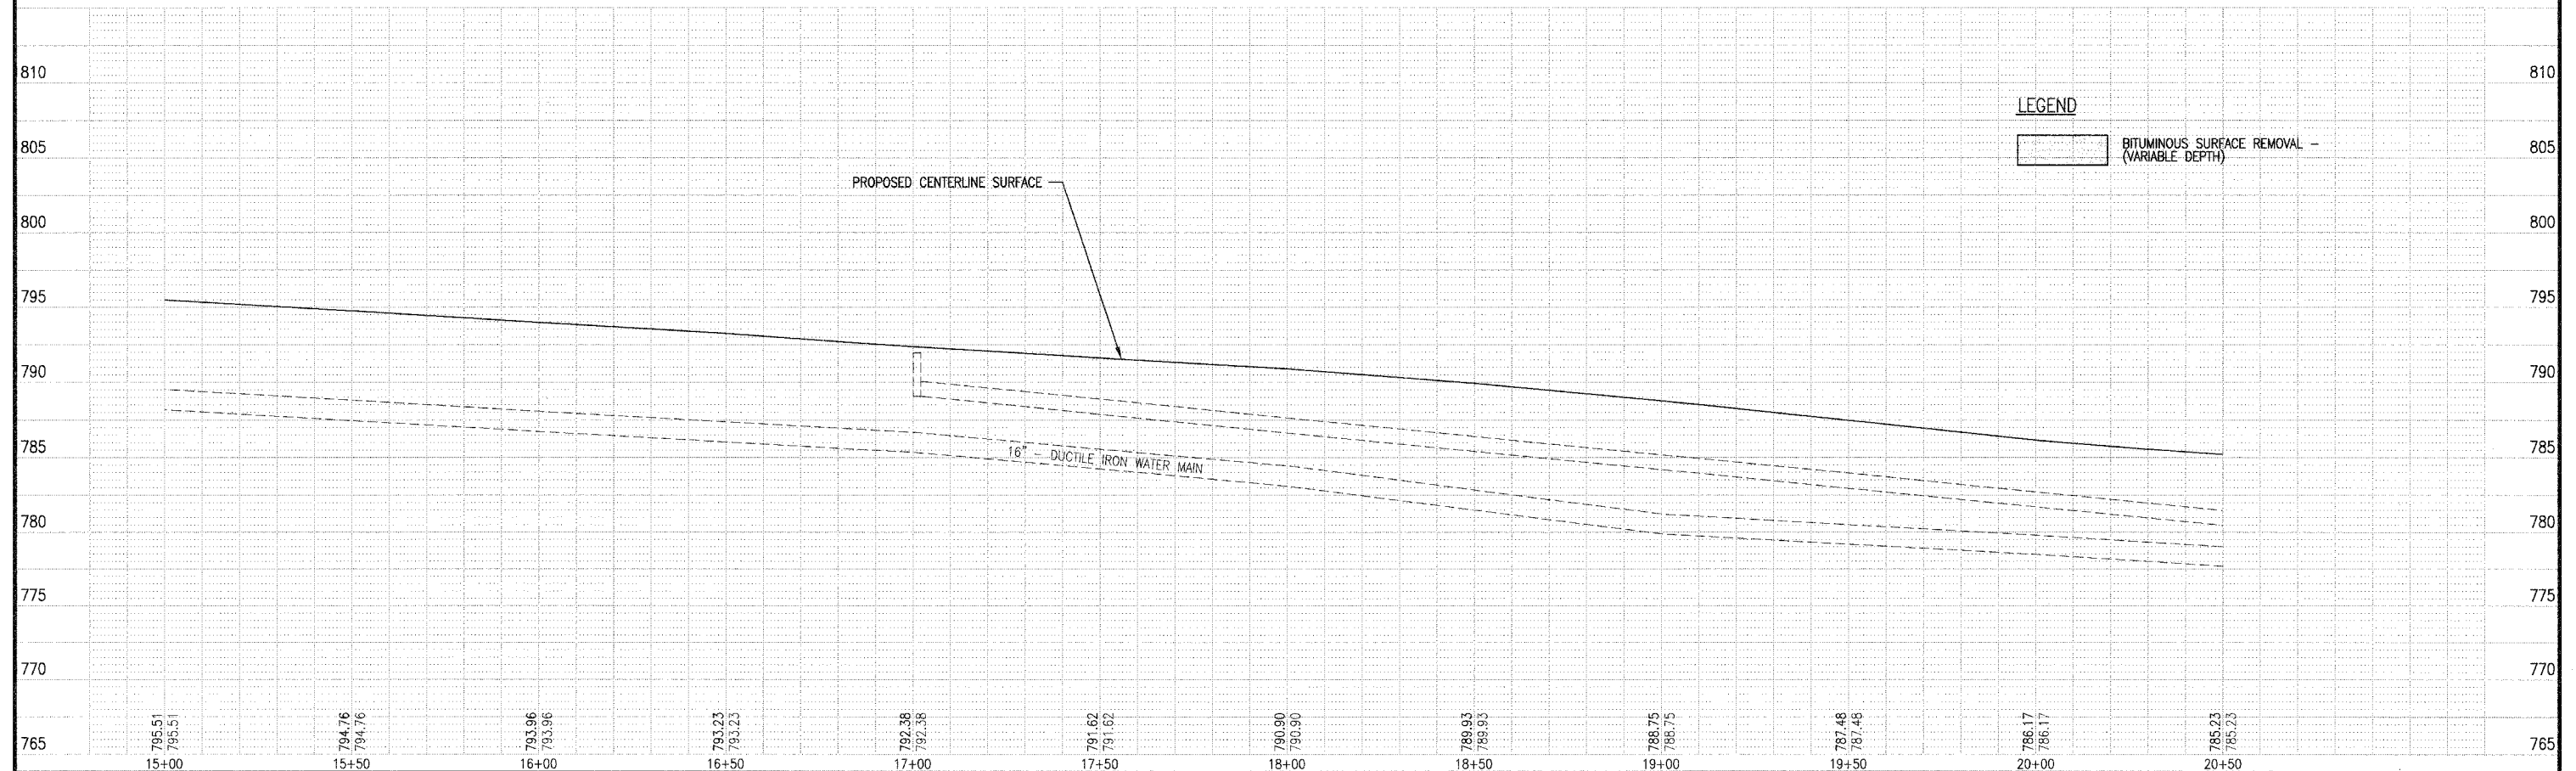


F.A.P. RTE.	SECTION	COUNTY	TOTAL SHEETS	SHEET NO.
361	06-00079-00-RS	DUPAGE	28	7
FED. ROAD DIST. NO.	ILLINOIS	FED. AID PROJECT		

CONTRACT NO. 83857

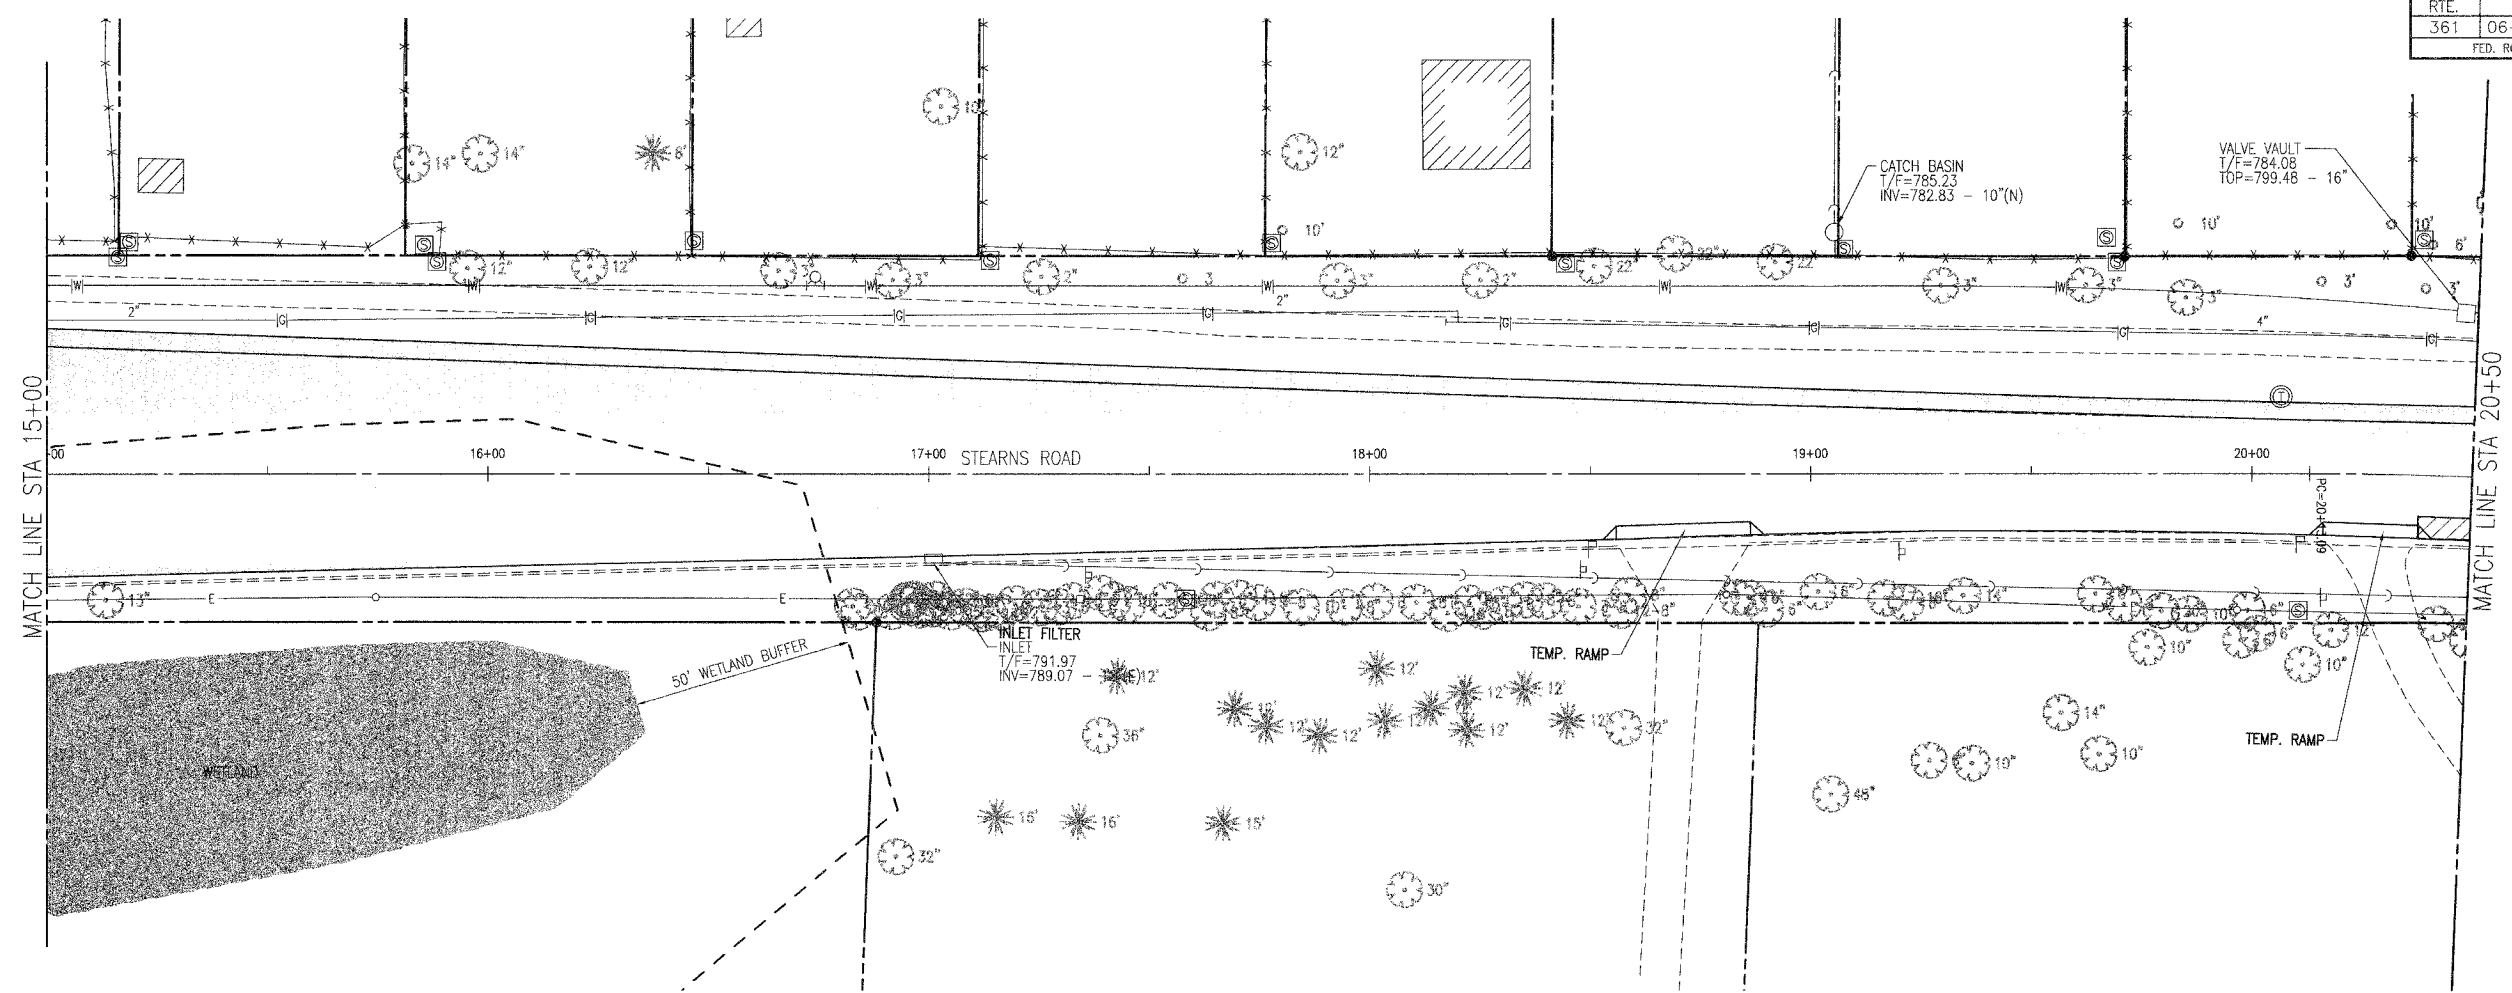

REVISIONS:			DATE			BY			DESCRIPTION		
04/10/06	SMM	REVISED PER IDOT COMMENTS									

PLOTTED BY:	SMM
CHECKED BY:	JR
DRAWN BY:	SMM
CHECKED BY:	JR
APPROVED BY:	DVM

PAVIA-MARTING & Co.
 910 WEST LAKE STREET
 ROSELLE, IL 60112-3352
 (630) 529-8000 FAX (630) 894-4910
 Design Firm Professional Registration #184002376

TITLE: **STEARNS ROAD RESURFACING IMPROVEMENTS**
PLAN AND PROFILE STA 15+00 TO STA 20+50
 SECTION NO: 06-00079-00-RS

SCALE:	1"=20'H:1"=5'V
DATE:	02/27/06
JOB NO:	2809/DS
SHEET	7 of 28

F:\2809\DS\CADD\RCR02201.DWG 4/13/2006 8:30 AM