
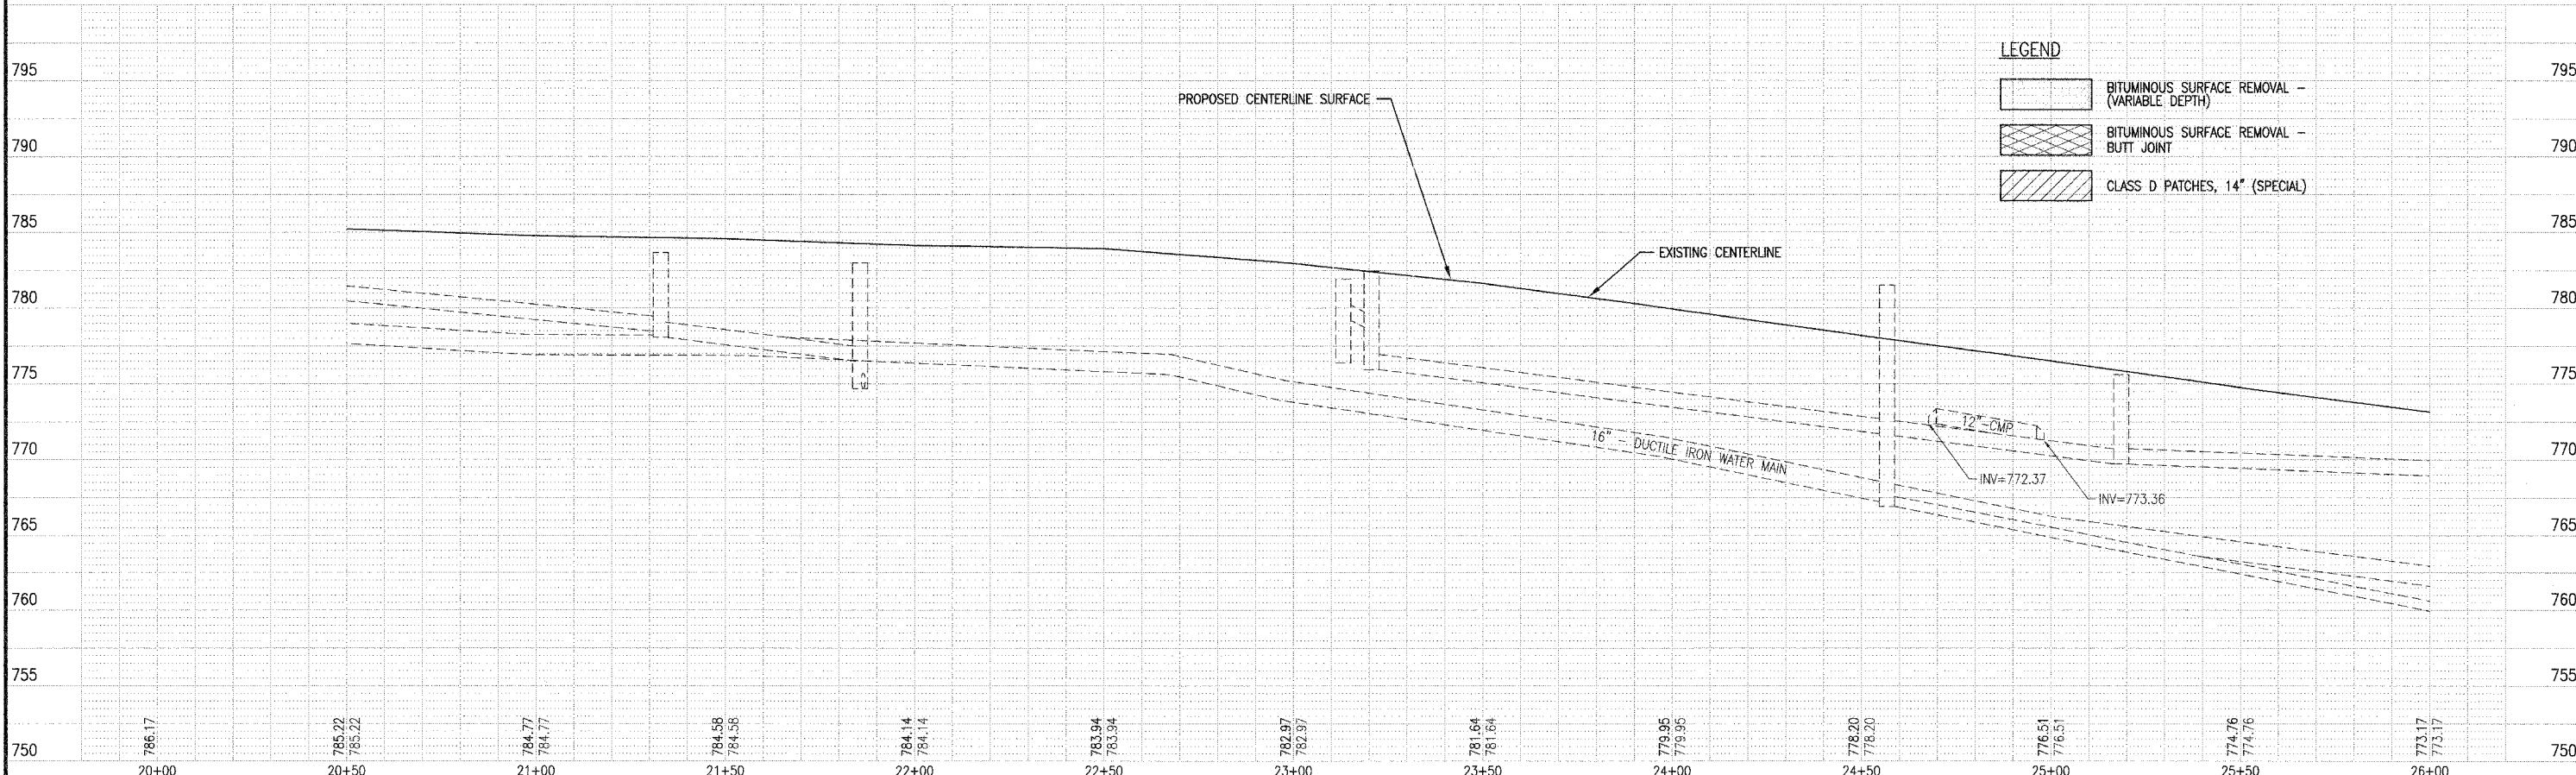


F.A.P. RTE.	SECTION	COUNTY	TOTAL SHEETS	SHEET NO.
361	06-00079-00-RS	DUPAGE	26	8
FED. ROAD DIST. NO.		ILLINOIS	FED. AID PROJECT	

CONTRACT NO. 83857

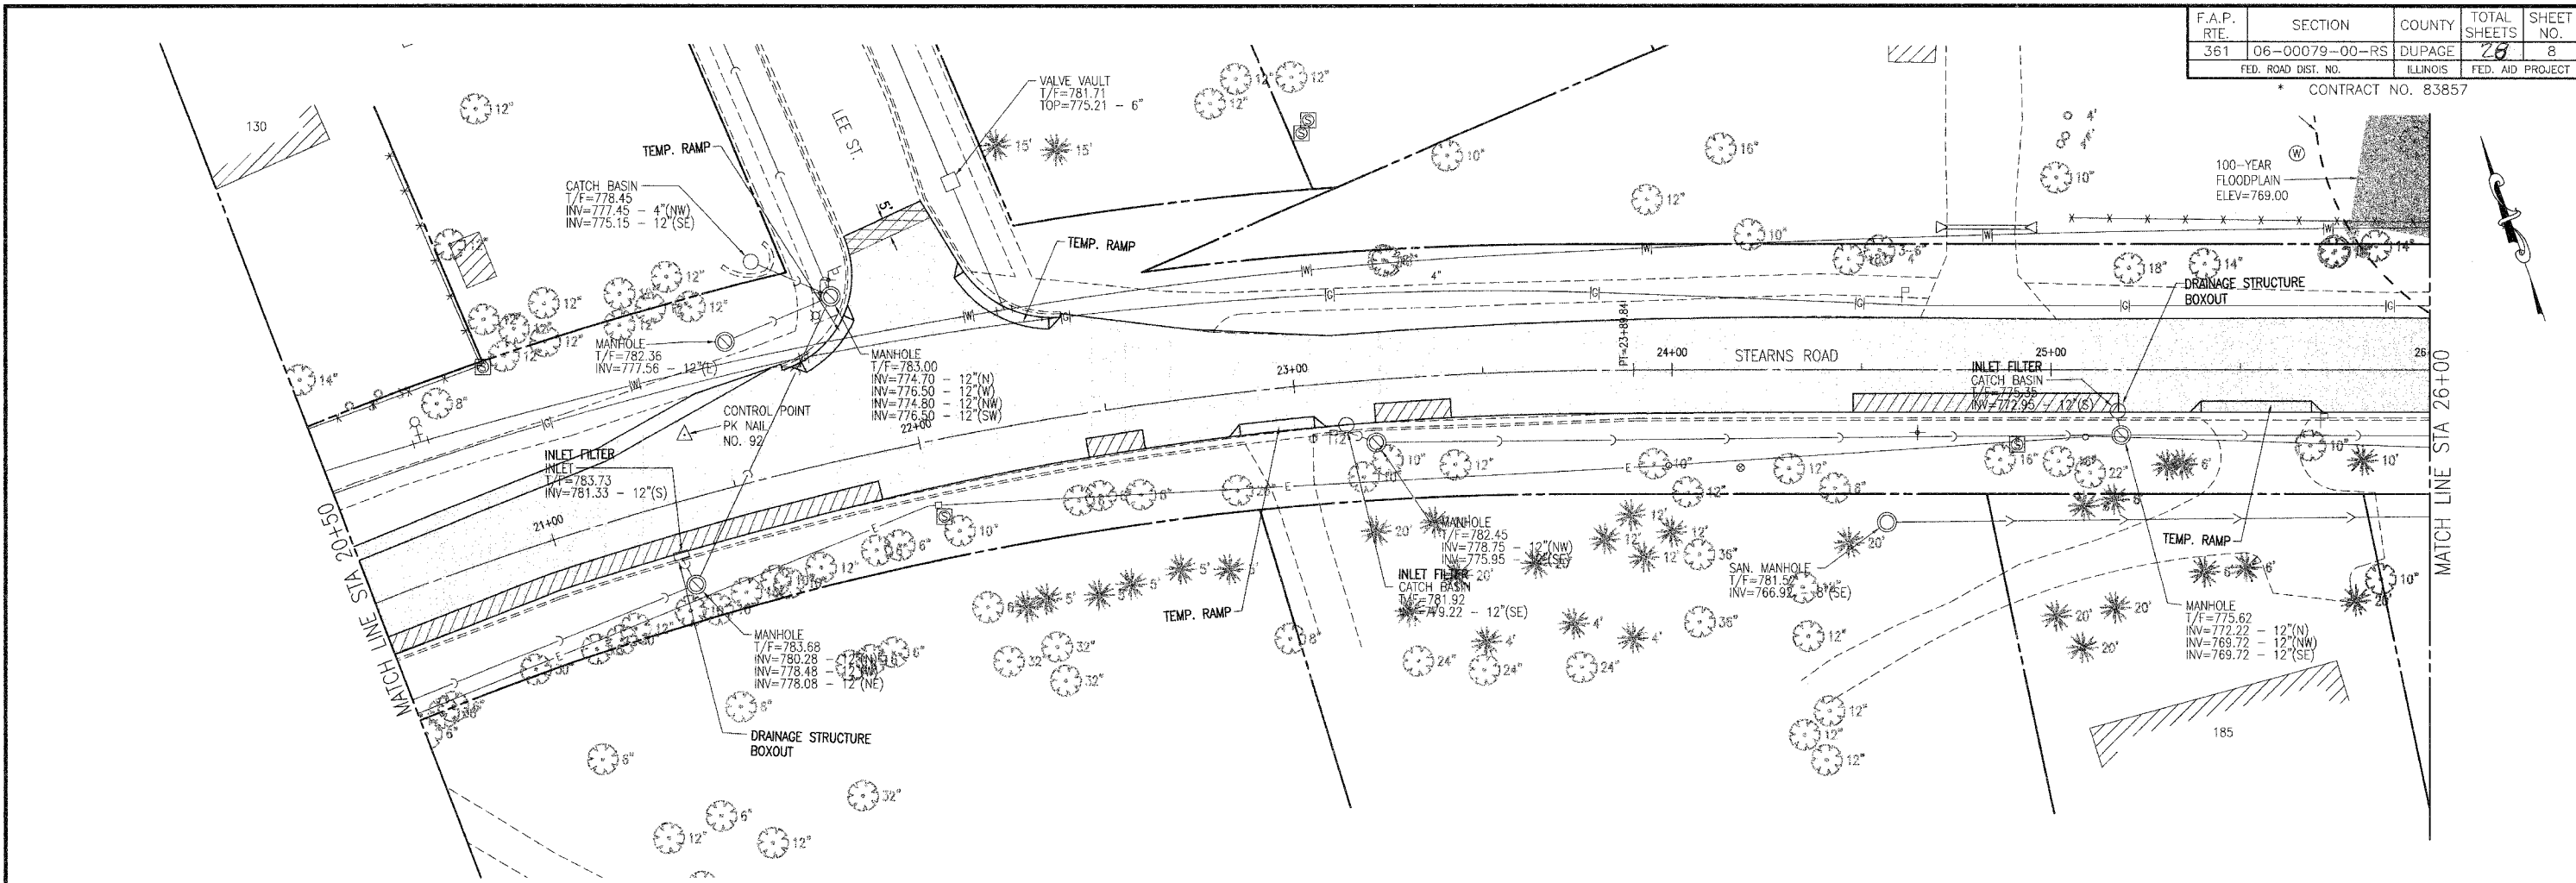

LEGEND

	BITUMINOUS SURFACE REMOVAL - (VARIABLE DEPTH)
	BITUMINOUS SURFACE REMOVAL - BUTT JOINT
	CLASS D PATCHES, 14" (SPECIAL)

REVISIONS:			DATE			BY			DESCRIPTION		
04/10/06	SMM	REVISED PER IDOT COMMENTS									

PLOTTED BY: SMM
 CHECKED BY: JR
 DRAWN BY: SMM
 CHECKED BY: JR
 APPROVED BY: DVM

PAVIA-MARTING & Co.
 910 WEST LAKE STREET
 ROSELLE, IL 60172-3352
 (630) 529-8000 FAX (630) 894-4910
Design Firm Professional Registration #184002376

TITLE: STEARNS ROAD RESURFACING IMPROVEMENTS
PLAN AND PROFILE STA 20+50 TO STA 26+00
SECTION NO: 06-00079-00-RS

SCALE: 1"=20'H:1"=5'V
 DATE: 02/27/06
 JOB NO: 2809/DS
 SHEET: 8 of 26

F:\2809\US\CADD\REPORT\201.DWG 4/13/2006 8:30 AM