


F.A.P. RTE.	SECTION	COUNTY	TOTAL SHEETS	SHEET NO.
361	06-00079-00-RS	DUPAGE	28	9
FED. ROAD DIST. NO.			ILLINOIS	FED. AID PROJECT
CONTRACT NO. 83857				

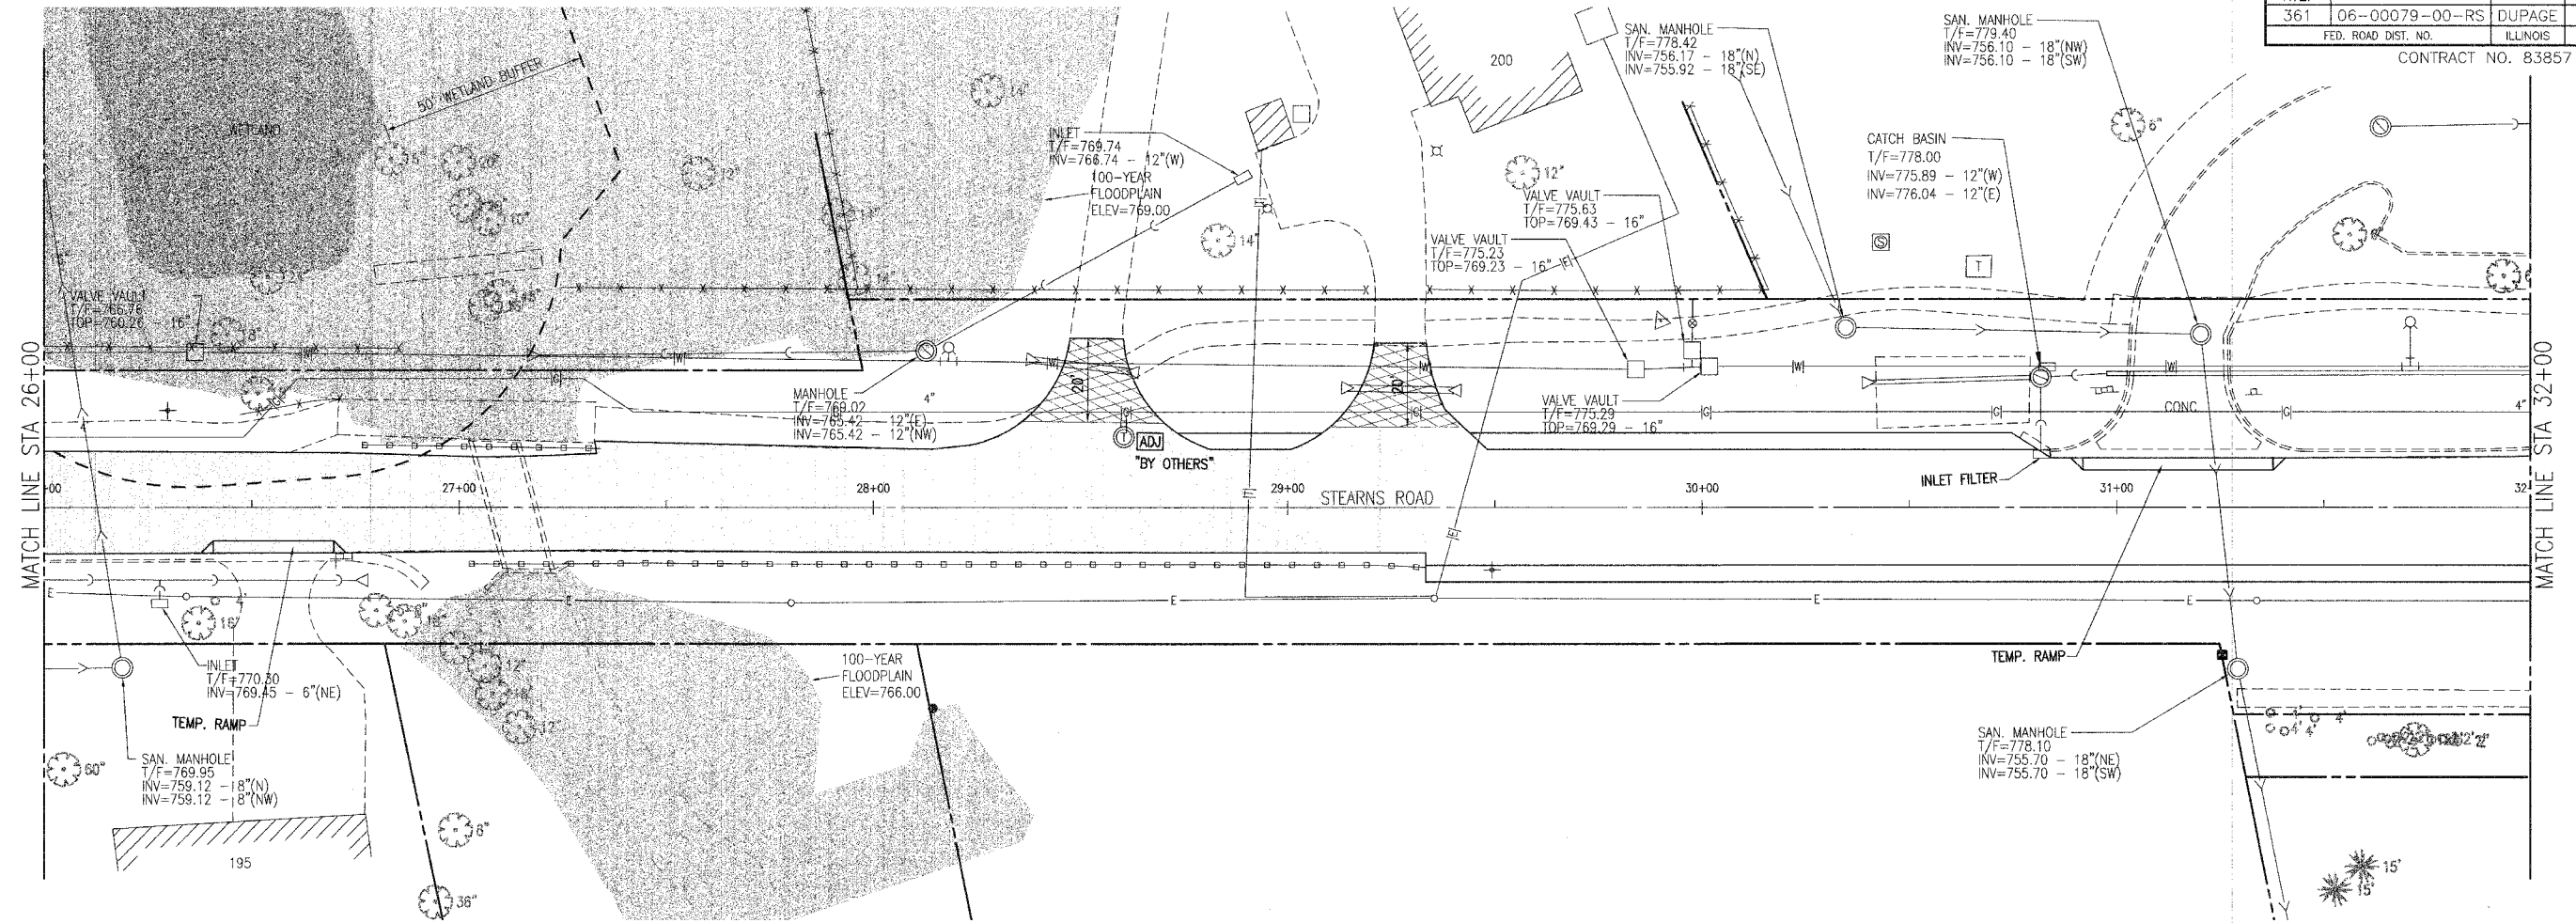


LEGEND

- BITUMINOUS SURFACE REMOVAL (VARIABLE DEPTH)
- BITUMINOUS SURFACE REMOVAL BUTT JOINT

NOTE:

THE DEPTH OF BITUMINOUS PAVEMENT OVER THE EXISTING CULVERT IS UNKNOWN. BITUMINOUS SURFACE REMOVAL DEPTH OVER THE EXISTING CULVERT MAY HAVE TO BE MODIFIED TO MEET FIELD CONDITIONS. AN INITIAL 1 1/2\"/>

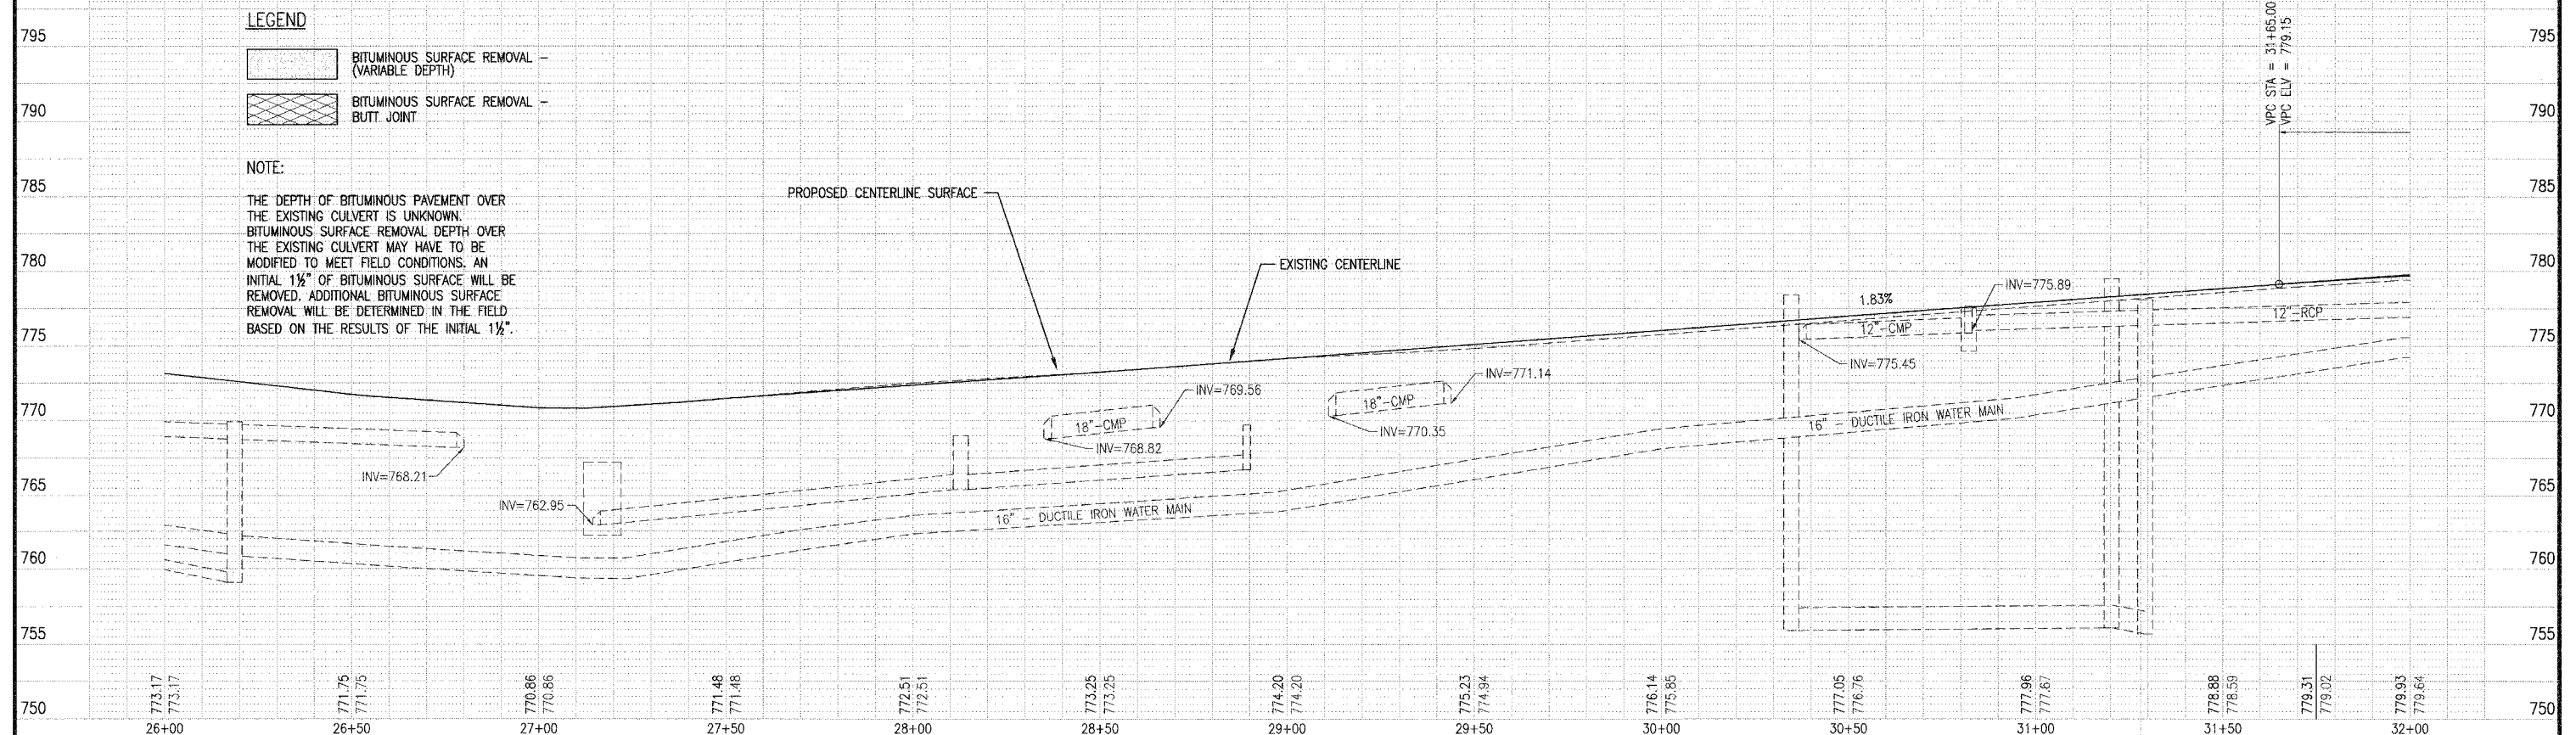

REVISIONS		DATE		BY		DESCRIPTION	
04/10/06	SMM					REVISED PER IDOT COMMENTS	

PLOTTED BY:	SMM
CHECKED BY:	JR
DRAWN BY:	SMM
CHECKED BY:	JR
APPROVED BY:	DVM

PAVIA-MARTING & Co.
 910 WEST LAKE STREET
 ROSELLE, IL 60172-3352
 (630) 520-8000 FAX (630) 894-4910
 Design Firm Professional Registration #18402376

TITLE: STEARNS ROAD RESURFACING IMPROVEMENTS
 PLAN AND PROFILE STA 26+00 TO STA 32+00
 SECTION NO: 06-00079-00-RS

SCALE:	1"=20'H:1"=5'V
DATE:	02/27/06
JOB NO:	2809/DS
SHEET	9 OF 28

F:\2809\DES\GDD\RCPO4201.DWG 4/13/2006 8:31 AM