



F.A.U. RTE.	SECTION	COUNTY	TOTAL SHEETS	SHEET NO.
361	06-00079-00-RS	DUPAGE	28	13
FED. ROAD DIST. NO.		ILLINOIS	FED. AID PROJECT	

CONTRACT NO. 83857

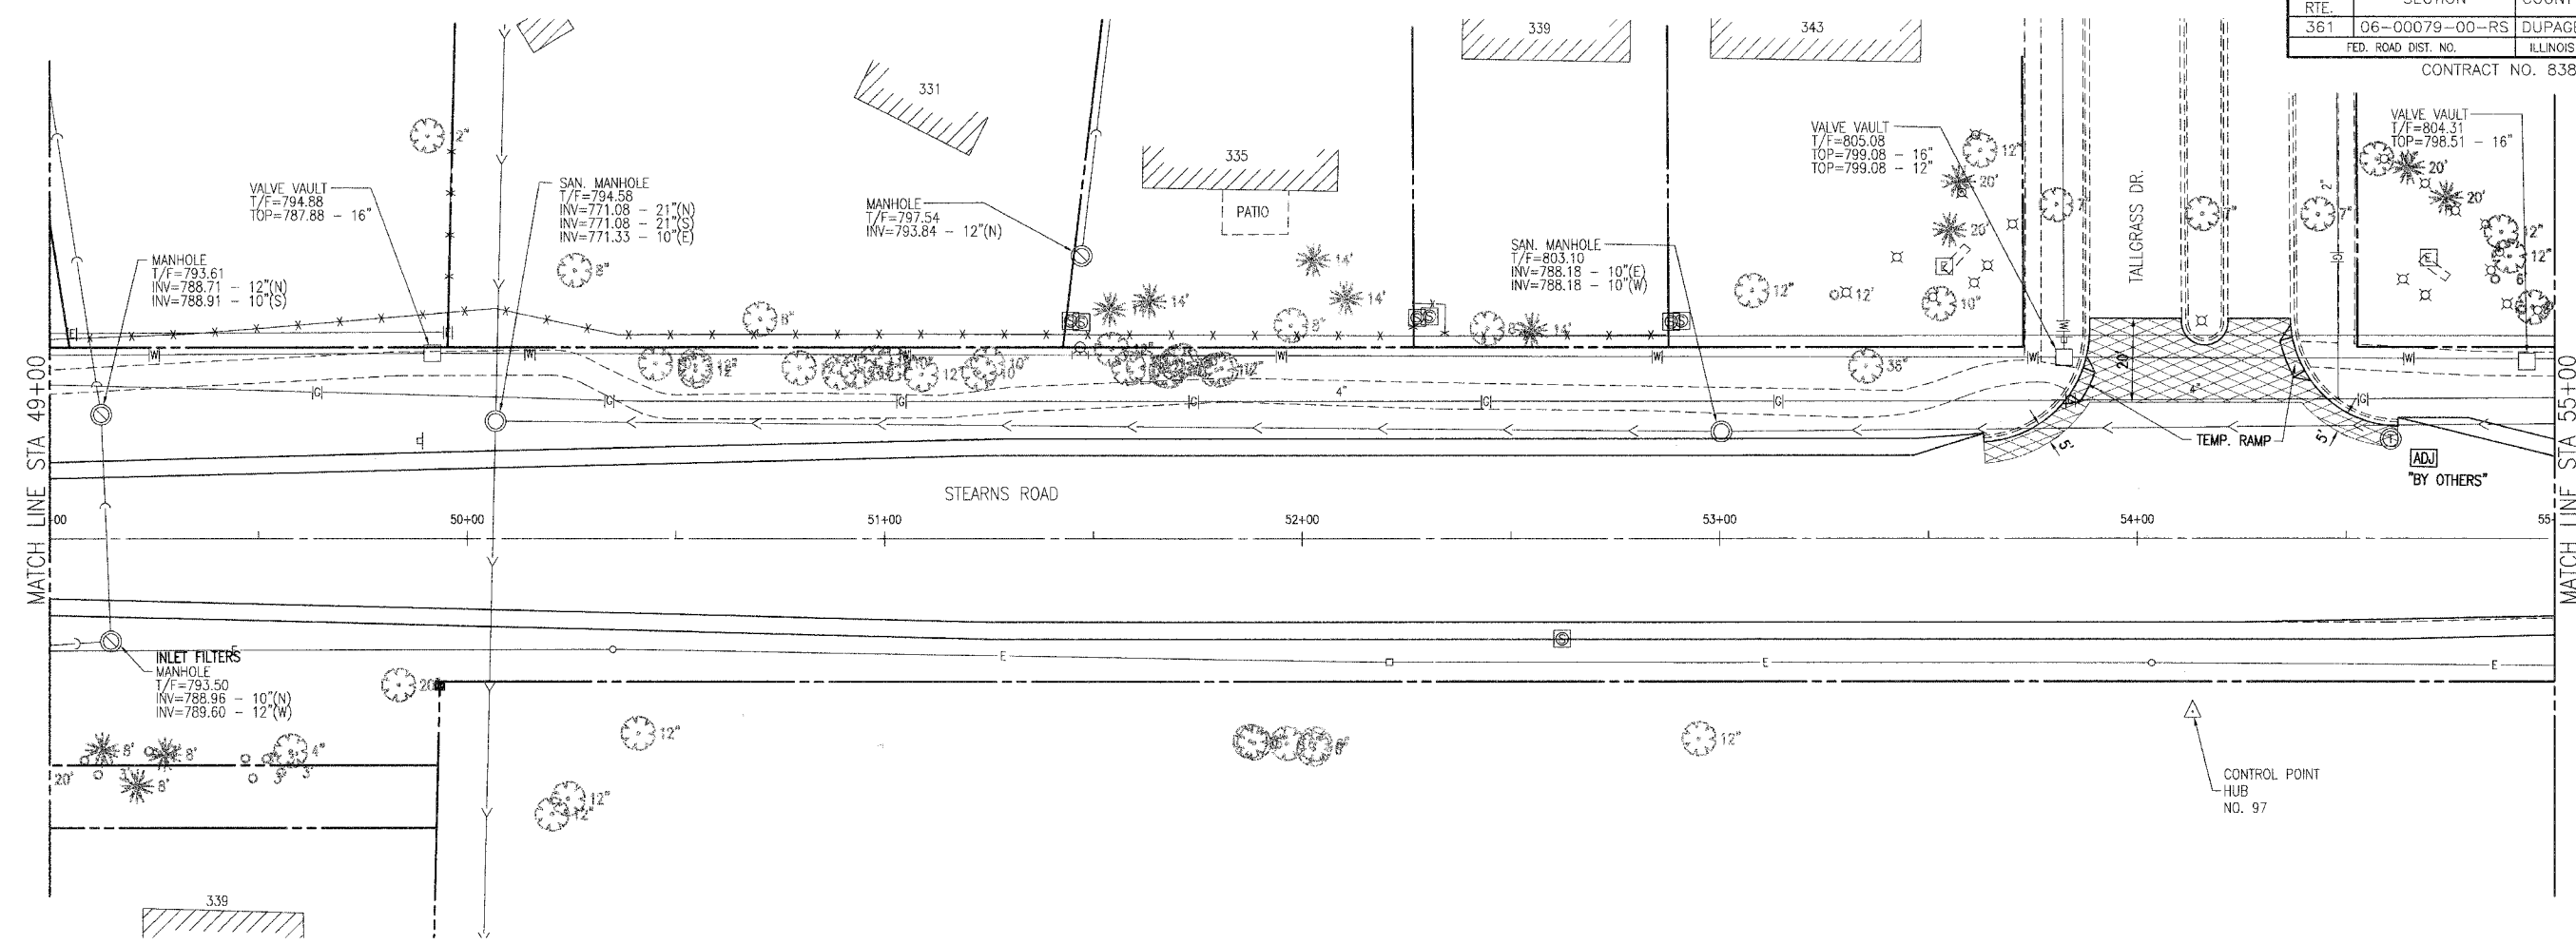

LEGEND

	BITUMINOUS SURFACE REMOVAL - BUTT JOINT
--	---

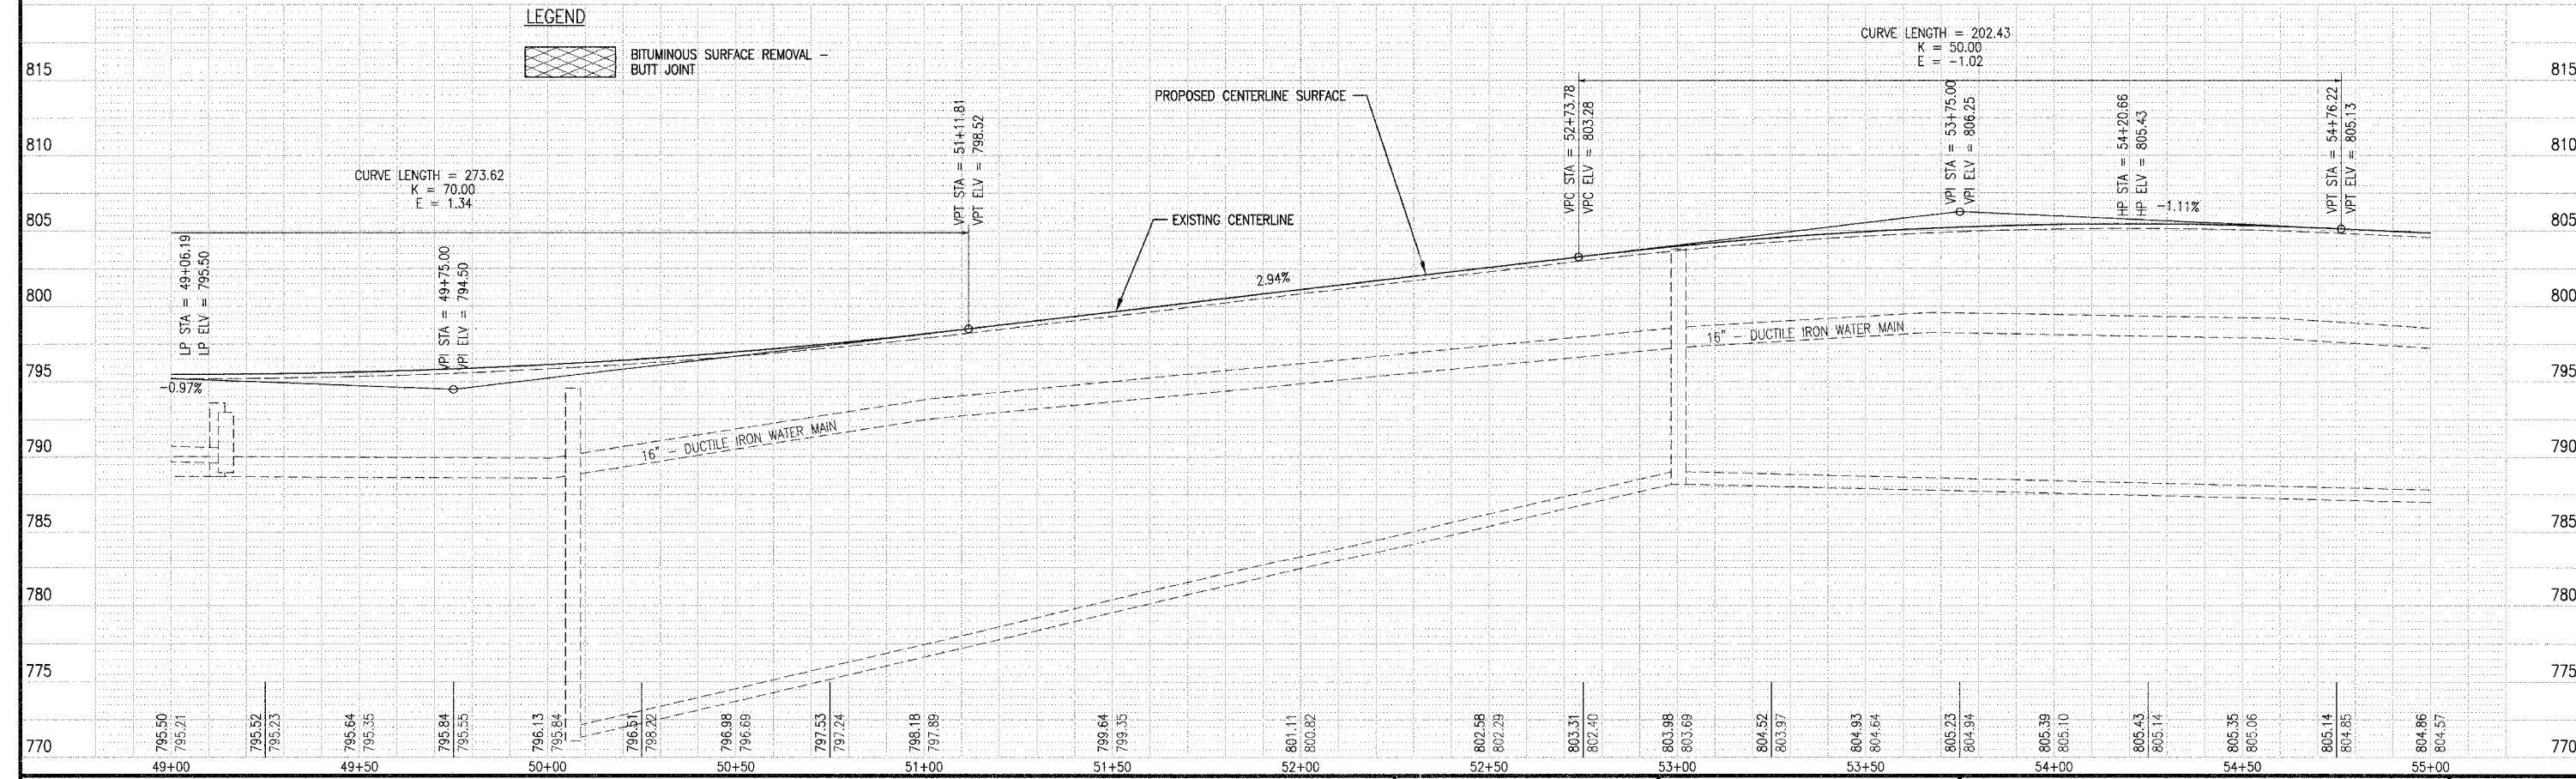

REVISIONS:			
DATE	BY	DESCRIPTION	
04/10/06	SMM	REVISED PER IDOT COMMENTS	

PLOTTED BY:	SMM
CHECKED BY:	JR
DRAWN BY:	SMM
CHECKED BY:	JR
APPROVED BY:	DVM

PAVIA-MARTING & Co.
 910 WEST LAKE STREET
 ROSELLE, IL 60172-3352
 (630) 529-8000 FAX (630) 894-4910
 Design Firm Professional Registration #184092376

TITLE: STEARNS ROAD RESURFACING IMPROVEMENTS
 PLAN AND PROFILE STA 49+00 TO STA 55+00
 SECTION NO: 06-00079-00-RS

SCALE: 1"=20'H:1"=5'V
 DATE: 02/27/06
 JOB NO: 2809/DS
 SHEET: 13 of 28

F:\2809\DS\CADD\REPORT01.DWG 4/13/2006 8:52 AM