
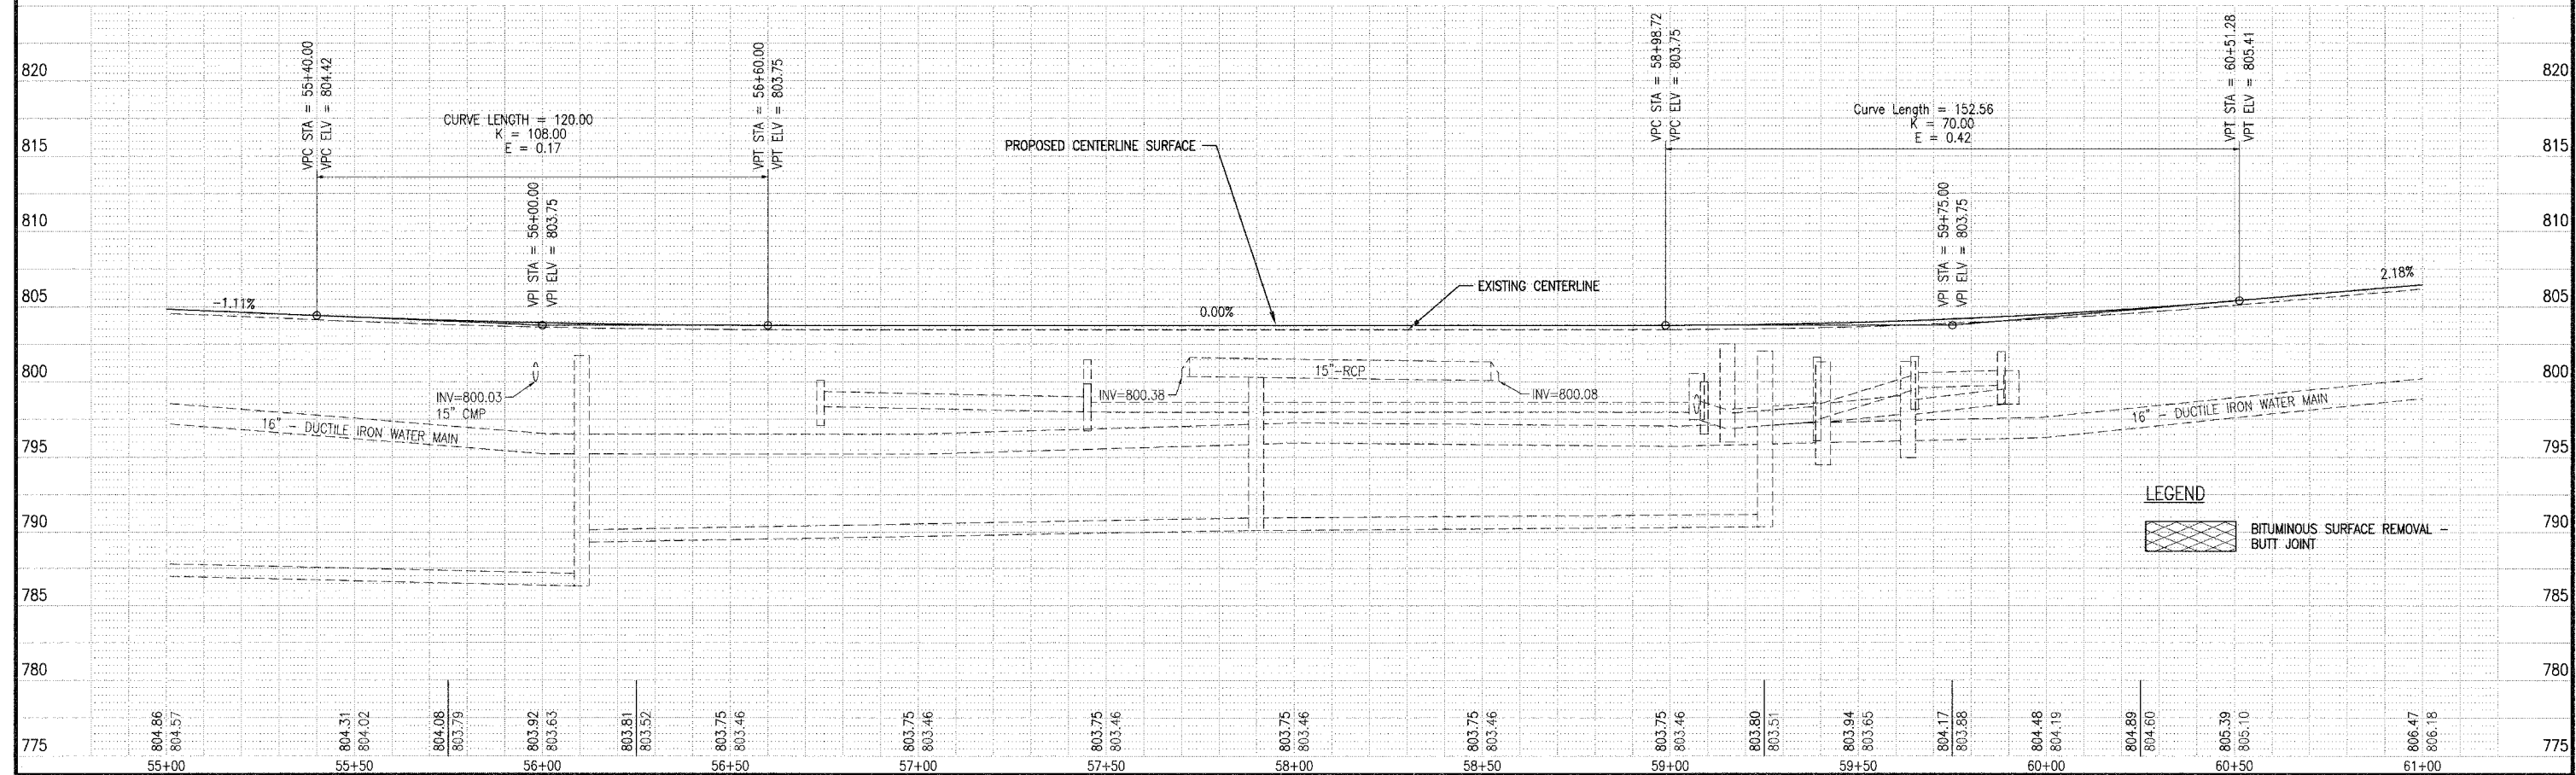


CONTRACT NO. 83857

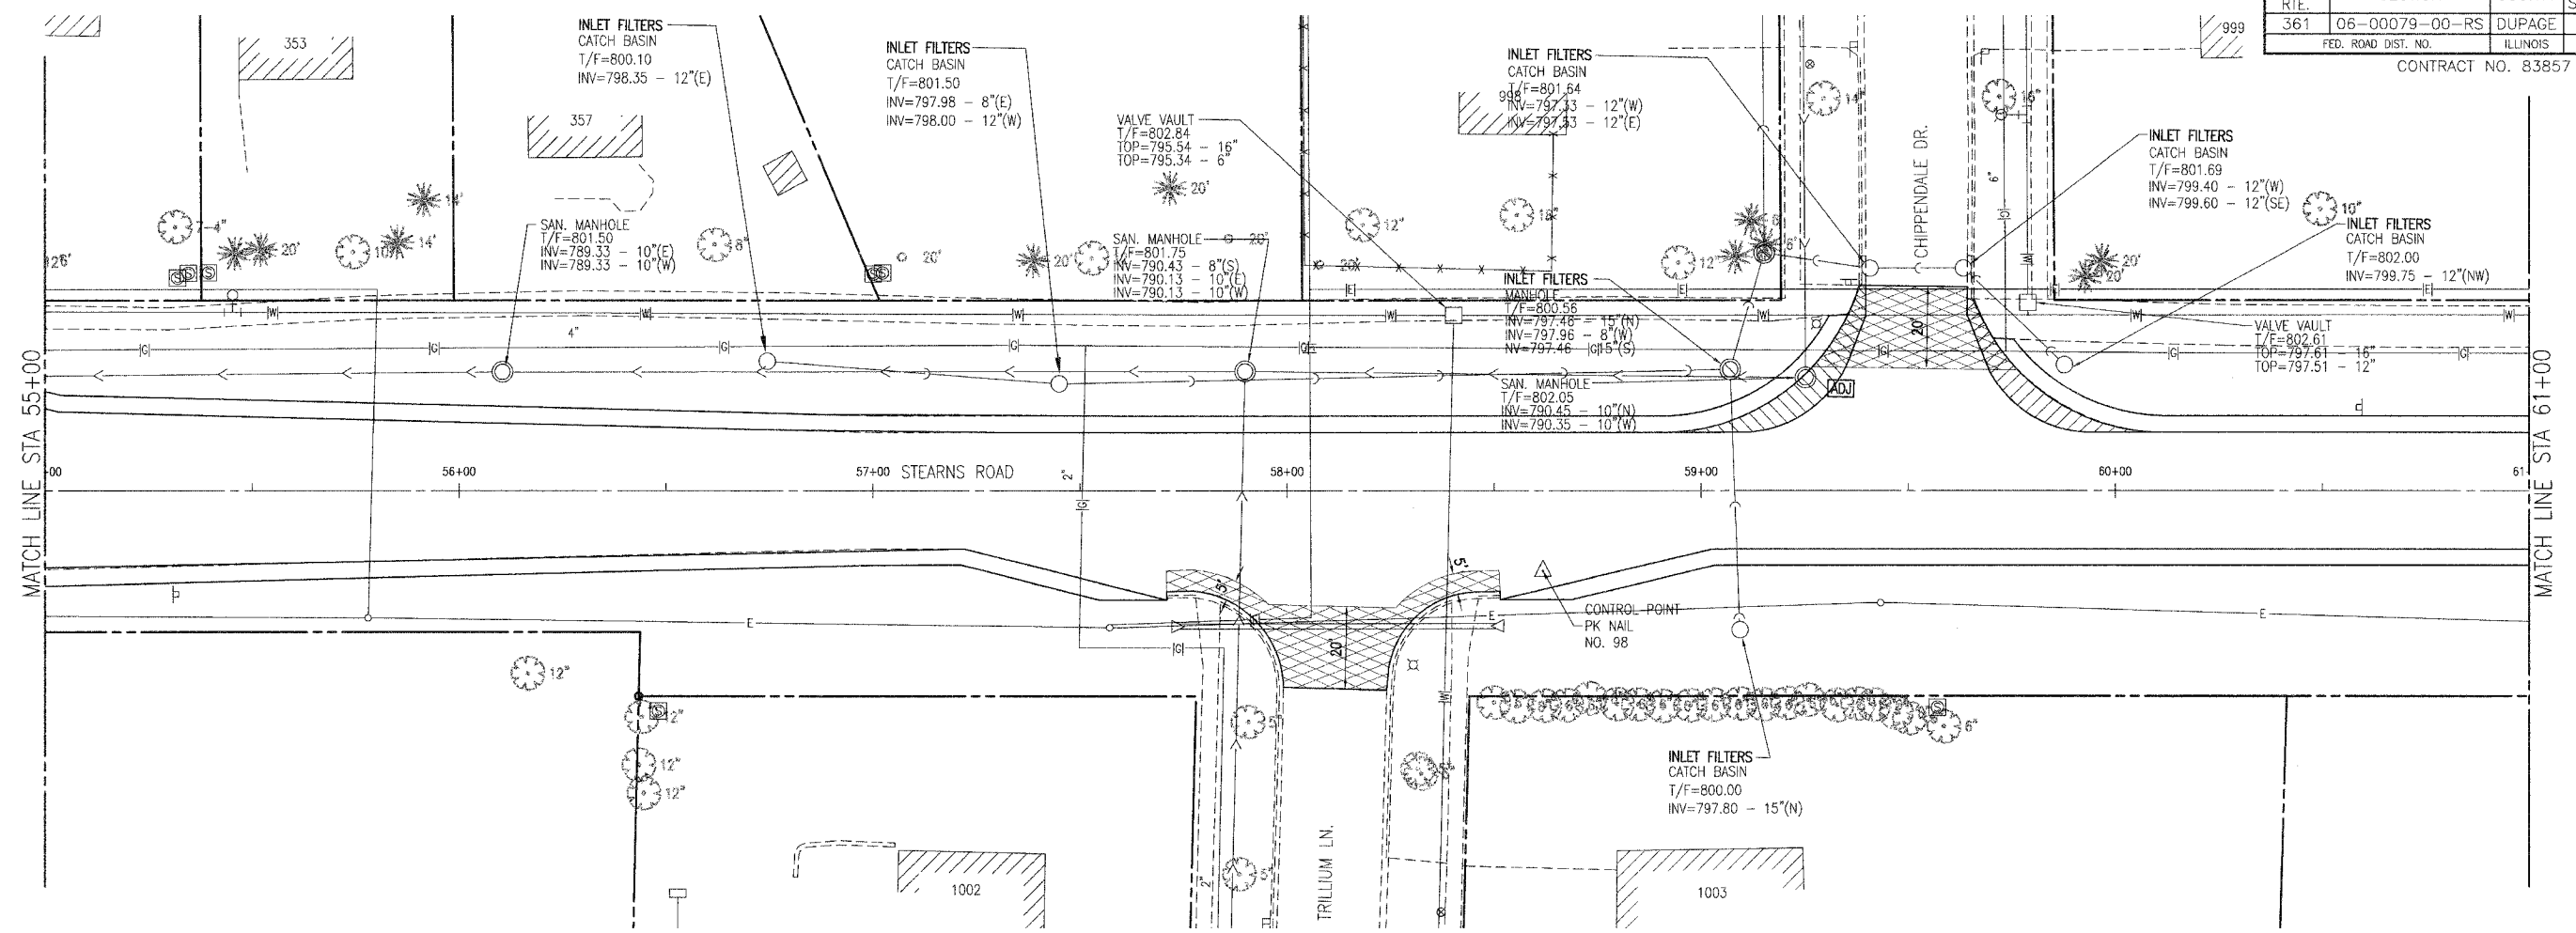

**LEGEND**  
 BITUMINOUS SURFACE REMOVAL - BUTT JOINT

REVISIONS:			DATE			BY			DESCRIPTION		
04/10/06	SMM	REVISED PER IDOT COMMENTS									

PLOTTED BY: SMM  
 CHECKED BY: JR  
 DRAWN BY: SMM  
 CHECKED BY: JR  
 APPROVED BY: DVM

**PAVIA-MARTING & Co.**  
 910 WEST LAKE STREET  
 ROSELLE, IL 60172-3352  
 (630) 529-8000 FAX (630) 894-4910  
 Design Firm Professional Registration #184002376

**TITLE:**  
 STEARNS ROAD RESURFACING IMPROVEMENTS  
 PLAN AND PROFILE STA 55+00 TO STA 61+00  
 SECTION NO: 06-00079-00-RS

SCALE: 1"=20'H1"=5V  
 DATE: 02/27/06  
 JOB NO: 2809/DS  
 SHEET 14 OF 28

F:\2809\DS\CADD\RCR08201.DWG 4/13/2006 8:32 AM