
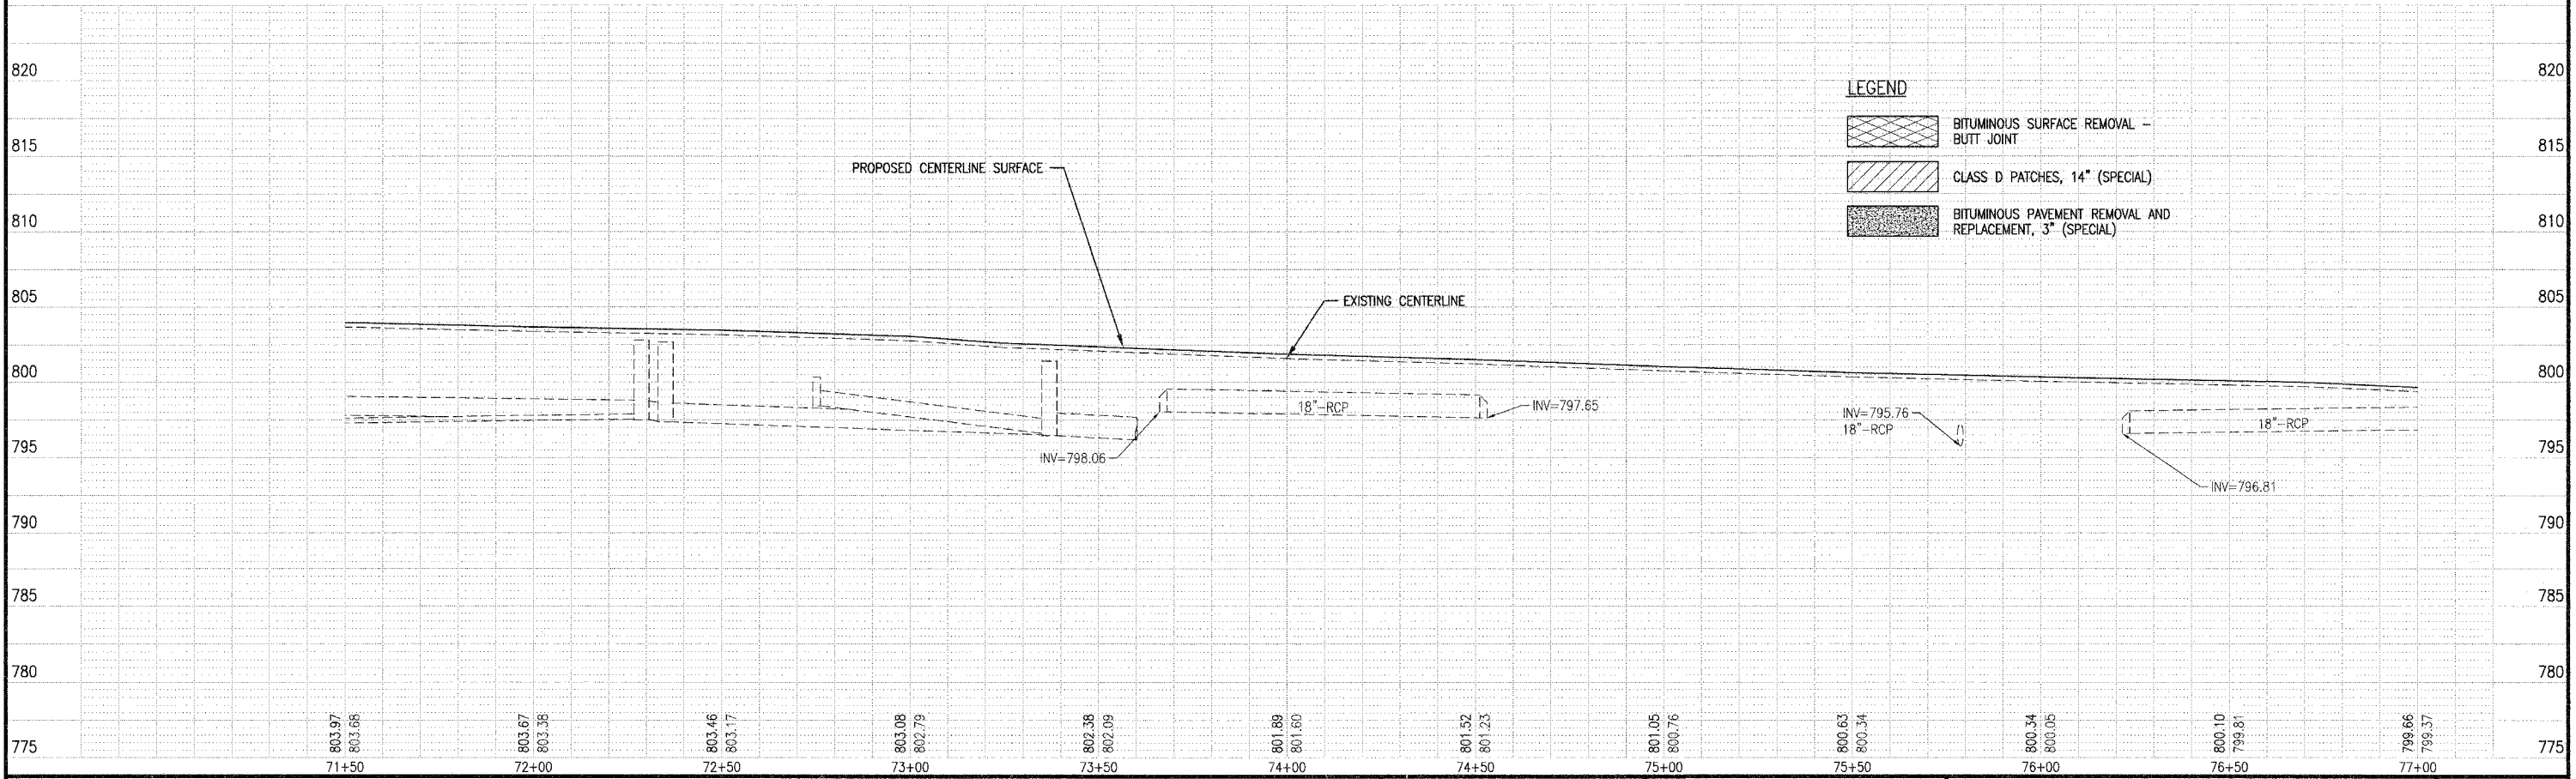


F.A.P. R.T.E.	SECTION	COUNTY	TOTAL SHEETS	SHEET NO.
361	06-00079-00-RS	DUPAGE	28	17
FED. ROAD DIST. NO.		ILLINOIS	FED. AID PROJECT	

CONTRACT NO. 83857

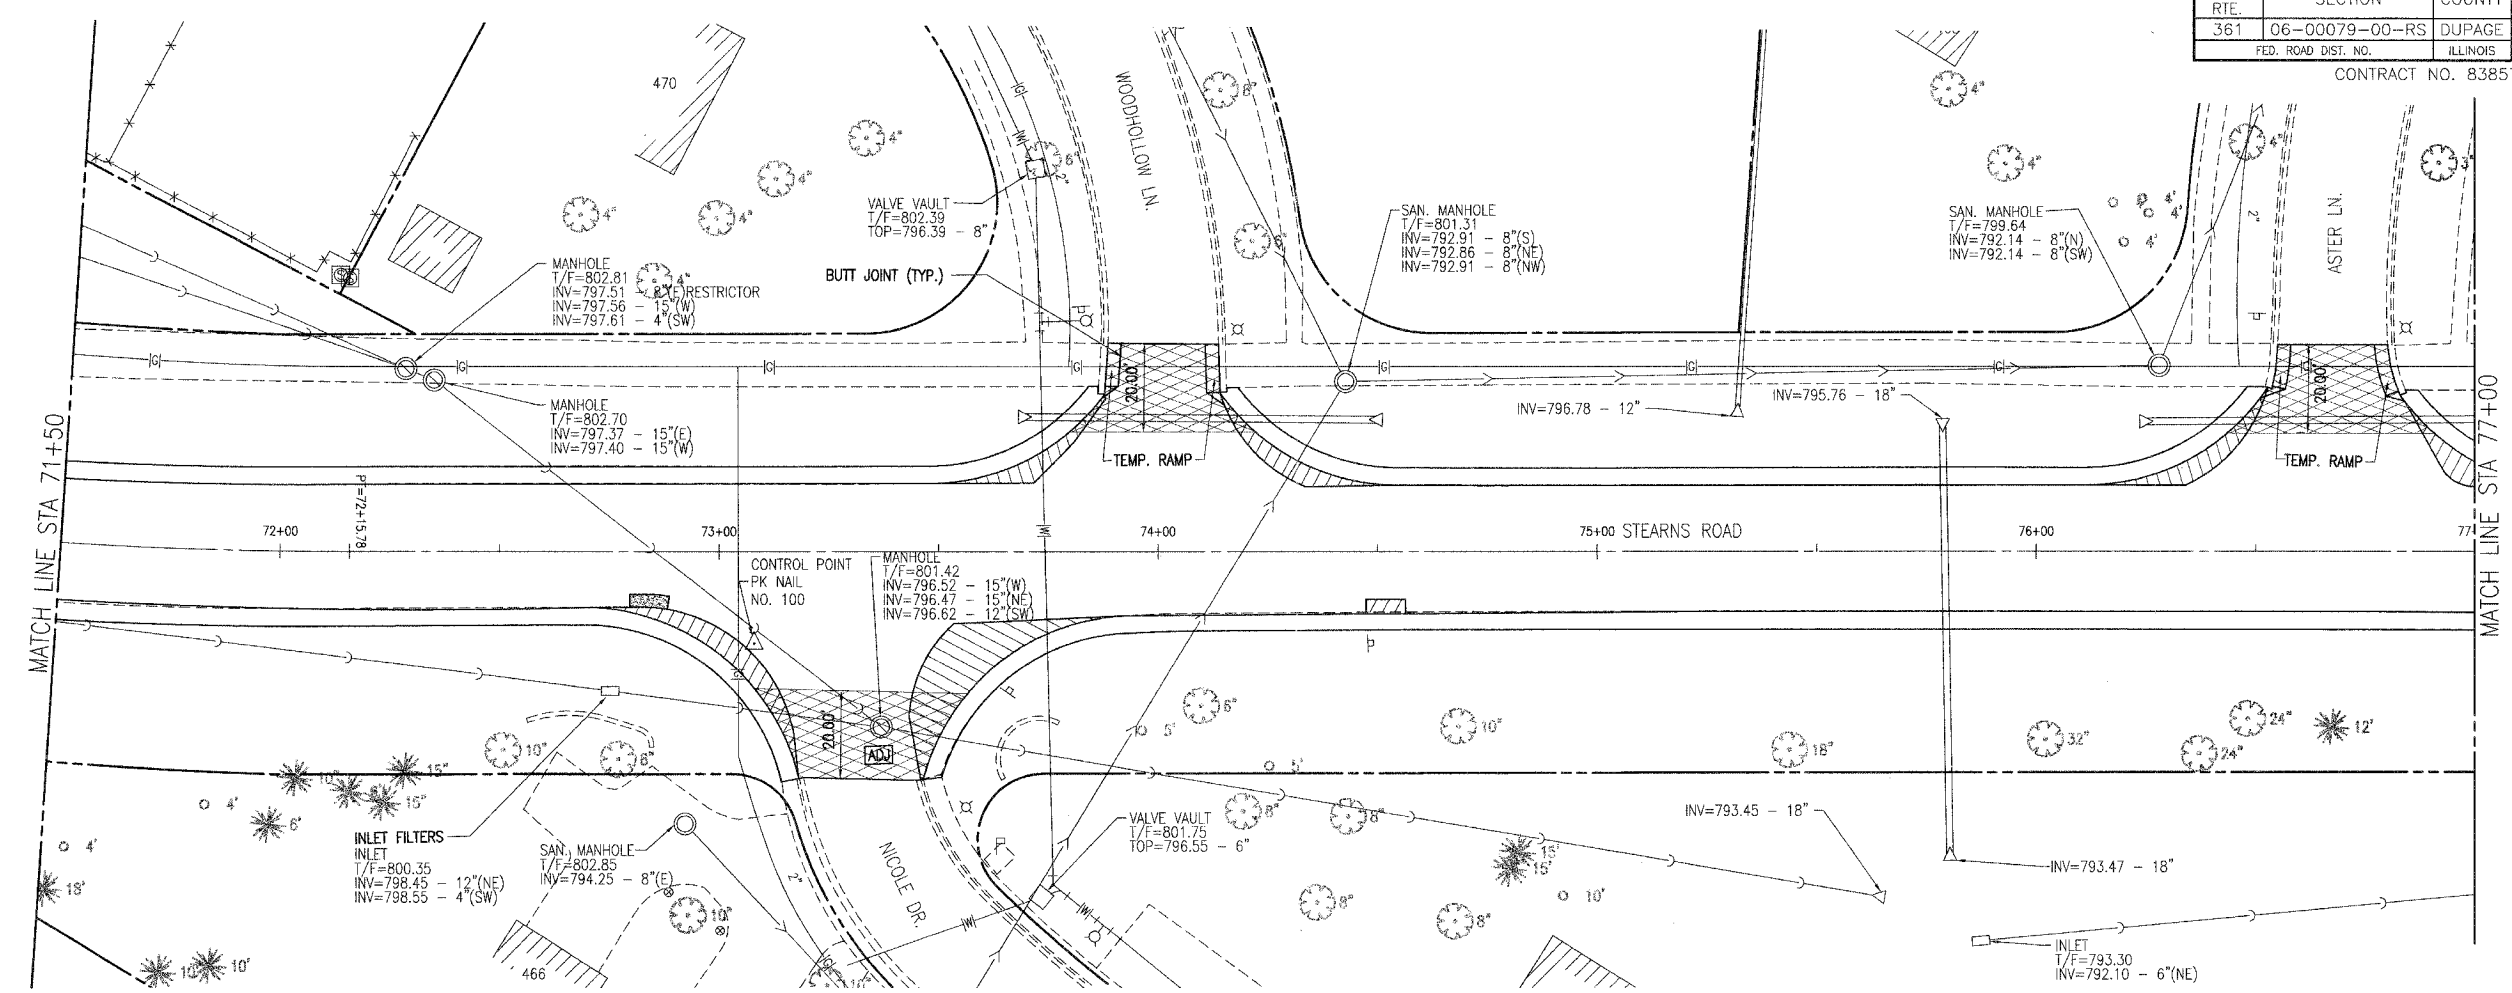

LEGEND

	BITUMINOUS SURFACE REMOVAL - BUTT JOINT
	CLASS D PATCHES, 14" (SPECIAL)
	BITUMINOUS PAVEMENT REMOVAL AND REPLACEMENT, 3" (SPECIAL)

REVISIONS:				DATE				BY				DESCRIPTION			
DATE	BY	DESCRIPTION	DATE	BY	DESCRIPTION	DATE	BY	DESCRIPTION	DATE	BY	DESCRIPTION	DATE	BY	DESCRIPTION	
04/10/06	SMM	REVISED PER IDOT COMMENTS													

PLOTTED BY: SMM
 CHECKED BY: JR
 DRAWN BY: SMM
 CHECKED BY: JR
 APPROVED BY: DVM

PAVIA-MARTING & Co.
 910 WEST LAKE STREET
 ROSELLE, IL 60172-3352
 (630) 529-8000 FAX (630) 894-4910
Design Firm Professional Registration #18402376

TITLE:
 STEARNS ROAD RESURFACING IMPROVEMENTS
 PLAN AND PROFILE STA 71+50 TO STA 77+00
 SECTION NO: 06-00079-00-RS

SCALE: 1"=20'H:1"=5'V
 DATE: 02/27/06
 JOB NO: 2809/05
 SHEET: 17 OF 23

F:\1809\05\CADD\RCP12201.DWG 4/13/2006 8:33 AM