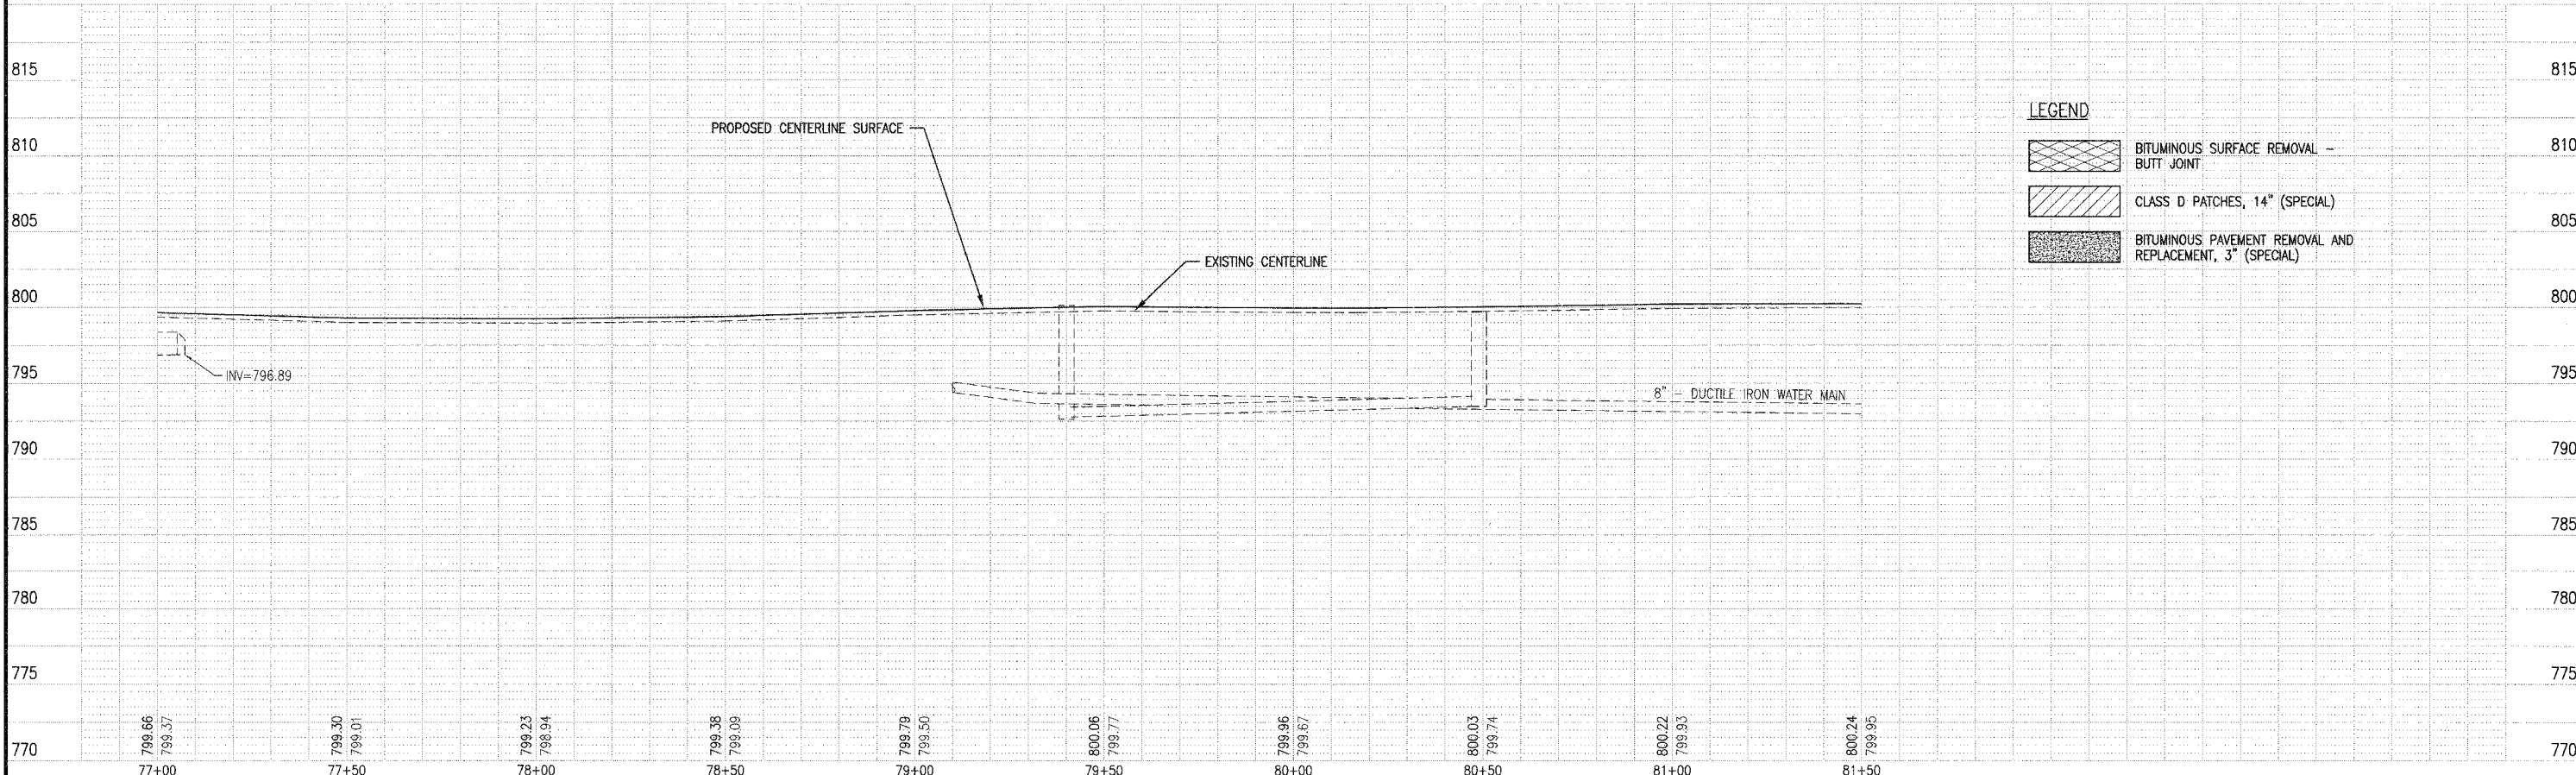
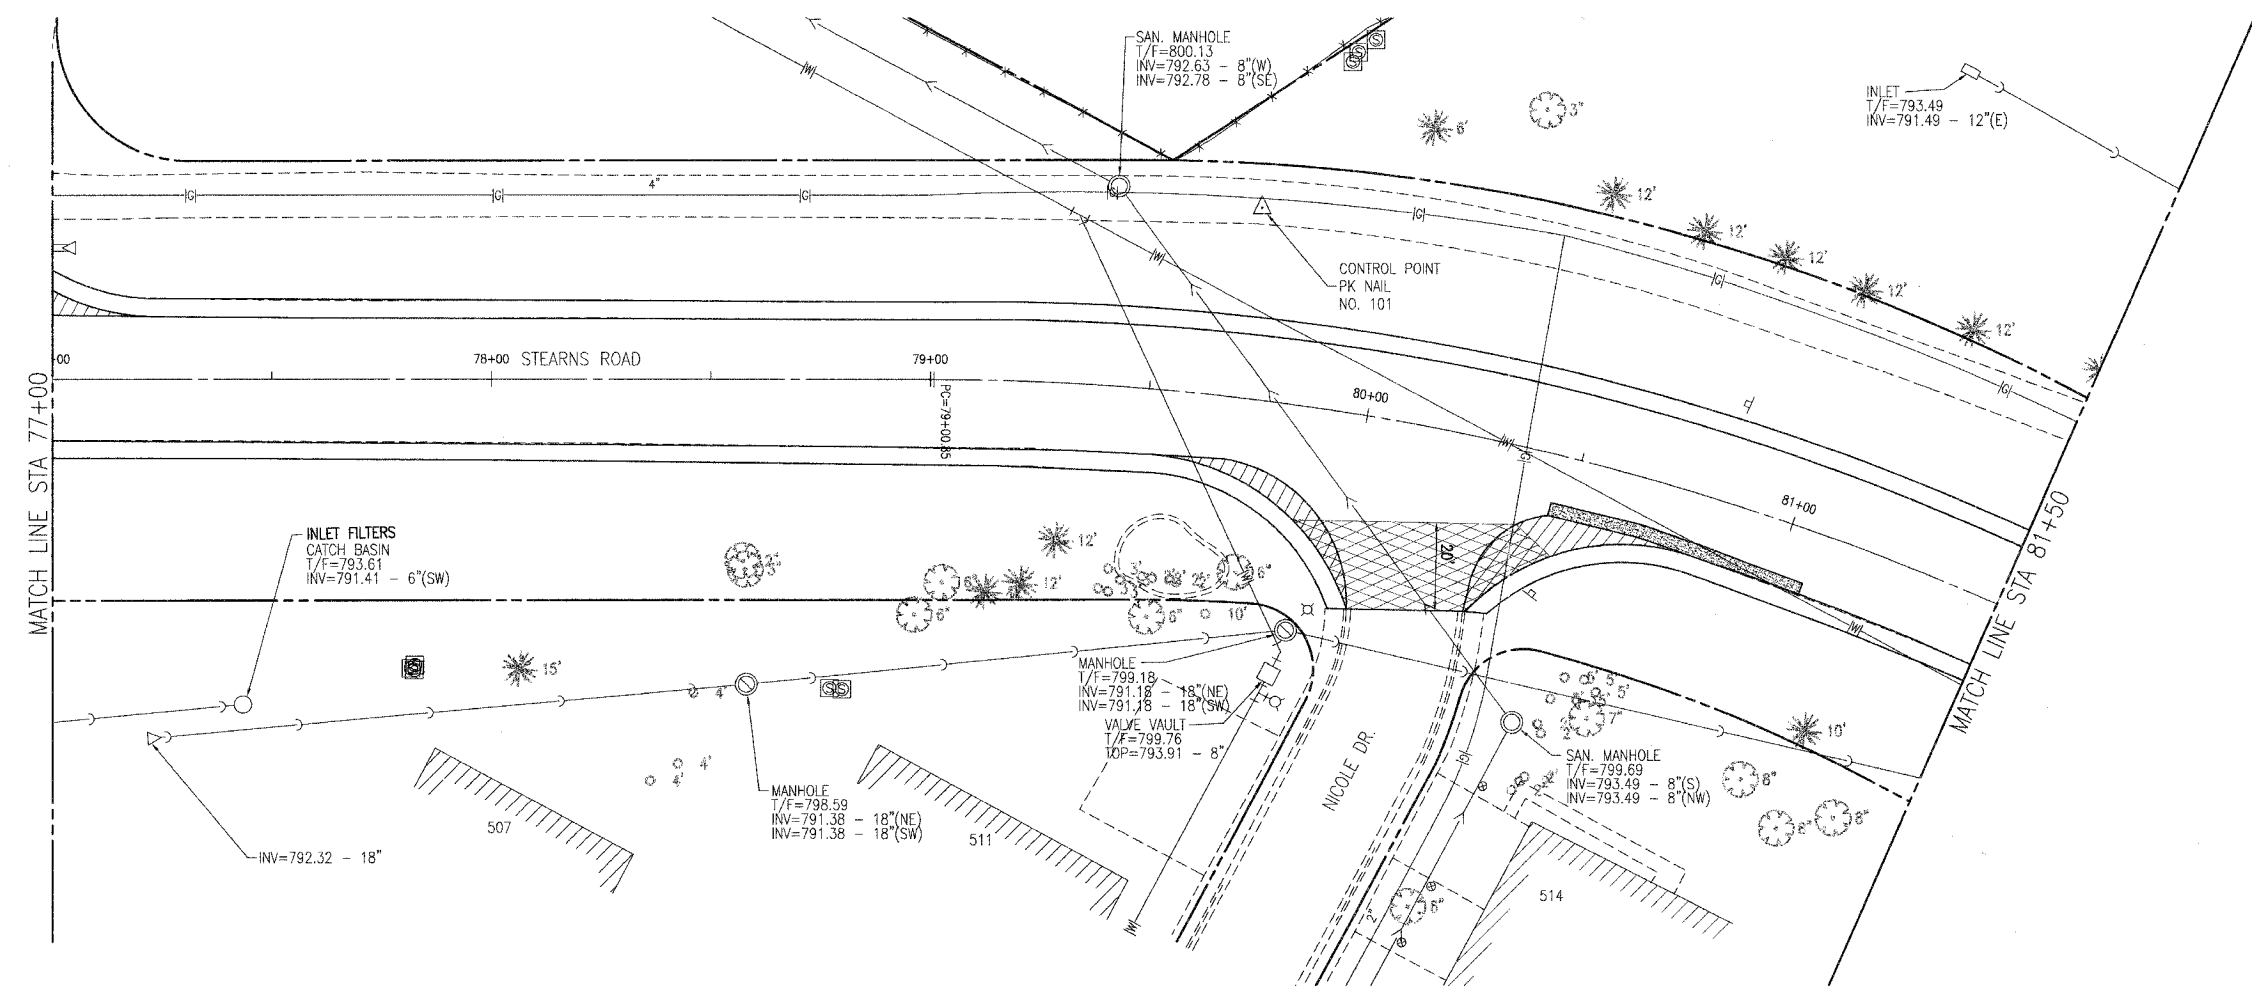

 


F.A.P. RTE.	SECTION	COUNTY	TOTAL SHEETS	SHEET NO.
361	06-00079-00-RS	DUPAGE	28	18
FED. ROAD DIST. NO.	ILLINOIS	FED. AID PROJECT		

CONTRACT NO. 83857



**LEGEND**

-  BITUMINOUS SURFACE REMOVAL - BUTT JOINT
-  CLASS D PATCHES, 14\"/>

REVISIONS:			DATE			BY			DESCRIPTION		
04/10/06	SMM	REVISED PER IDOT COMMENTS									

PLOTTED BY:	SMM
CHECKED BY:	JR
DRAWN BY:	SMM
CHECKED BY:	JR
APPROVED BY:	DVM

**PAVIA-MARTING & Co.**  
 910 WEST LAKE STREET  
 ROSELLE, IL 60172-3352  
 (630) 529-8000 FAX (630) 894-4910  
Design Firm Professional Registration #184002376

**TITLE:** STEARNS ROAD REHABILITATION IMPROVEMENTS  
 PLAN AND PROFILE STA 77+00 TO STA 81+50  
 SECTION NO: 06-00079-00-RS

SCALE:	1"=20'H:1"=5'V
DATE:	02/27/06
JOB NO:	2809/DS
SHEET:	18 OF 28

F:\2809\05\CADD\RCPT\201.DWG 4/13/2006 8:33 AM