
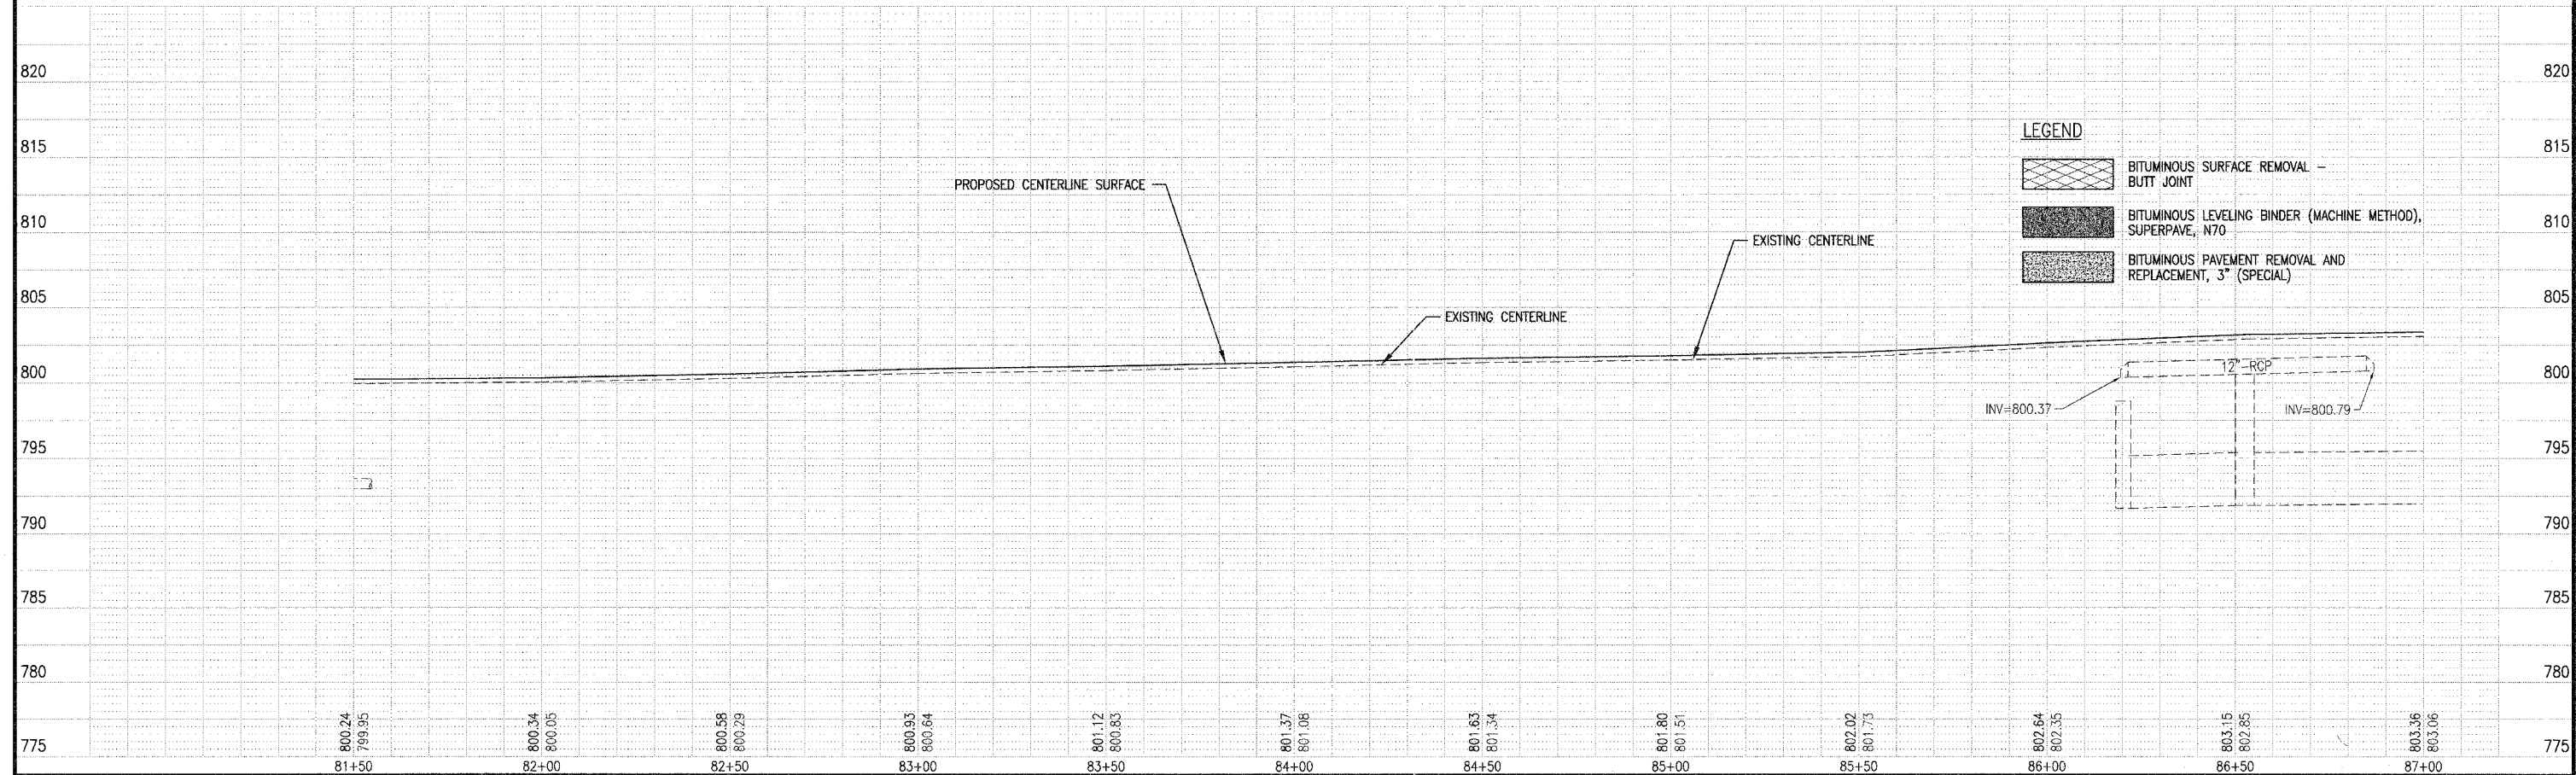


F.A.P. RTE.	SECTION	COUNTY	TOTAL SHEETS	SHEET NO.
361	06-00079-00-RS	DUPAGE	28	19
FED. ROAD DIST. NO.		ILLINOIS	FED. AID PROJECT	

CONTRACT NO. 83857

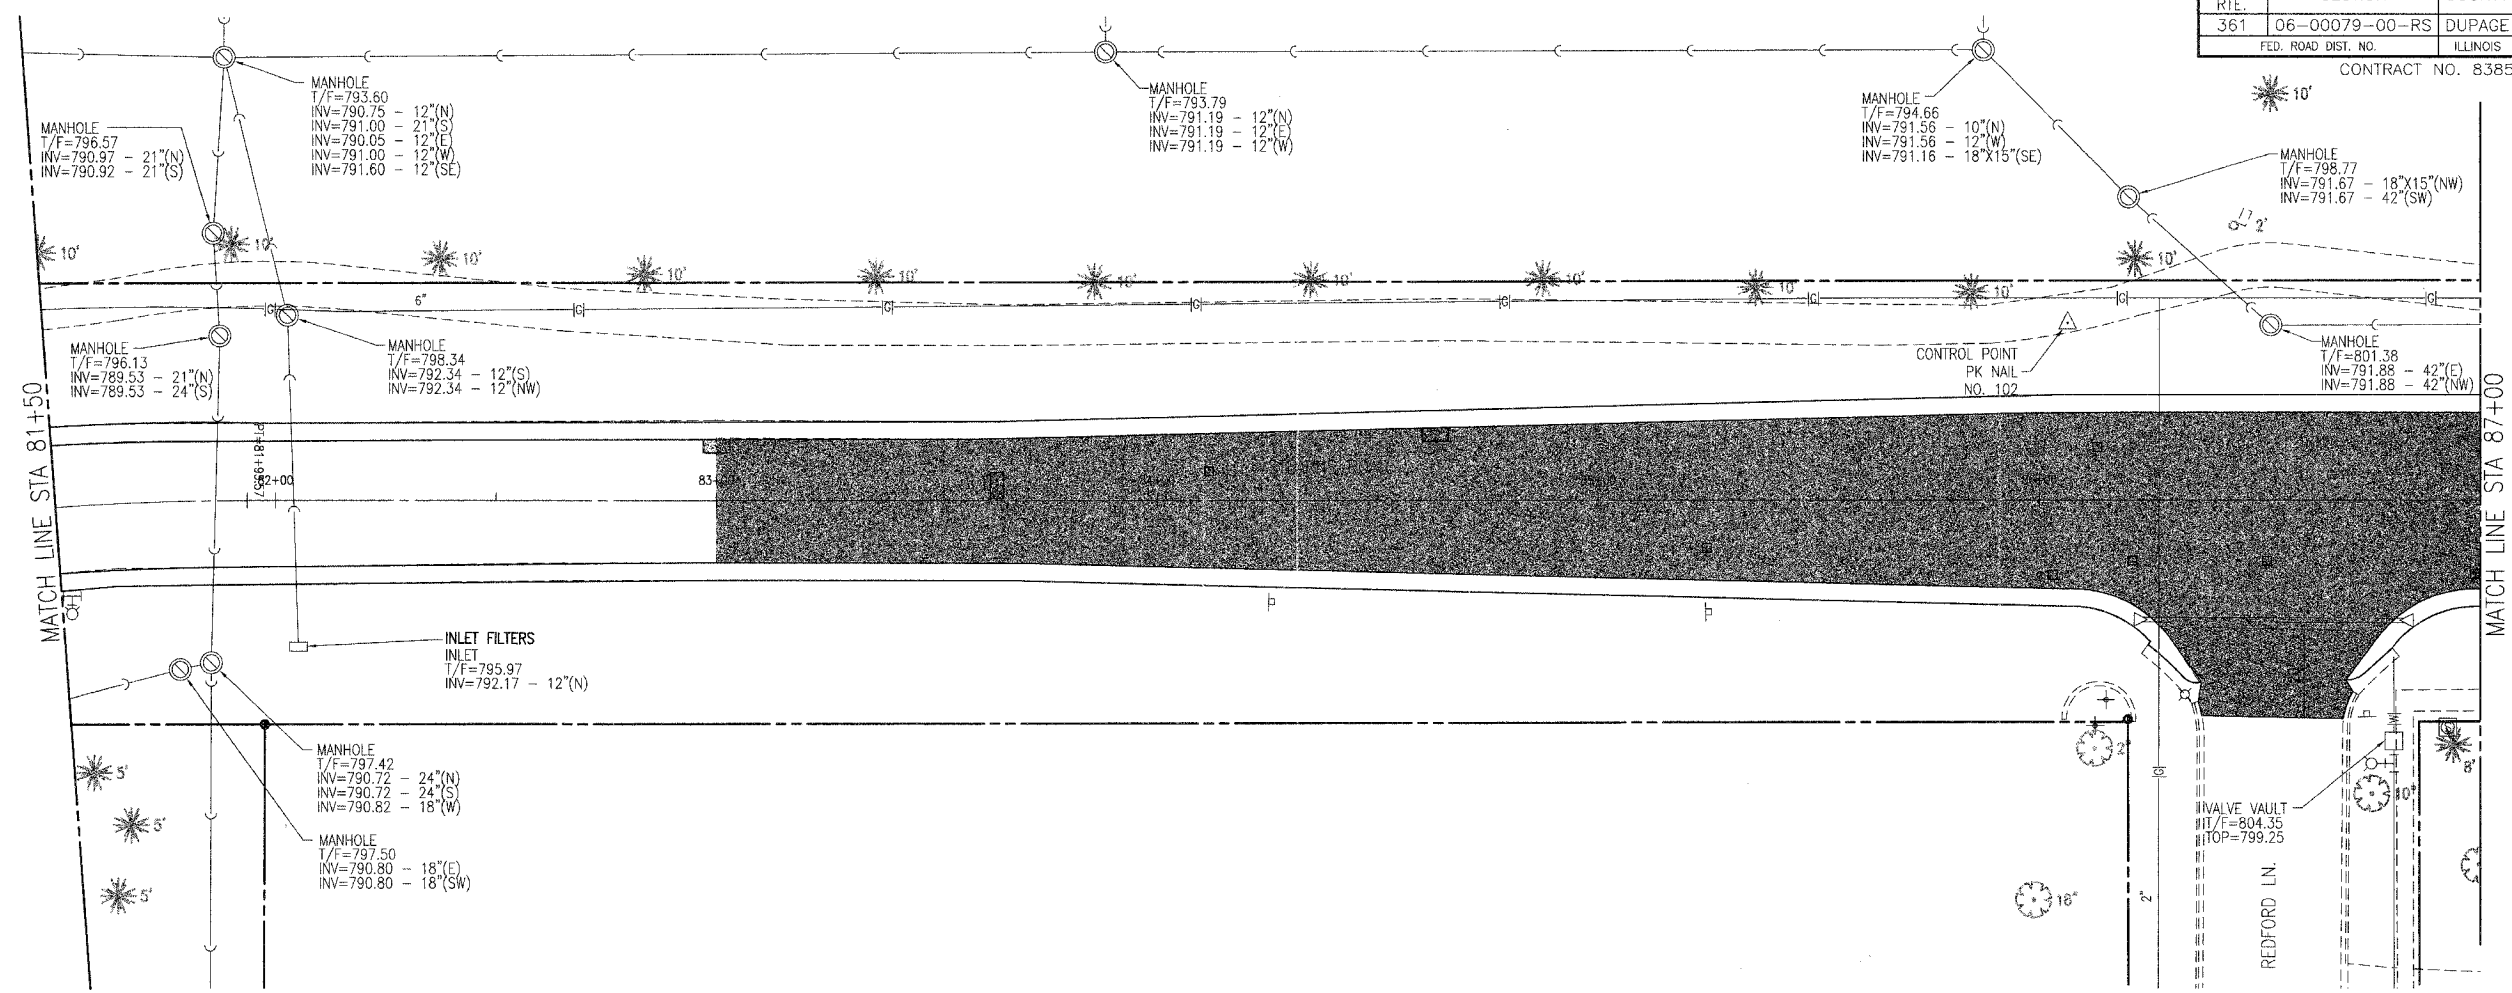

DATE	BY	DESCRIPTION	DATE	BY	DESCRIPTION	DATE	BY	DESCRIPTION
04/10/06	SMM	REVISED PER IDOT COMMENTS						

81+50	800.24 799.95	82+00	800.34 800.05	82+50	800.58 800.29	83+00	800.93 800.64	83+50	801.12 800.83	84+00	801.37 801.08	84+50	801.63 801.34	85+00	801.80 801.51	85+50	802.02 801.73	86+00	802.64 802.35	86+50	803.15 802.85	87+00	803.36 803.06
-------	------------------	-------	------------------	-------	------------------	-------	------------------	-------	------------------	-------	------------------	-------	------------------	-------	------------------	-------	------------------	-------	------------------	-------	------------------	-------	------------------

PLOTTED BY:	SMM
CHECKED BY:	JR
DRAWN BY:	SMM
CHECKED BY:	JR
APPROVED BY:	DVM

<b>PAVIA-MARTING &amp; Co.</b>	<b>STEARN'S ROAD RESURFACING IMPROVEMENTS</b>
910 WEST LAKE STREET	PLAN AND PROFILE STA 81+50 TO STA 87+00
ROSELLE, IL 60172-3352	SECTION NO: 06-00079-00-RS
(630) 529-8000 FAX (630) 894-4910	
Design Firm Professional Registration #184002376	

SCALE:	1"=20'H=1"=5'V
DATE:	02/27/06
JOB NO:	2809/DS
SHEET	19 OF 28

F:\2809\DS\CADD\RCF14201.DWG 4/13/2006 8:34 AM