
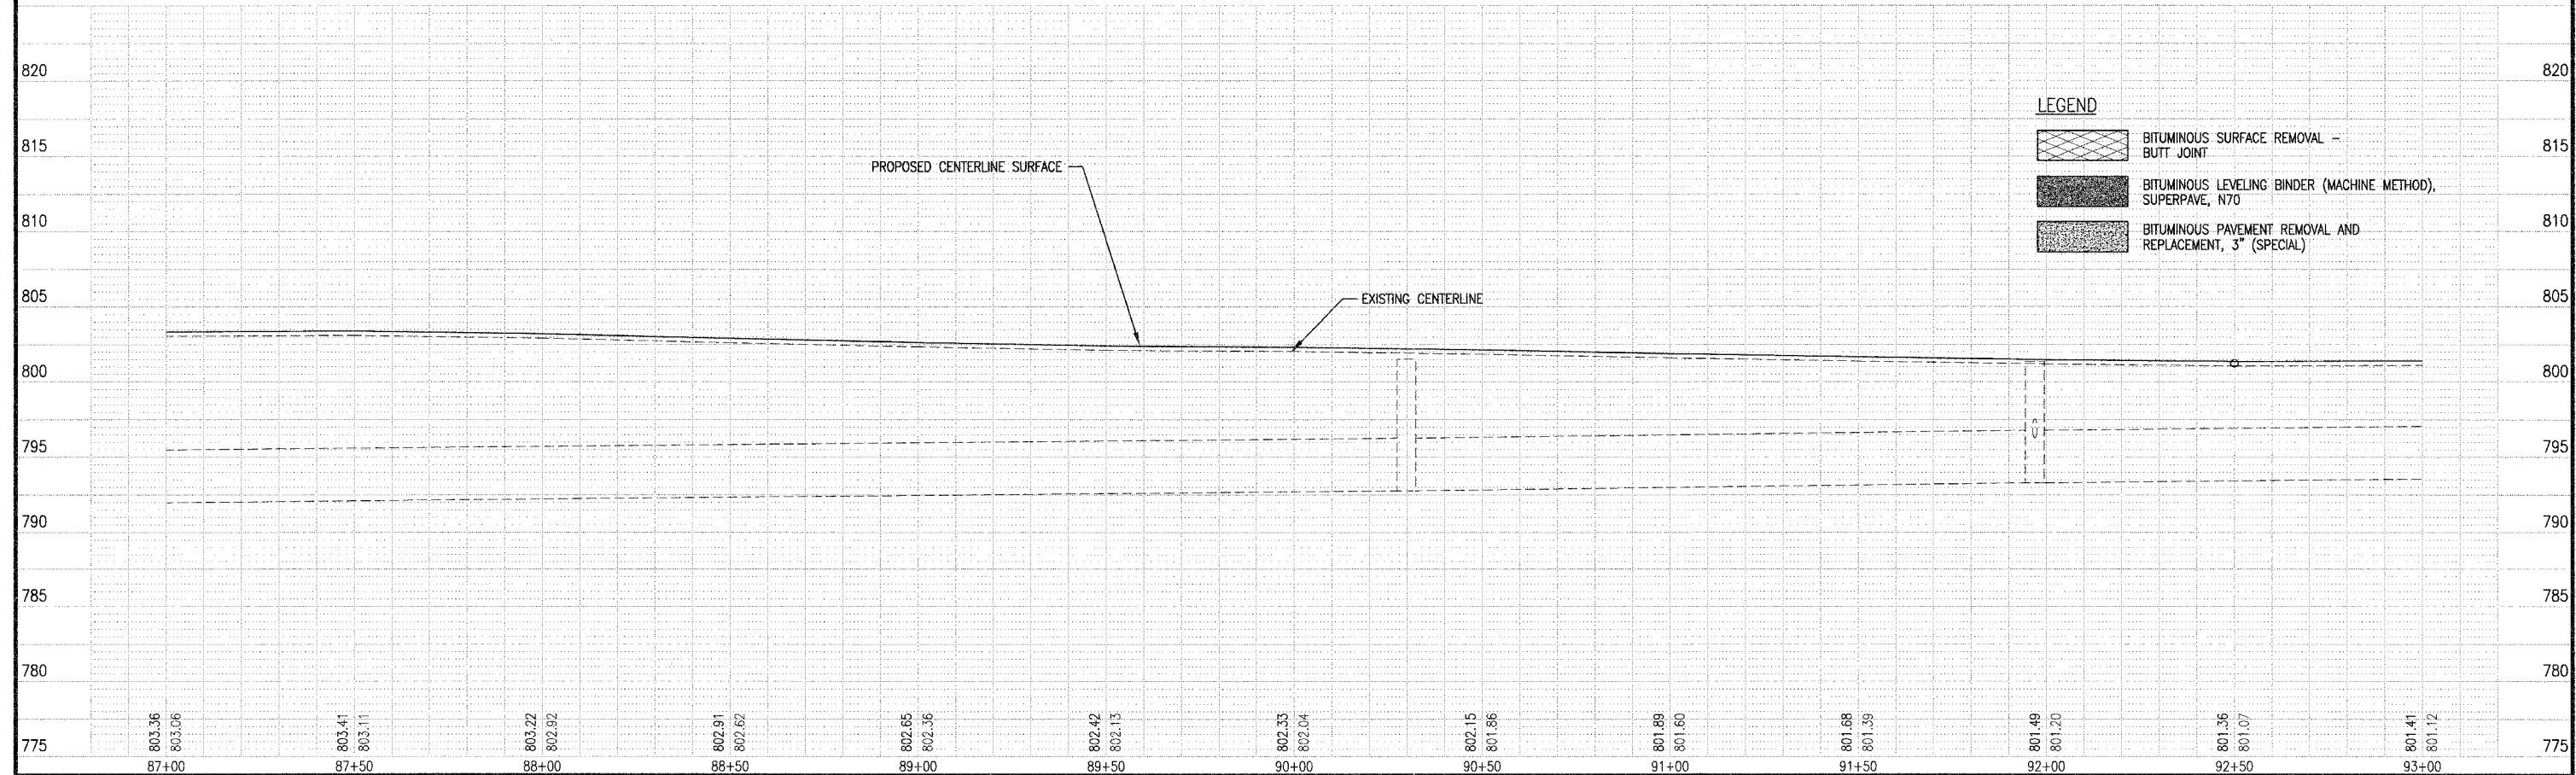


F.A.P. RTE.	SECTION	COUNTY	TOTAL SHEETS	SHEET NO.
361	06-00079-00-RS	DUPAGE	28	20
FED. ROAD DIST. NO.		ILLINOIS		FED. AID PROJECT

CONTRACT NO. 83857

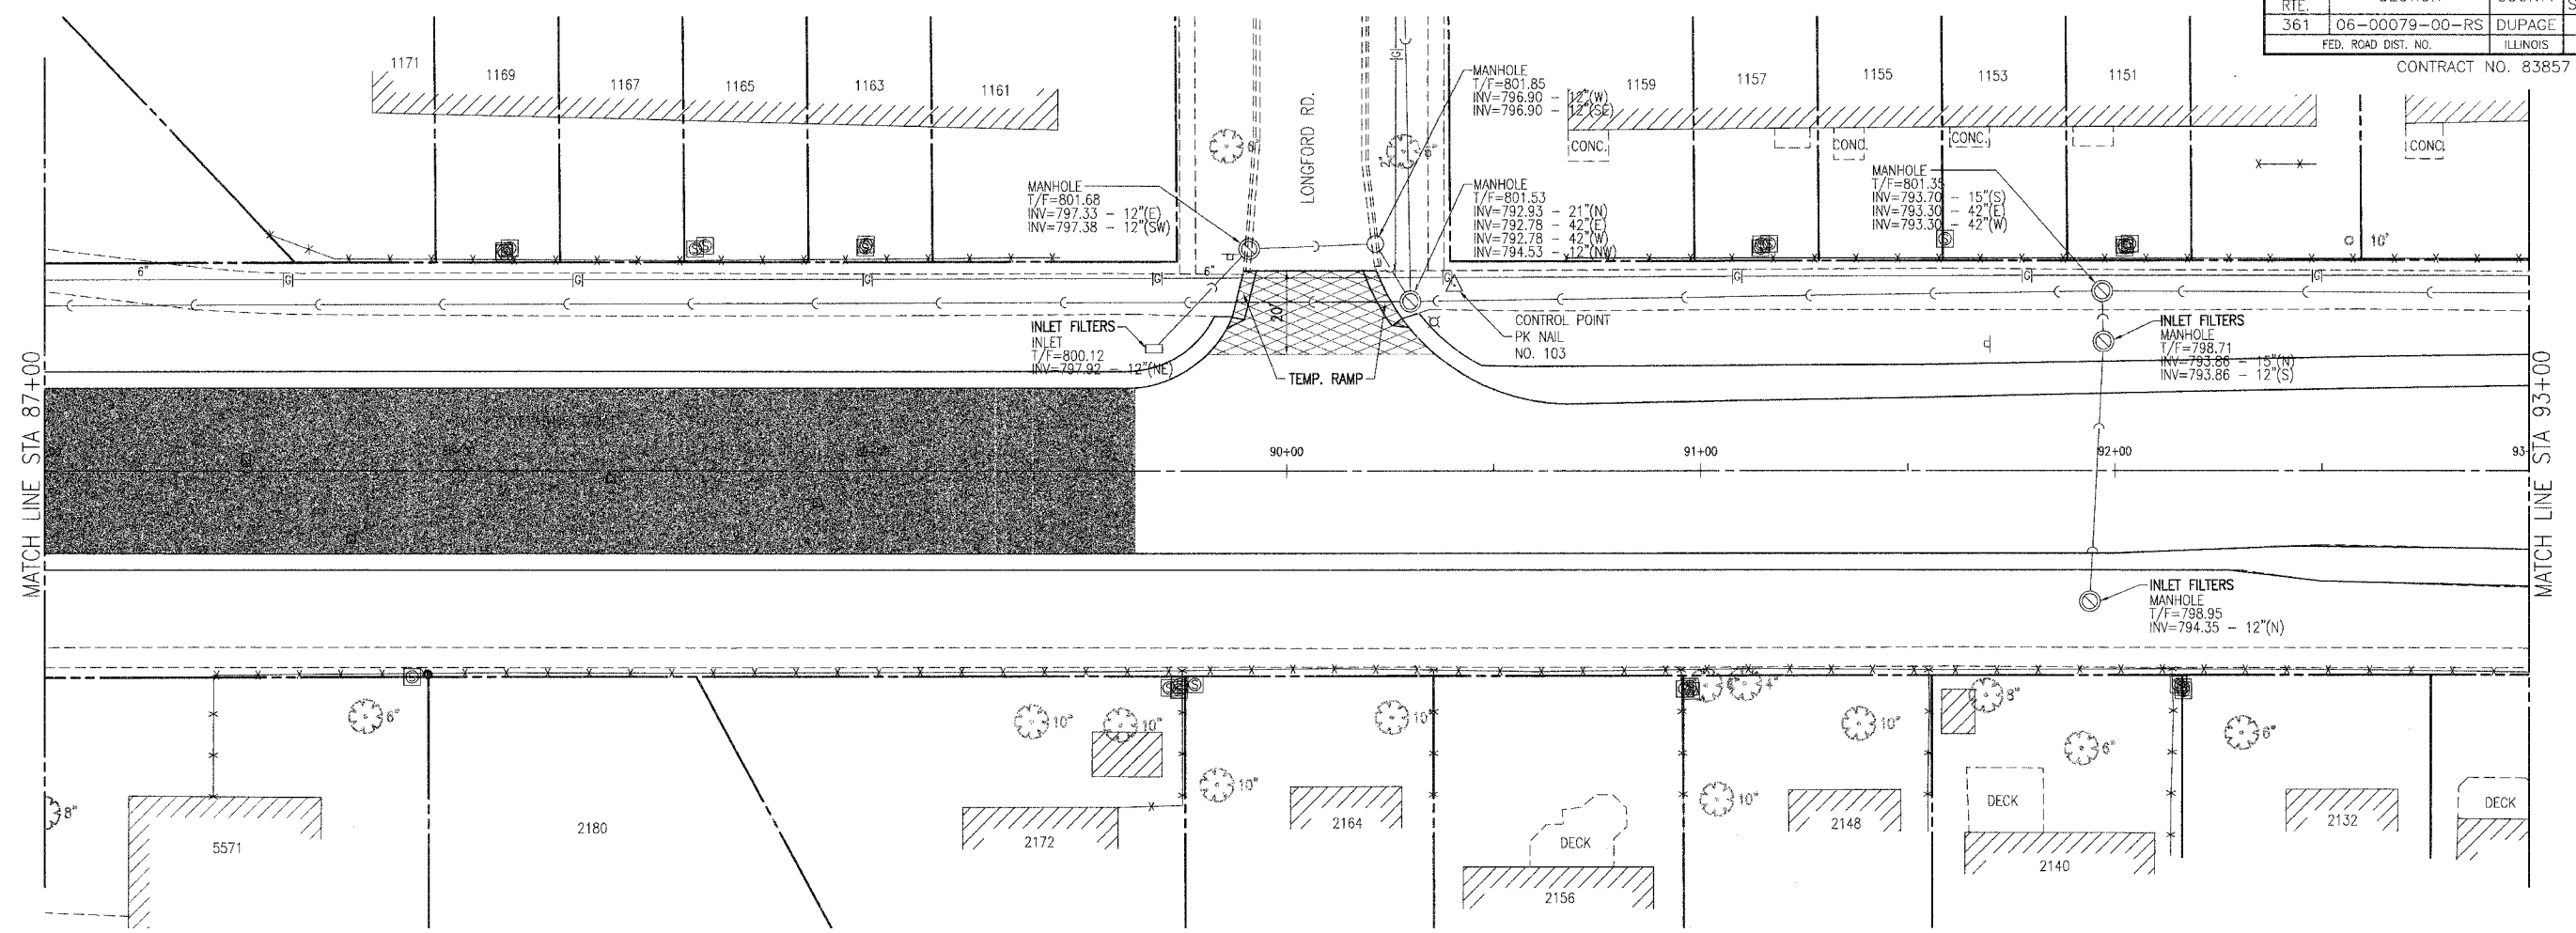

REVISIONS:			DATE			BY			DESCRIPTION		
04/10/06	SMM	REVISED PER IDOT COMMENTS									

PLOTTED BY:	SMM
CHECKED BY:	JR
DRAWN BY:	SMM
CHECKED BY:	JR
APPROVED BY:	DVM

**PAVIA-MARTING & Co.**  
 910 WEST LAKE STREET  
 ROSELLE, IL 60172-3352  
 (630) 529-8000 FAX (630) 894-4910  
 Design Firm Professional Registration #184002376

TITLE: **STEARNS ROAD RESURFACING IMPROVEMENTS**  
**PLAN AND PROFILE STA 87+00 TO STA 93+00**  
 SECTION NO: 06-00079-00-RS

SCALE: 1"=20'H1"=5'V  
 DATE: 02/27/06  
 JOB NO: 2809/DS  
 SHEET 20 OF 28

F:\2809\DS\CADD\RCF15201.DWG 4/13/2006 8:34 AM