
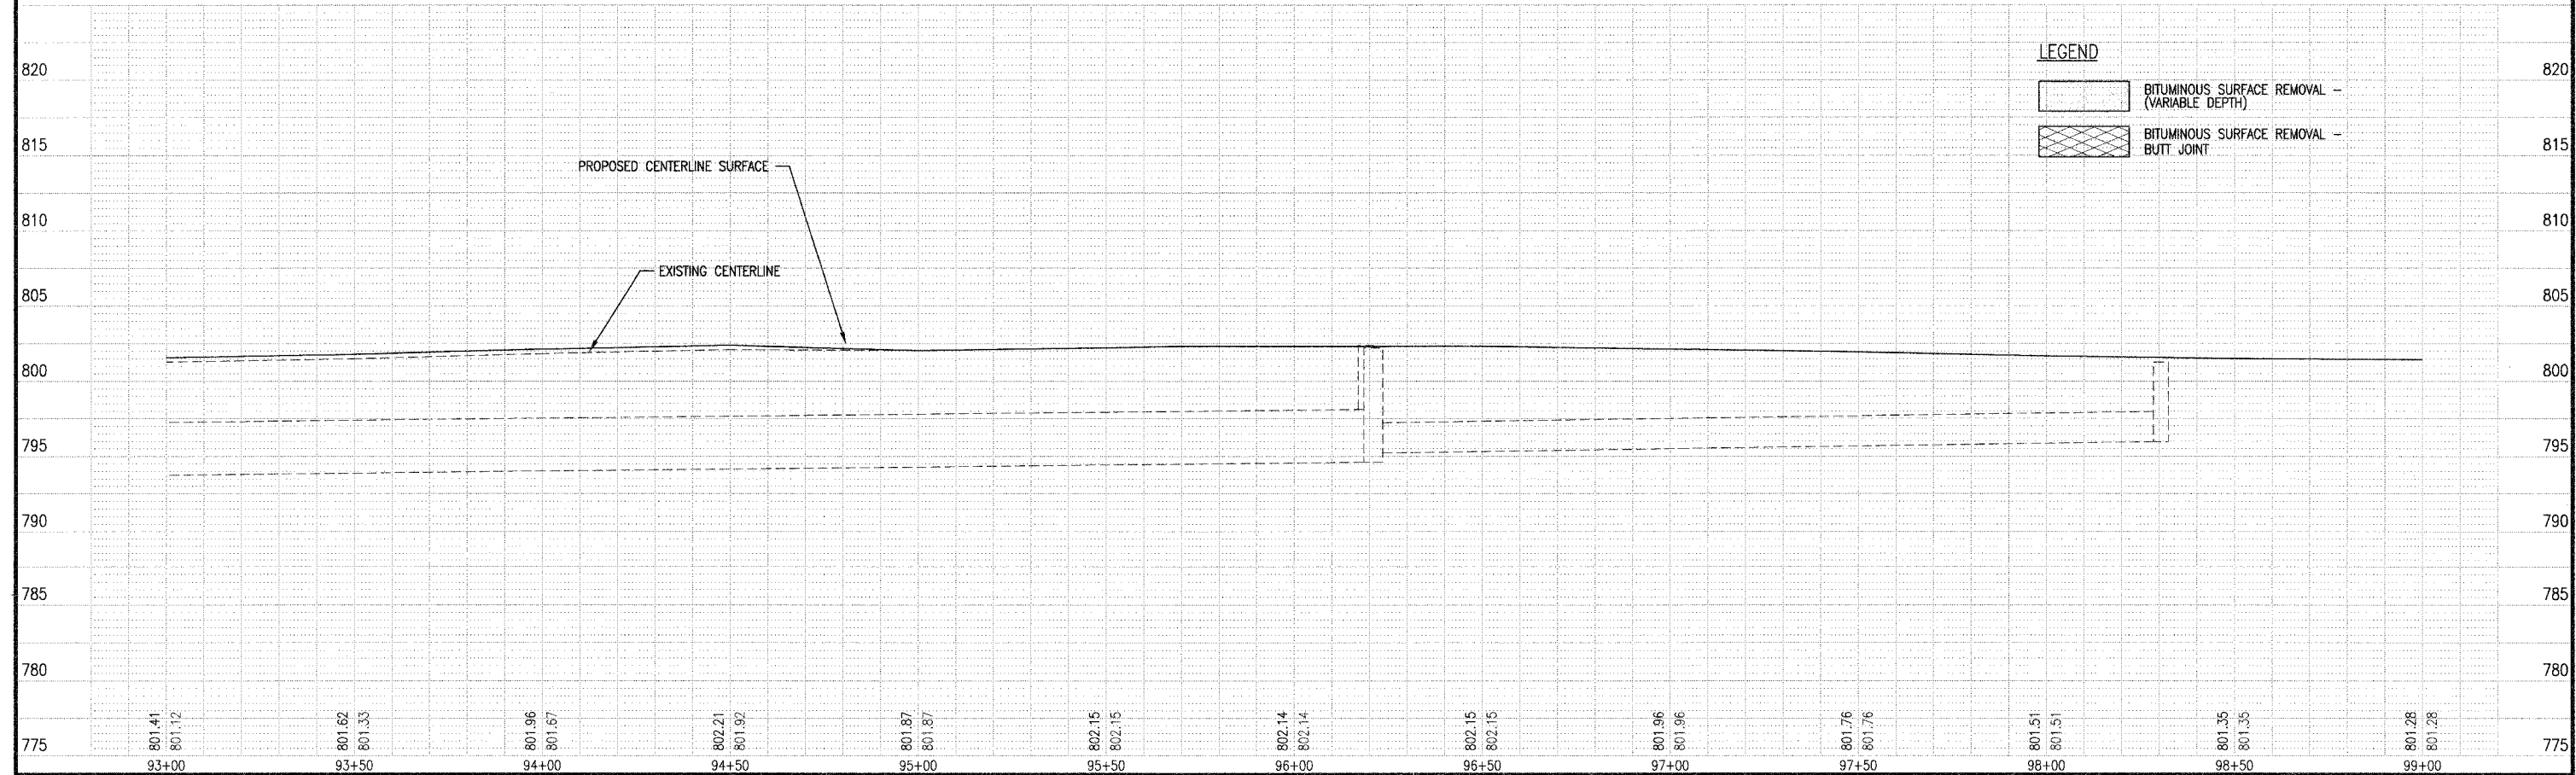


F.A.P. RTE.	SECTION	COUNTY	TOTAL SHEETS	SHEET NO.
361	06-00079-00-RS	DUPAGE	23	21
FED. ROAD DIST. NO.		ILLINOIS	FED. AID PROJECT	

CONTRACT NO. 83857

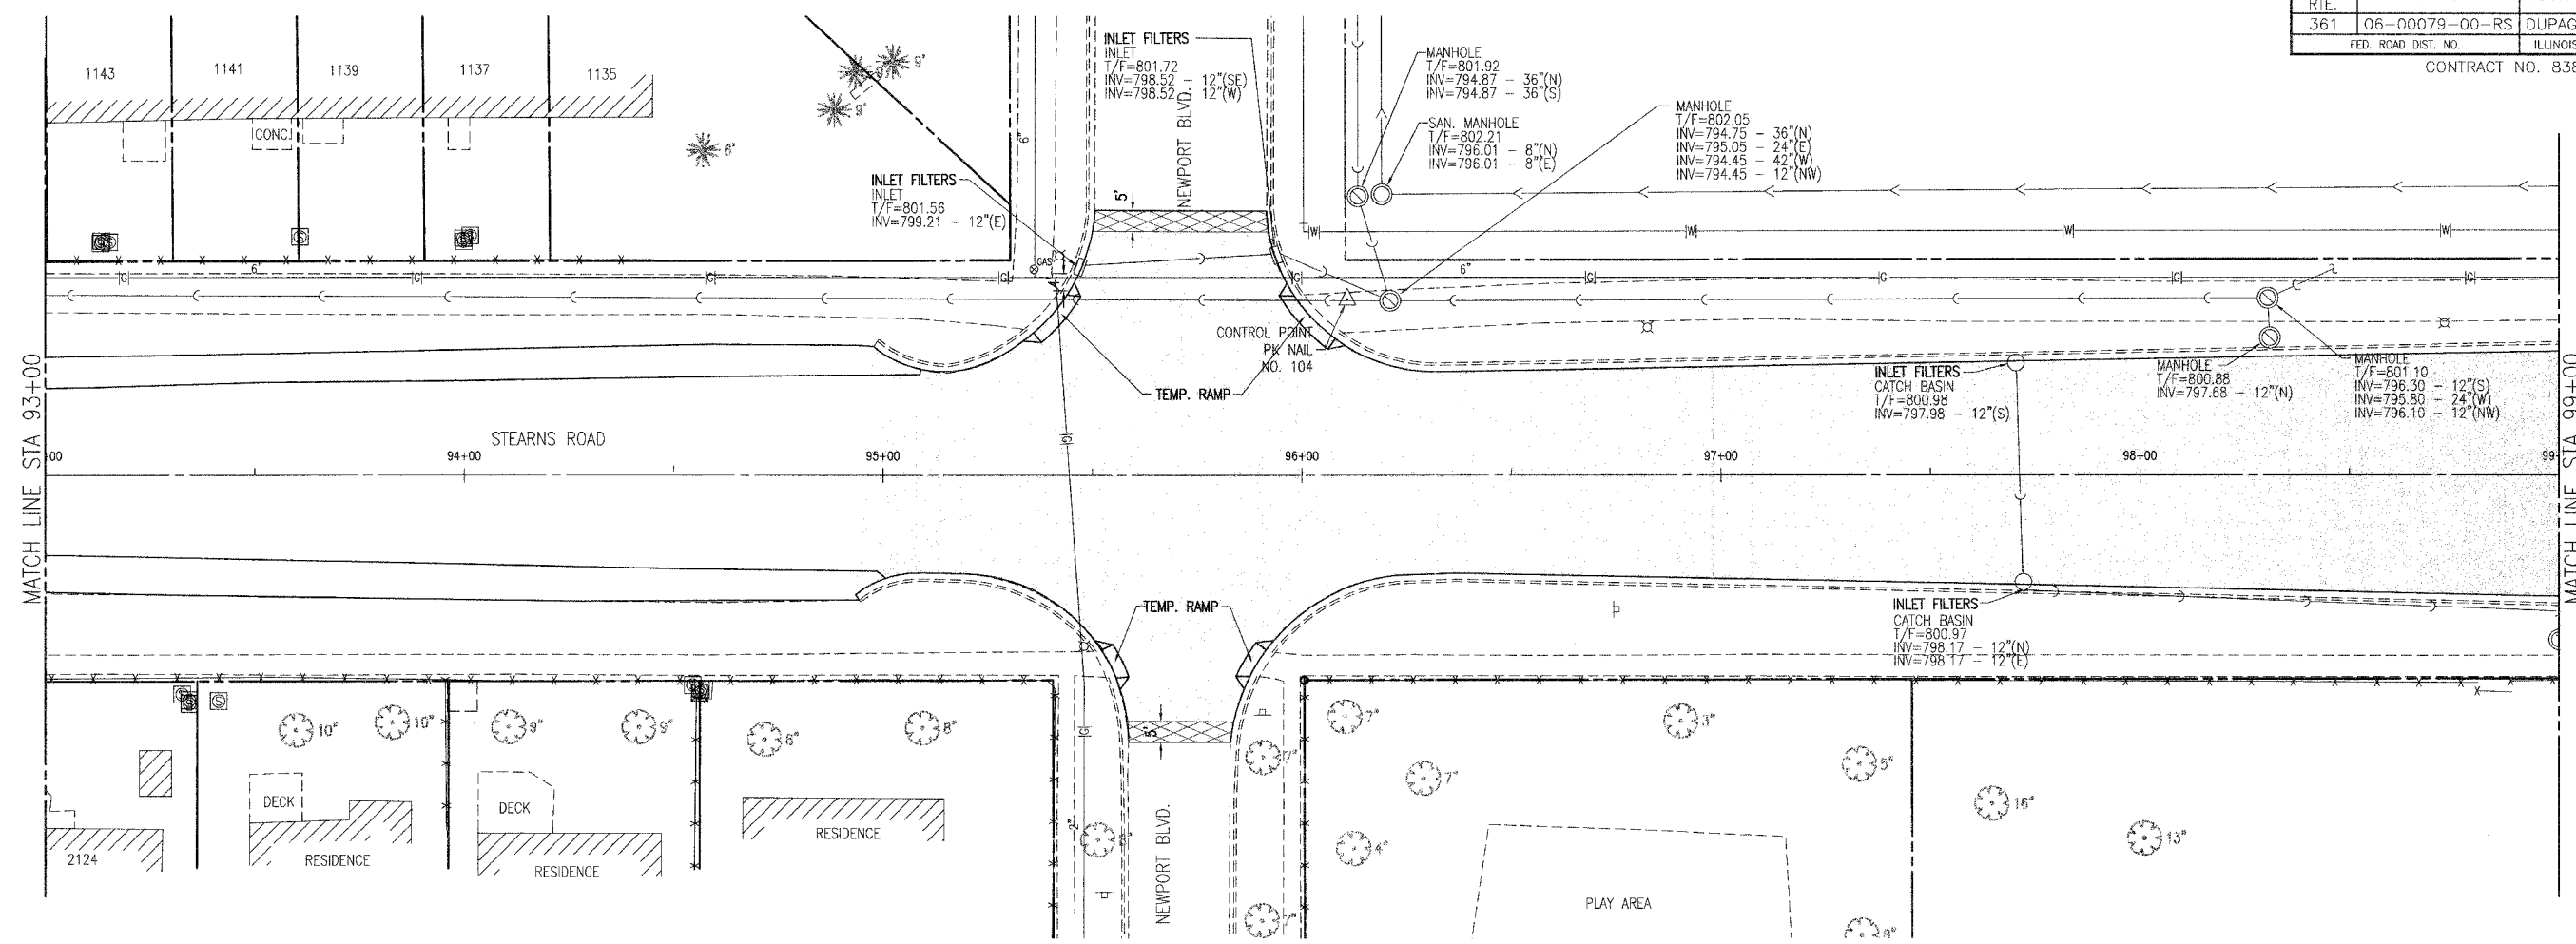

REVISIONS:			DATE			BY			DESCRIPTION		
04/10/06	SM	SM									REVISED PER IDOT COMMENTS

PLOTTED BY:	SM
CHECKED BY:	JR
DRAWN BY:	SM
CHECKED BY:	JR
APPROVED BY:	DVM

**PAVIA-MARTING & Co.**  
 910 WEST LAKE STREET  
 ROSELLE, IL 60172-3352  
 (630) 529-8000 FAX (630) 894-4910  
 Design Firm Professional Registration #184002376

TITLE:  
**STEARNS ROAD RESURFACING IMPROVEMENT**  
**PLAN AND PROFILE STA 93+00 TO STA 99+00**  
 SECTION NO: 06-00079-00-RS

SCALE: 1"=20'H:1"=5'V  
 DATE: 02/27/06  
 JOB NO: 2809/05  
 SHEET 21 of 29

F:\2809\VIS\CADD\RCP16201.DWG 4/13/2006 8:34 AM