



F.A. RTE.	SECTION	COUNTY	TOTAL SHEETS	SHEET NO.
1373	00-00058-00-RS	COOK	113	13
STA. 109+25		TO STA. 114+25		
FED. ROAD DIST. NO.		ILLINOIS FED. AID PROJECT		
CONTRACT No: 83861				

DATE	BY

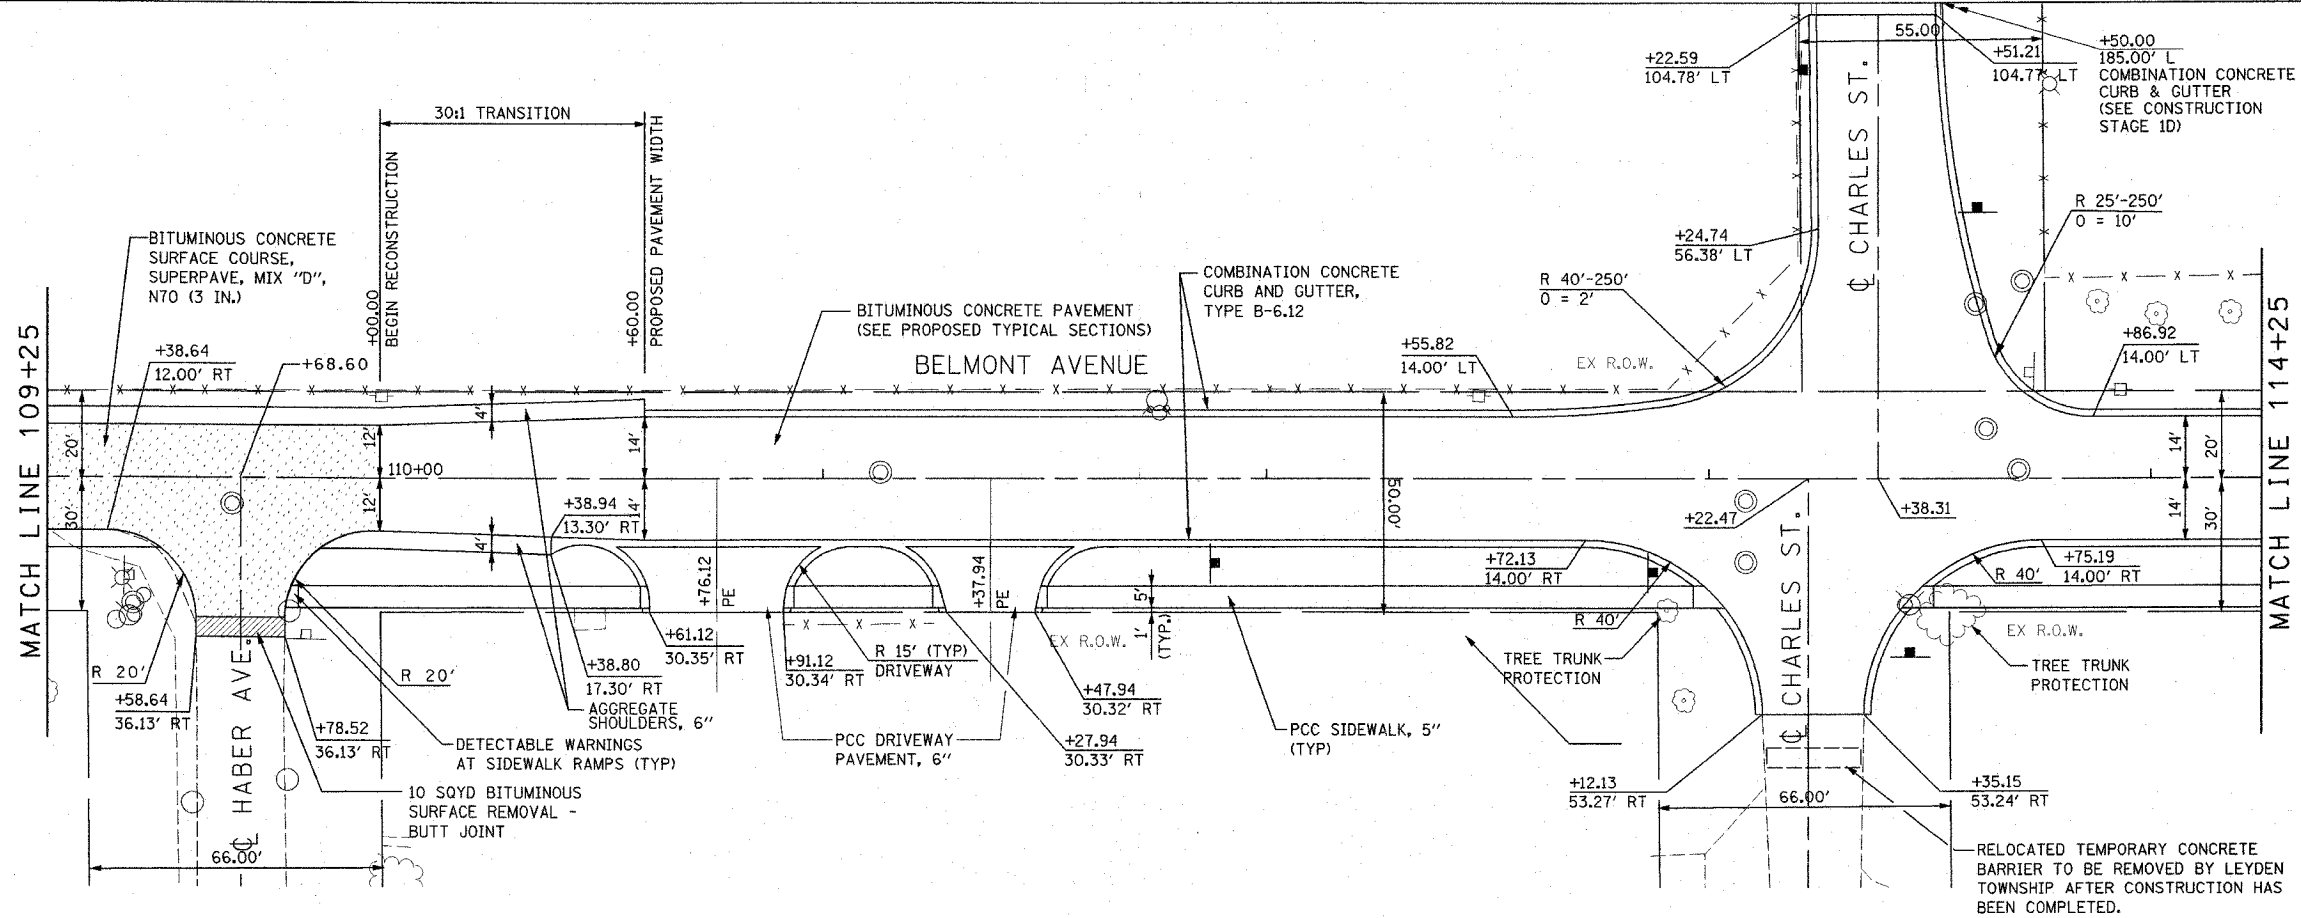

PLAN
SCALE: 1"=20'
SCALE IN FEET

DATE	BY

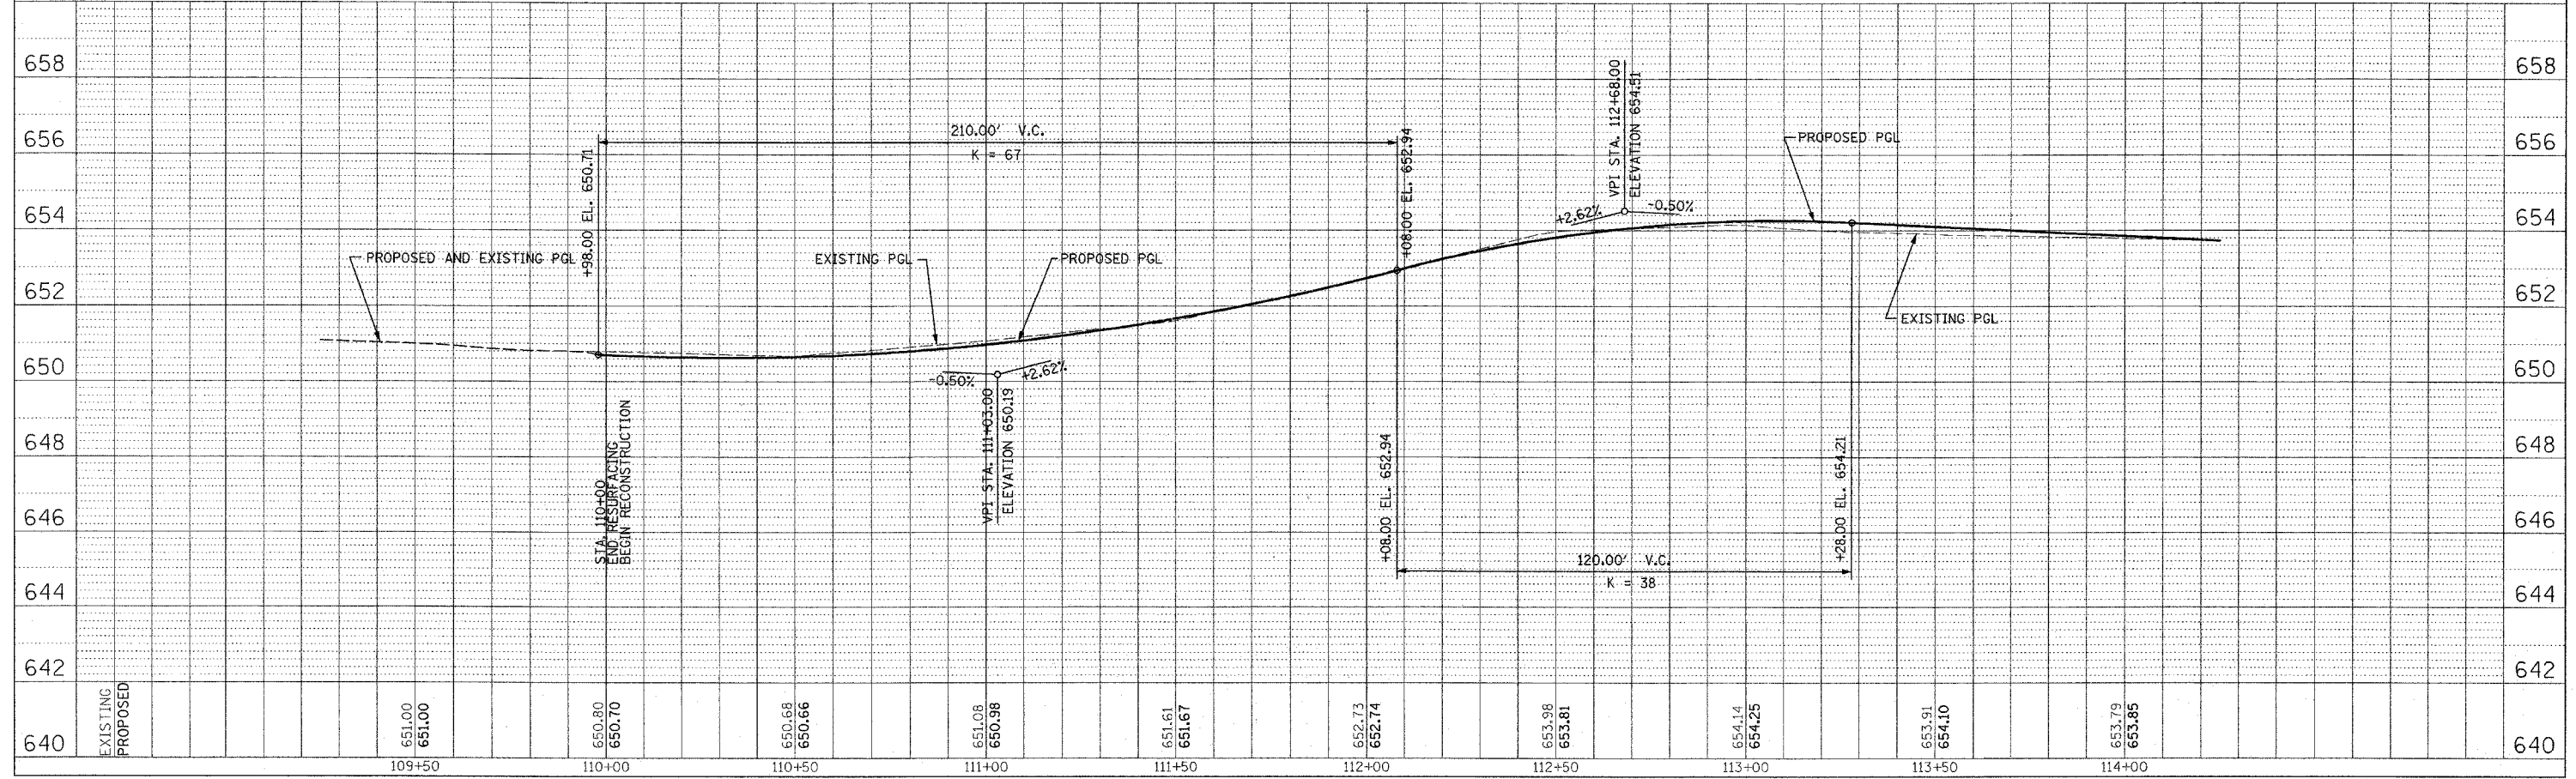

PLAN AND PROFILE STA. 109+25 TO STA. 114+25

p:\14-300\plans\sheet\14300\sp10103.dgn
5/24/2006 5:26:23 PM